


F.A.U. RTE.	SECTION	COUNTY	TOTAL SHEETS	SHEET NO.
2652	00-00069-00-PV	DUPAGE	146	115
STA. 10+70.70		TO STA. 66+16.00		
FED. ROAD DIST. NO.		ILLINOIS FED. AID PROJECT		
CONTRACT NO. 83781				


FINAL SURVEY	SURVEYED	BY	DATE
NOTE BOOK	PLOTTED		
NO.	TEMPLATE		
	AREAS CHECKED		

ORIGINAL SURVEY	SURVEYED	BY	DATE
NOTE BOOK	PLOTTED		
NO.	TEMPLATE		
	AREAS CHECKED		


PROPOSED CENTERLINE  
EXISTING CENTERLINE

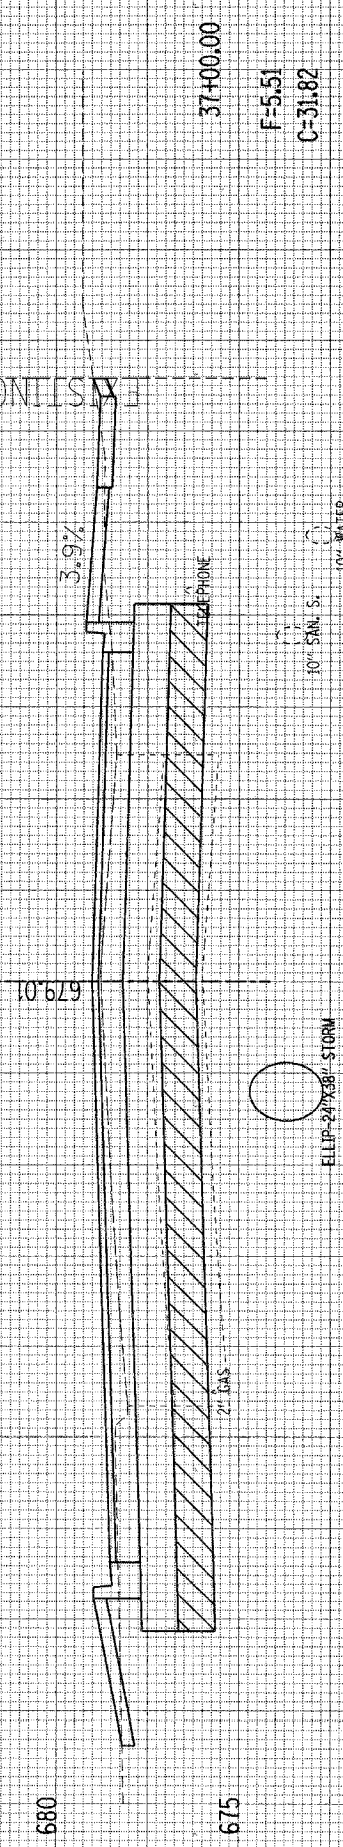


PROPOSED CENTERLINE  
EXISTING CENTERLINE

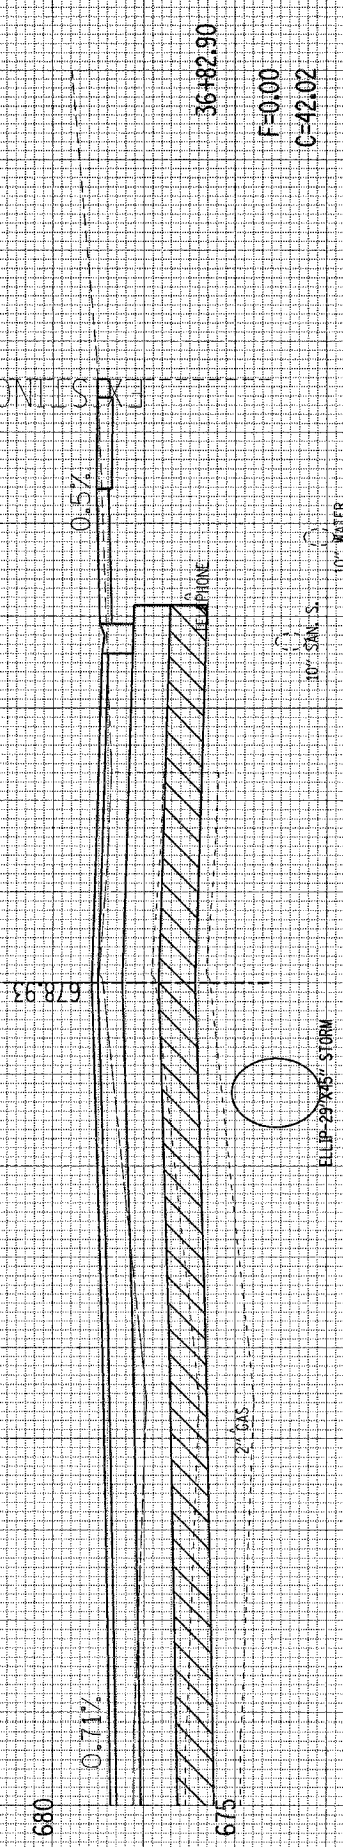

PROPOSED CENTERLINE  
EXISTING CENTERLINE

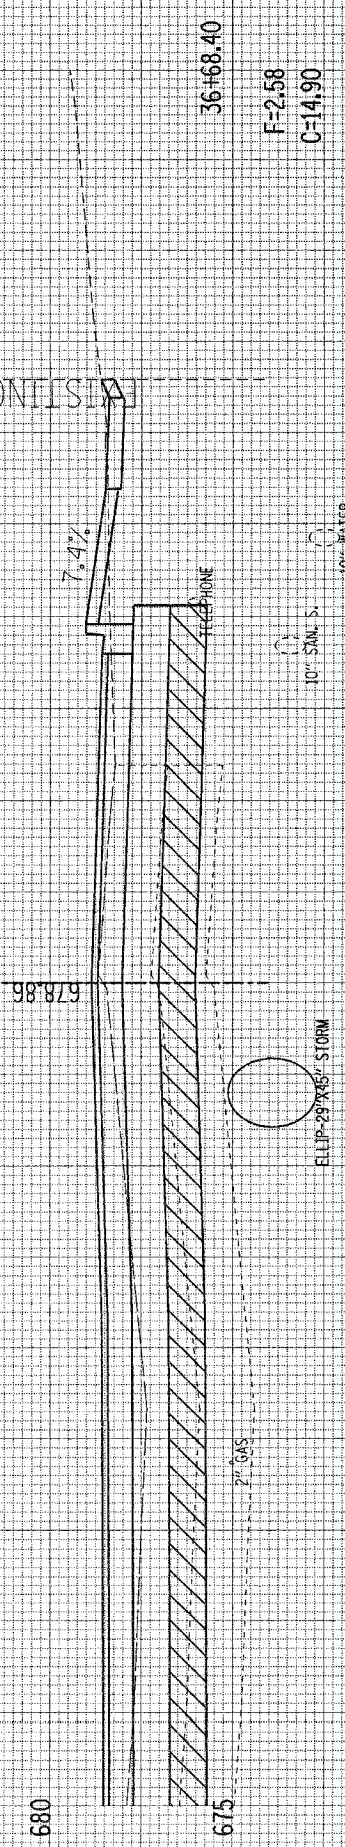

PROPOSED CENTERLINE  
EXISTING CENTERLINE

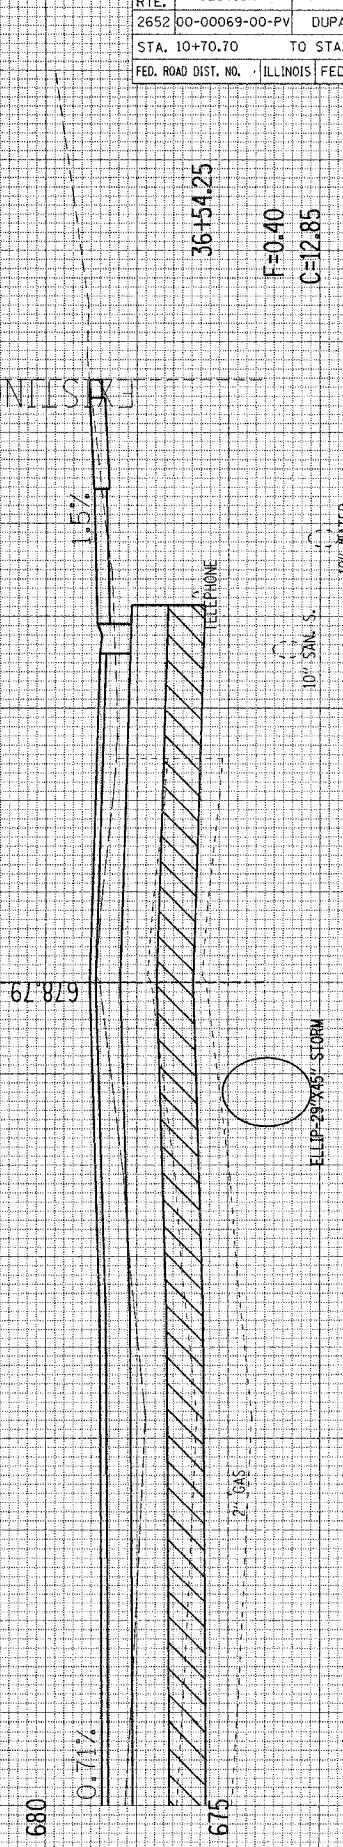

SOUTH VILLA AVENUE CROSS SECTIONS