



F.A.U. RTE.	SECTION	COUNTY	TOTAL SHEETS	SHEET NO.
2652	00-00069-00-PV	DUPAGE	146	119
STA. 10+70.70	TO STA. 66+16.00			
FED. ROAD DIST. NO.	ILLINOIS	FED. AID PROJECT		
CONTRACT NO. 83781				

FINAL SURVEY	BY	DATE
NOTE BOOK		
NO.		
SURVEYED	BY	DATE
TEMPLATE		
AREAS CHECKED		
NO.		


ORIGINAL SURVEY	BY	DATE
NOTE BOOK		
NO.		
SURVEYED	BY	DATE
TEMPLATE		
AREAS CHECKED		
NO.		

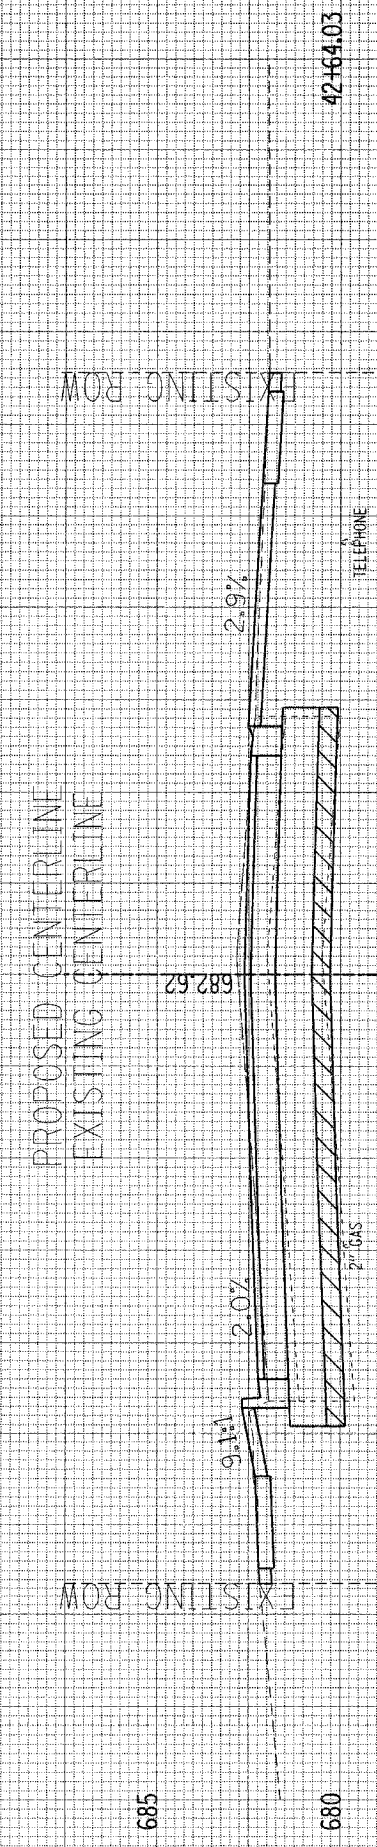


F=0.42
C=9.25

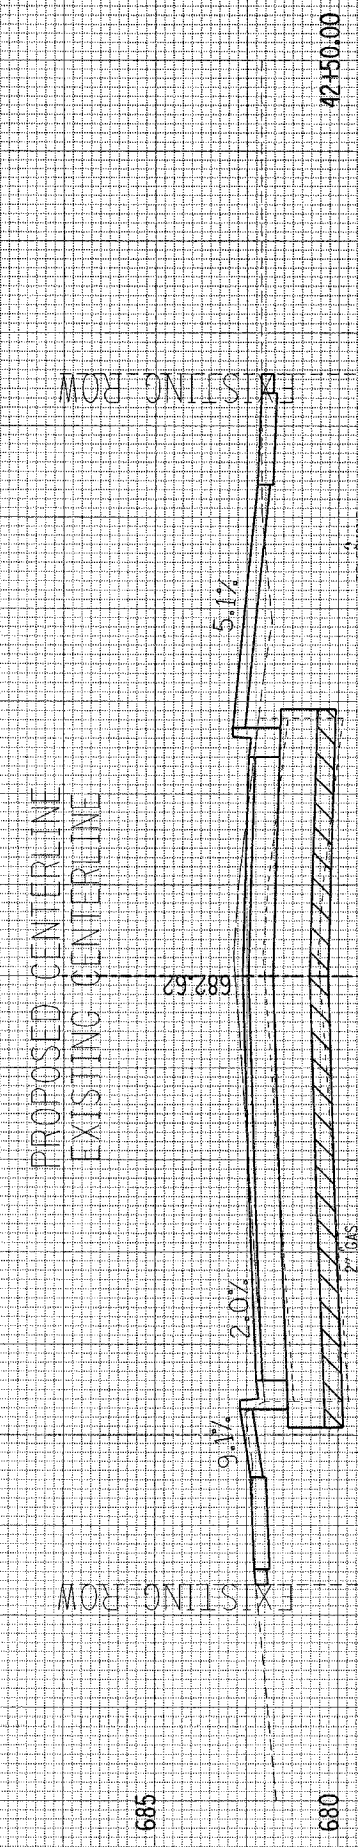

F=7.61
C=6.13

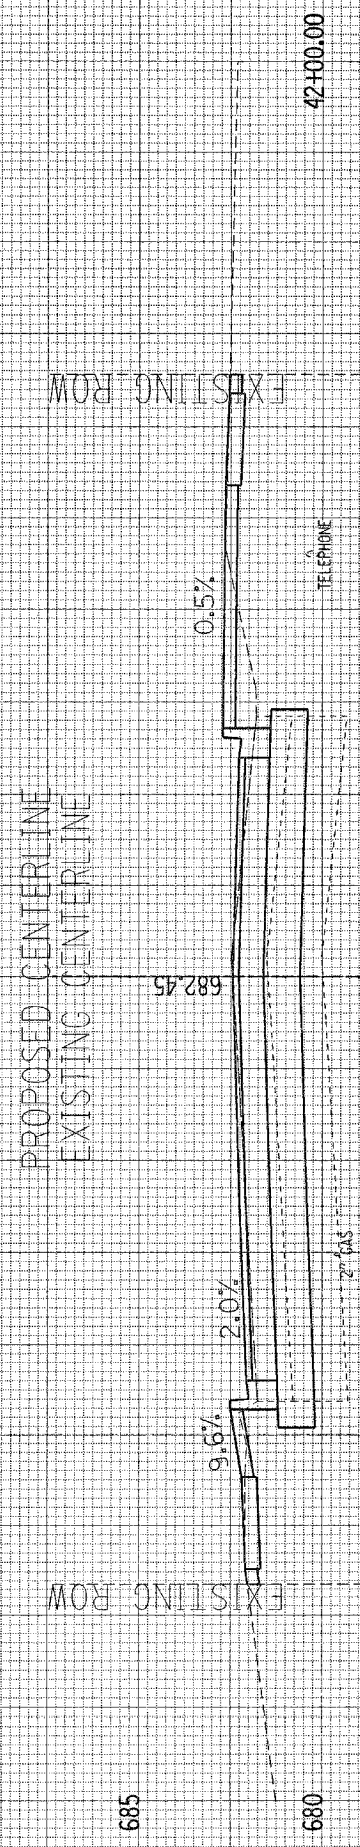

F=6.26
C=6.00

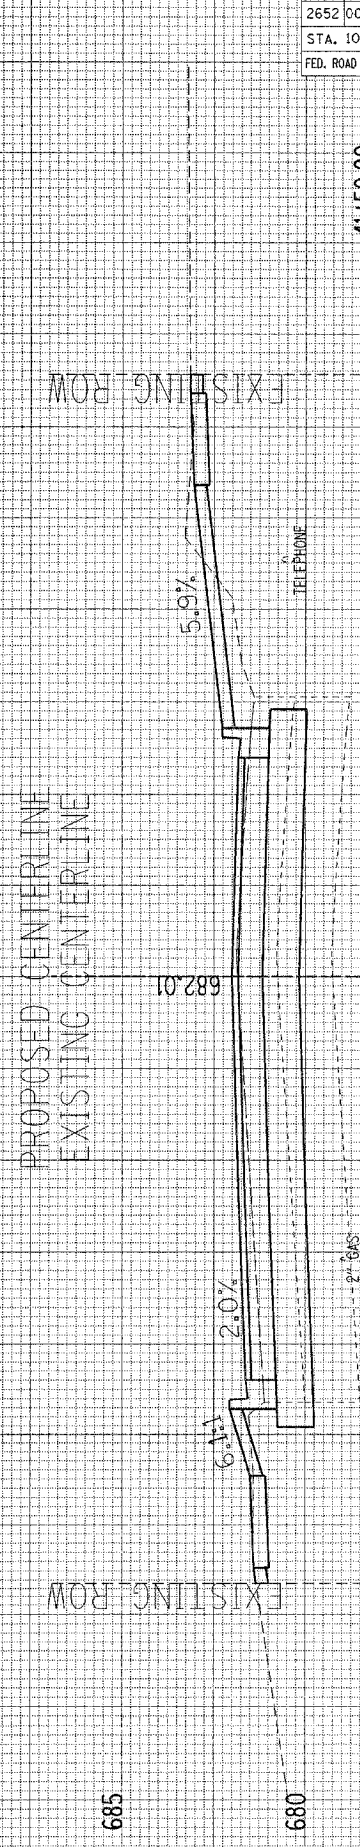

F=7.44
C=6.61

