
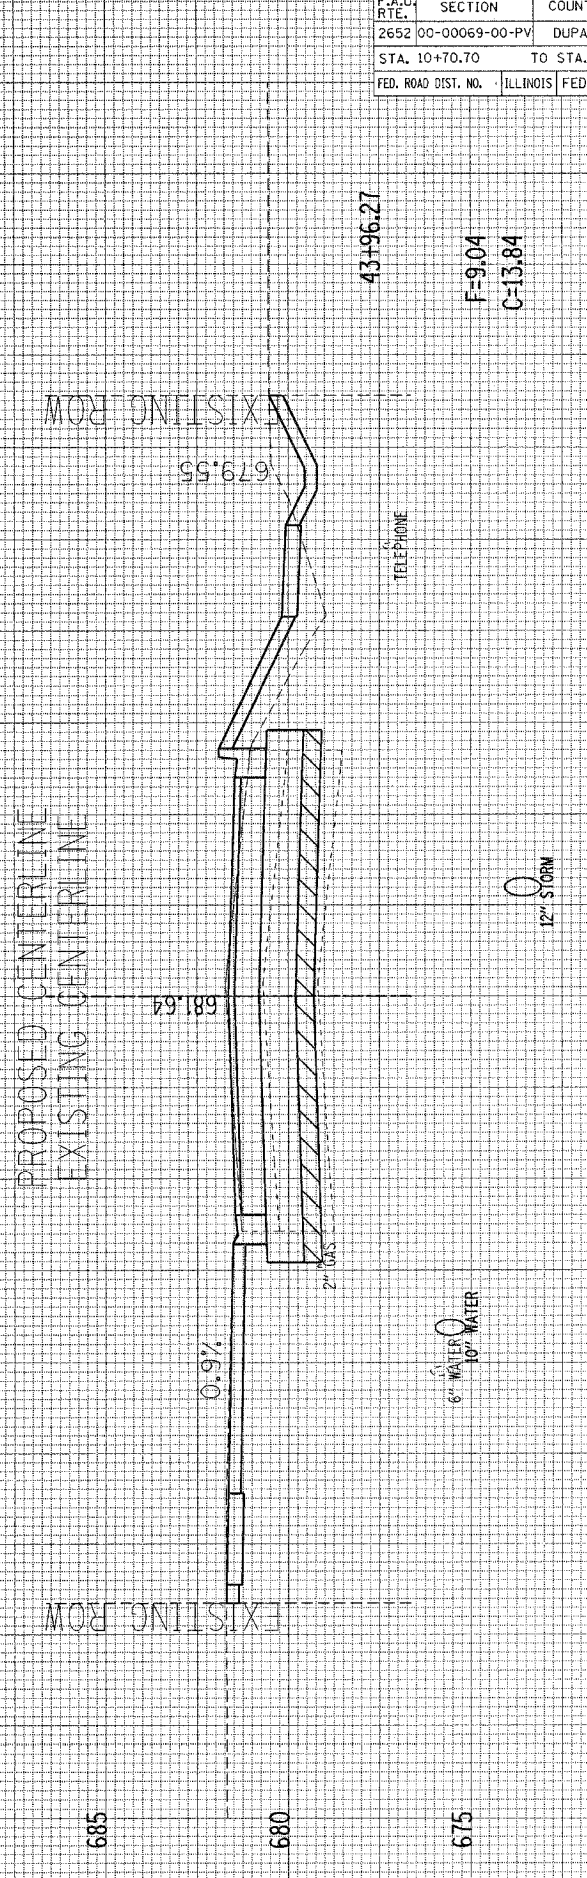
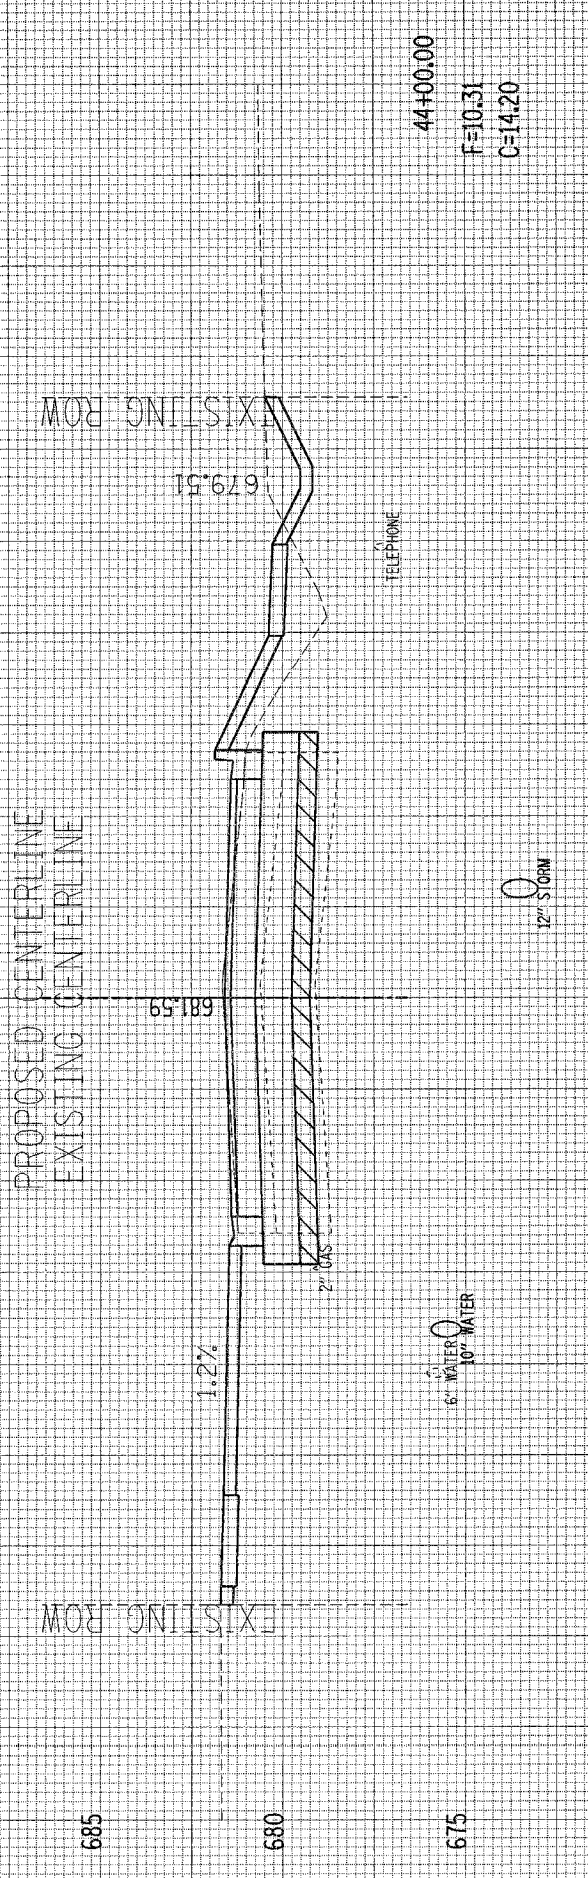


F.A.U. RTE.	SECTION	COUNTY	TOTAL SHEETS	SHEET NO.
2652	00-00069-00-PV	DUPAGE	146	121
STA. 10+70.70		TO STA. 66+16.00		
FED. ROAD DIST. NO.	ILLINOIS	FED. AID PROJECT		CONTRACT NO. 83781

FINAL SURVEY NO.	DATE
SURVEYED	BY
PLOTTED	
DATE	
AREAS CHECKED	

ORIGINAL SURVEY NO.	DATE
SURVEYED	BY
PLOTTED	
DATE	
AREAS CHECKED	

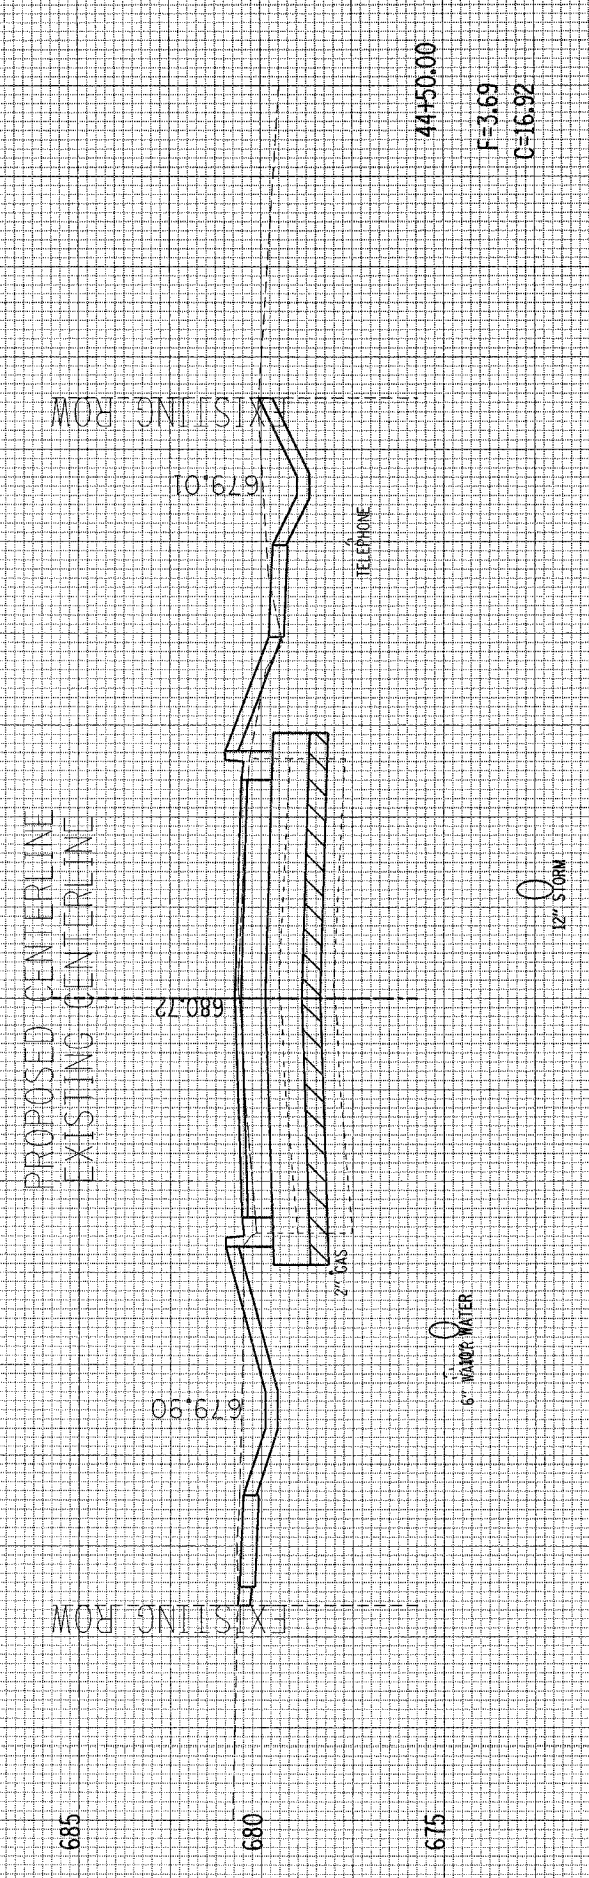

40 30 20 10 0 10 20 30 40

SOUTH VILLA AVENUE CROSS SECTIONS