


F.A.U. RT.	SECTION	COUNTY	TOTAL SHEETS	SHEET NO.
2652	00-00069-00-PV	DUPAGE	146	126
STA. 10+70.70		TO STA. 66+16.00		
FED. ROAD DIST. NO.		ILLINOIS FED. AID PROJECT		
CONTRACT NO. 83781				

FINAL SURVEY NO.	SURVEYED	PLOTTED	DATE

ORIGINAL SURVEY NO.	SURVEYED	PLOTTED	DATE

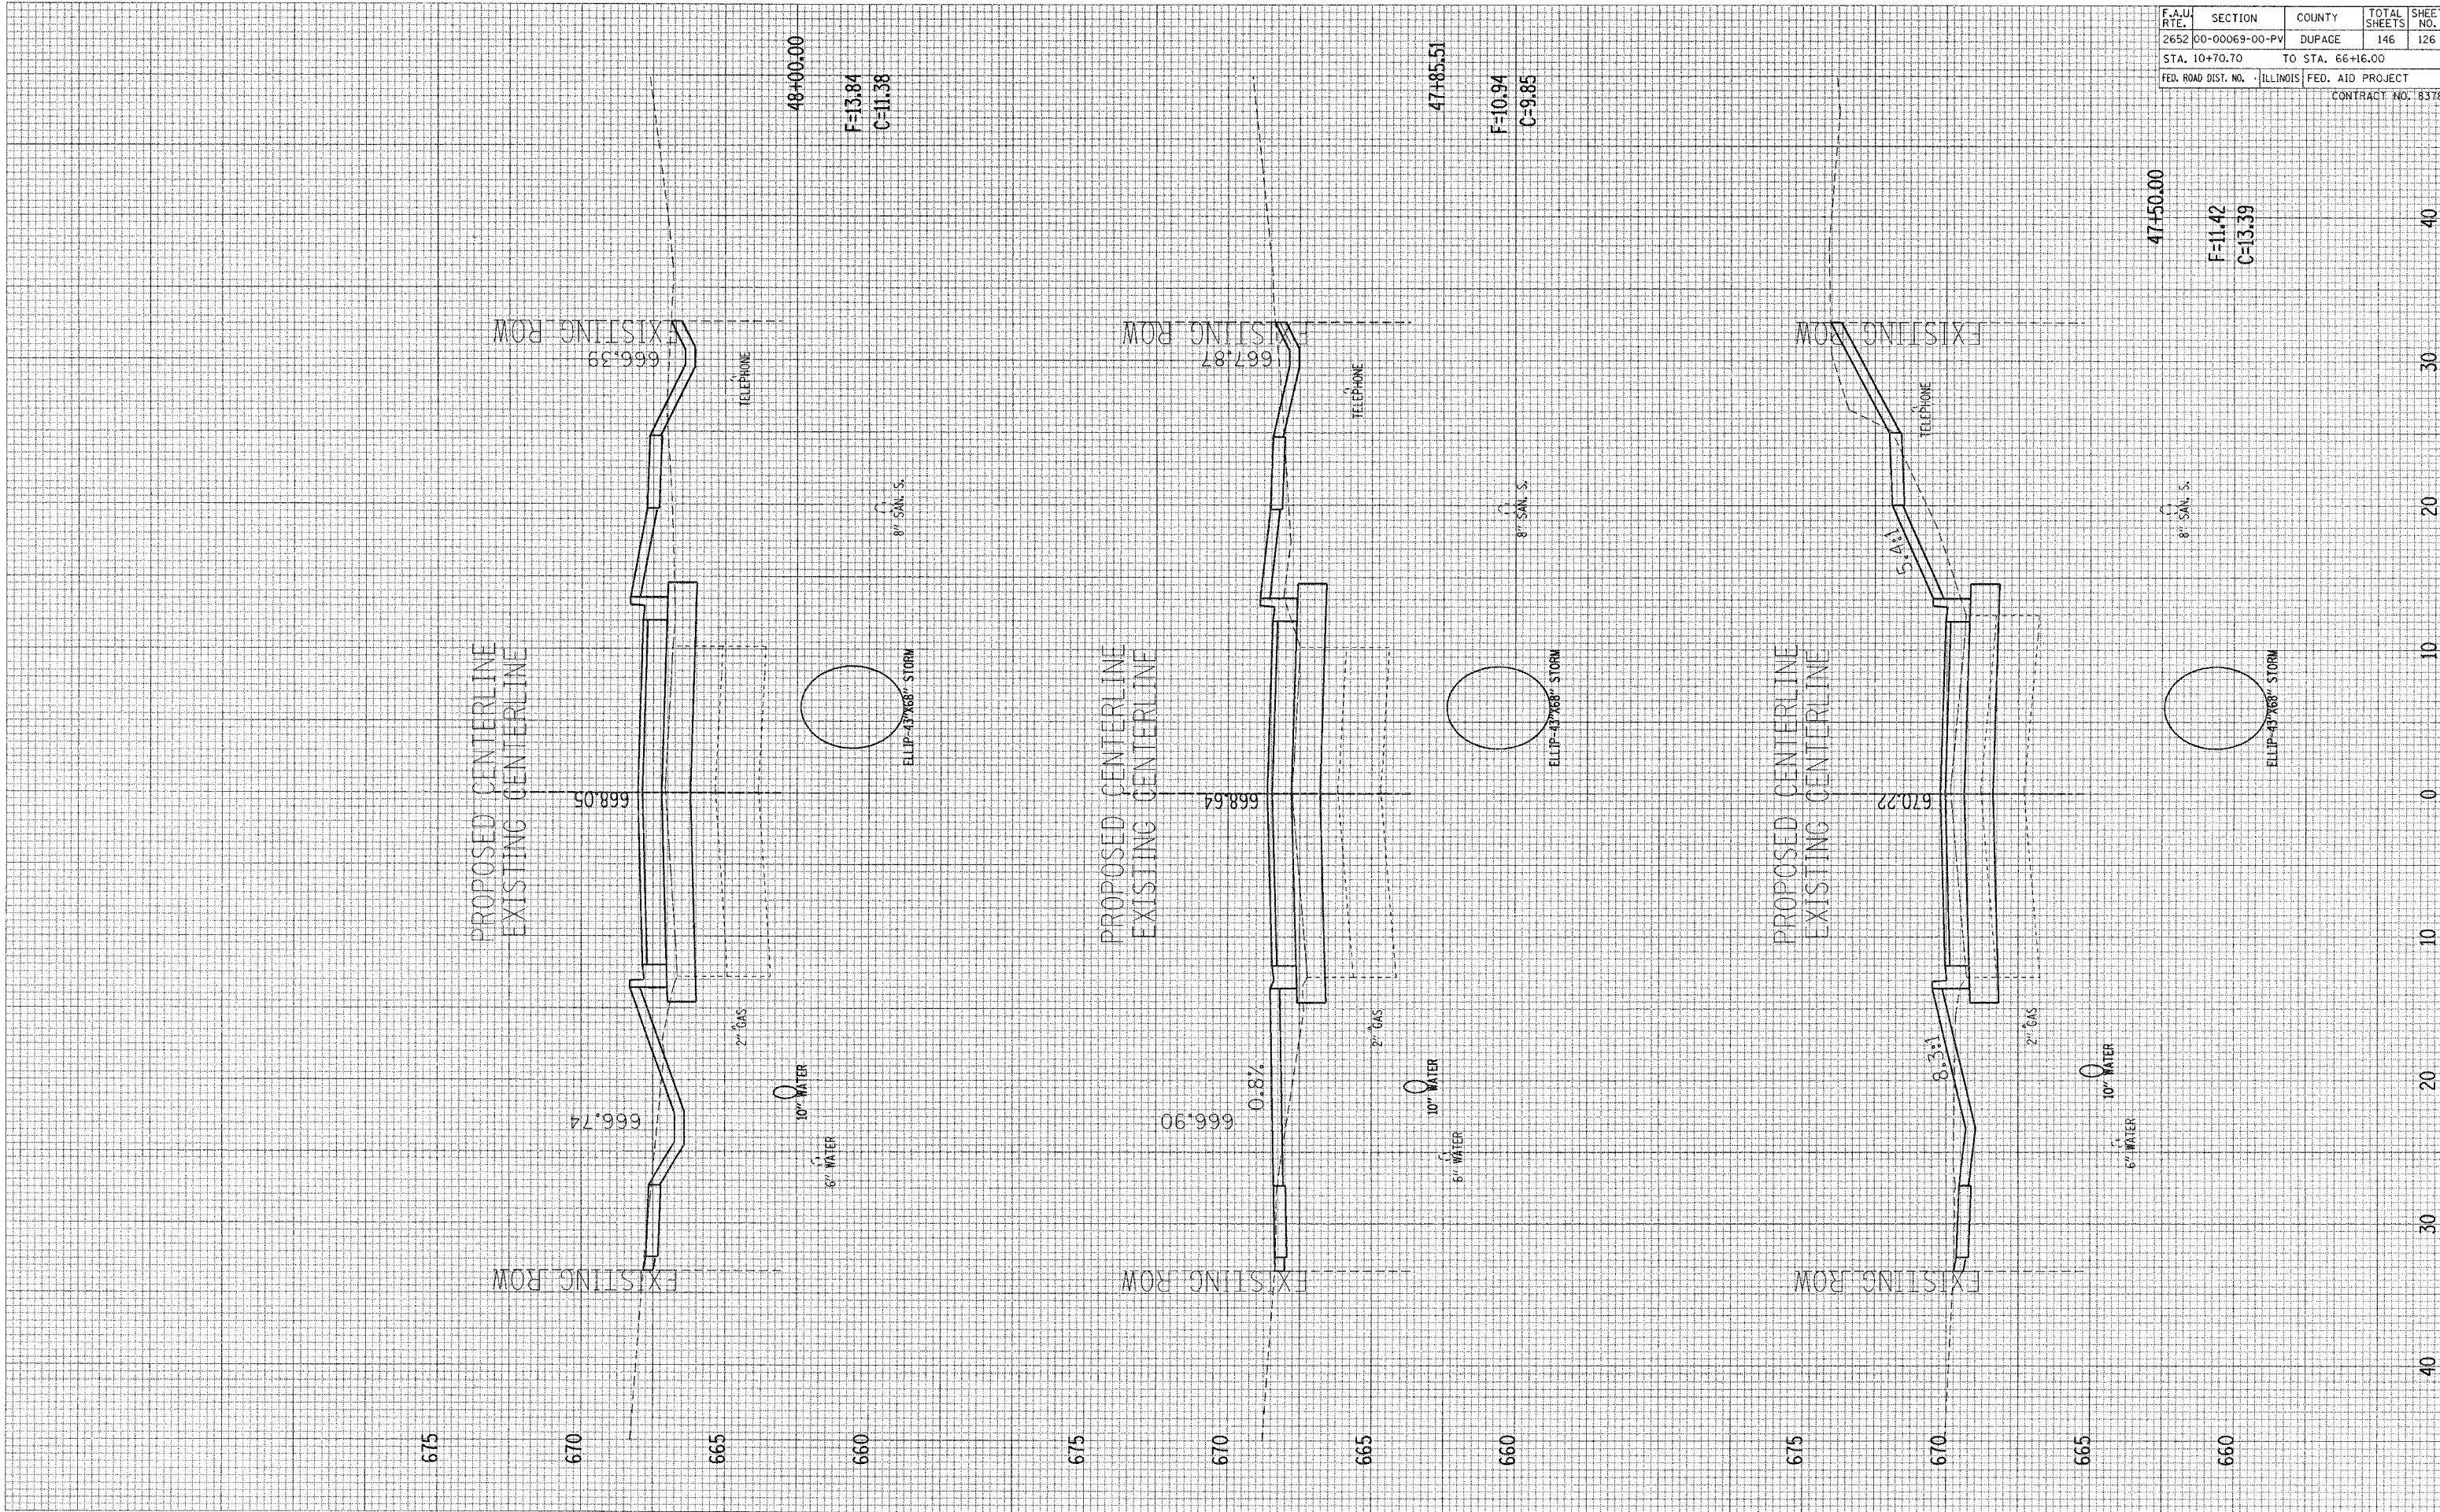

SOUTH VILLA AVENUE CROSS SECTIONS