


F.A.U. RTE.	SECTION	COUNTY	TOTAL SHEETS	SHEET NO.
2652	00-00069-00-PV	DUPAGE	146	128
STA. 10+70.70		TO STA. 66+16.00		
FED. ROAD DIST. NO.		ILLINOIS FED. AID PROJECT		
CONTRACT NO. 83781				

FINAL SURVEYED PLOTTED NOTE BOOK AREAS CHECKED NO.	BY	DATE

ORIGINAL SURVEYED PLOTTED NOTE BOOK AREAS CHECKED NO.	BY	DATE

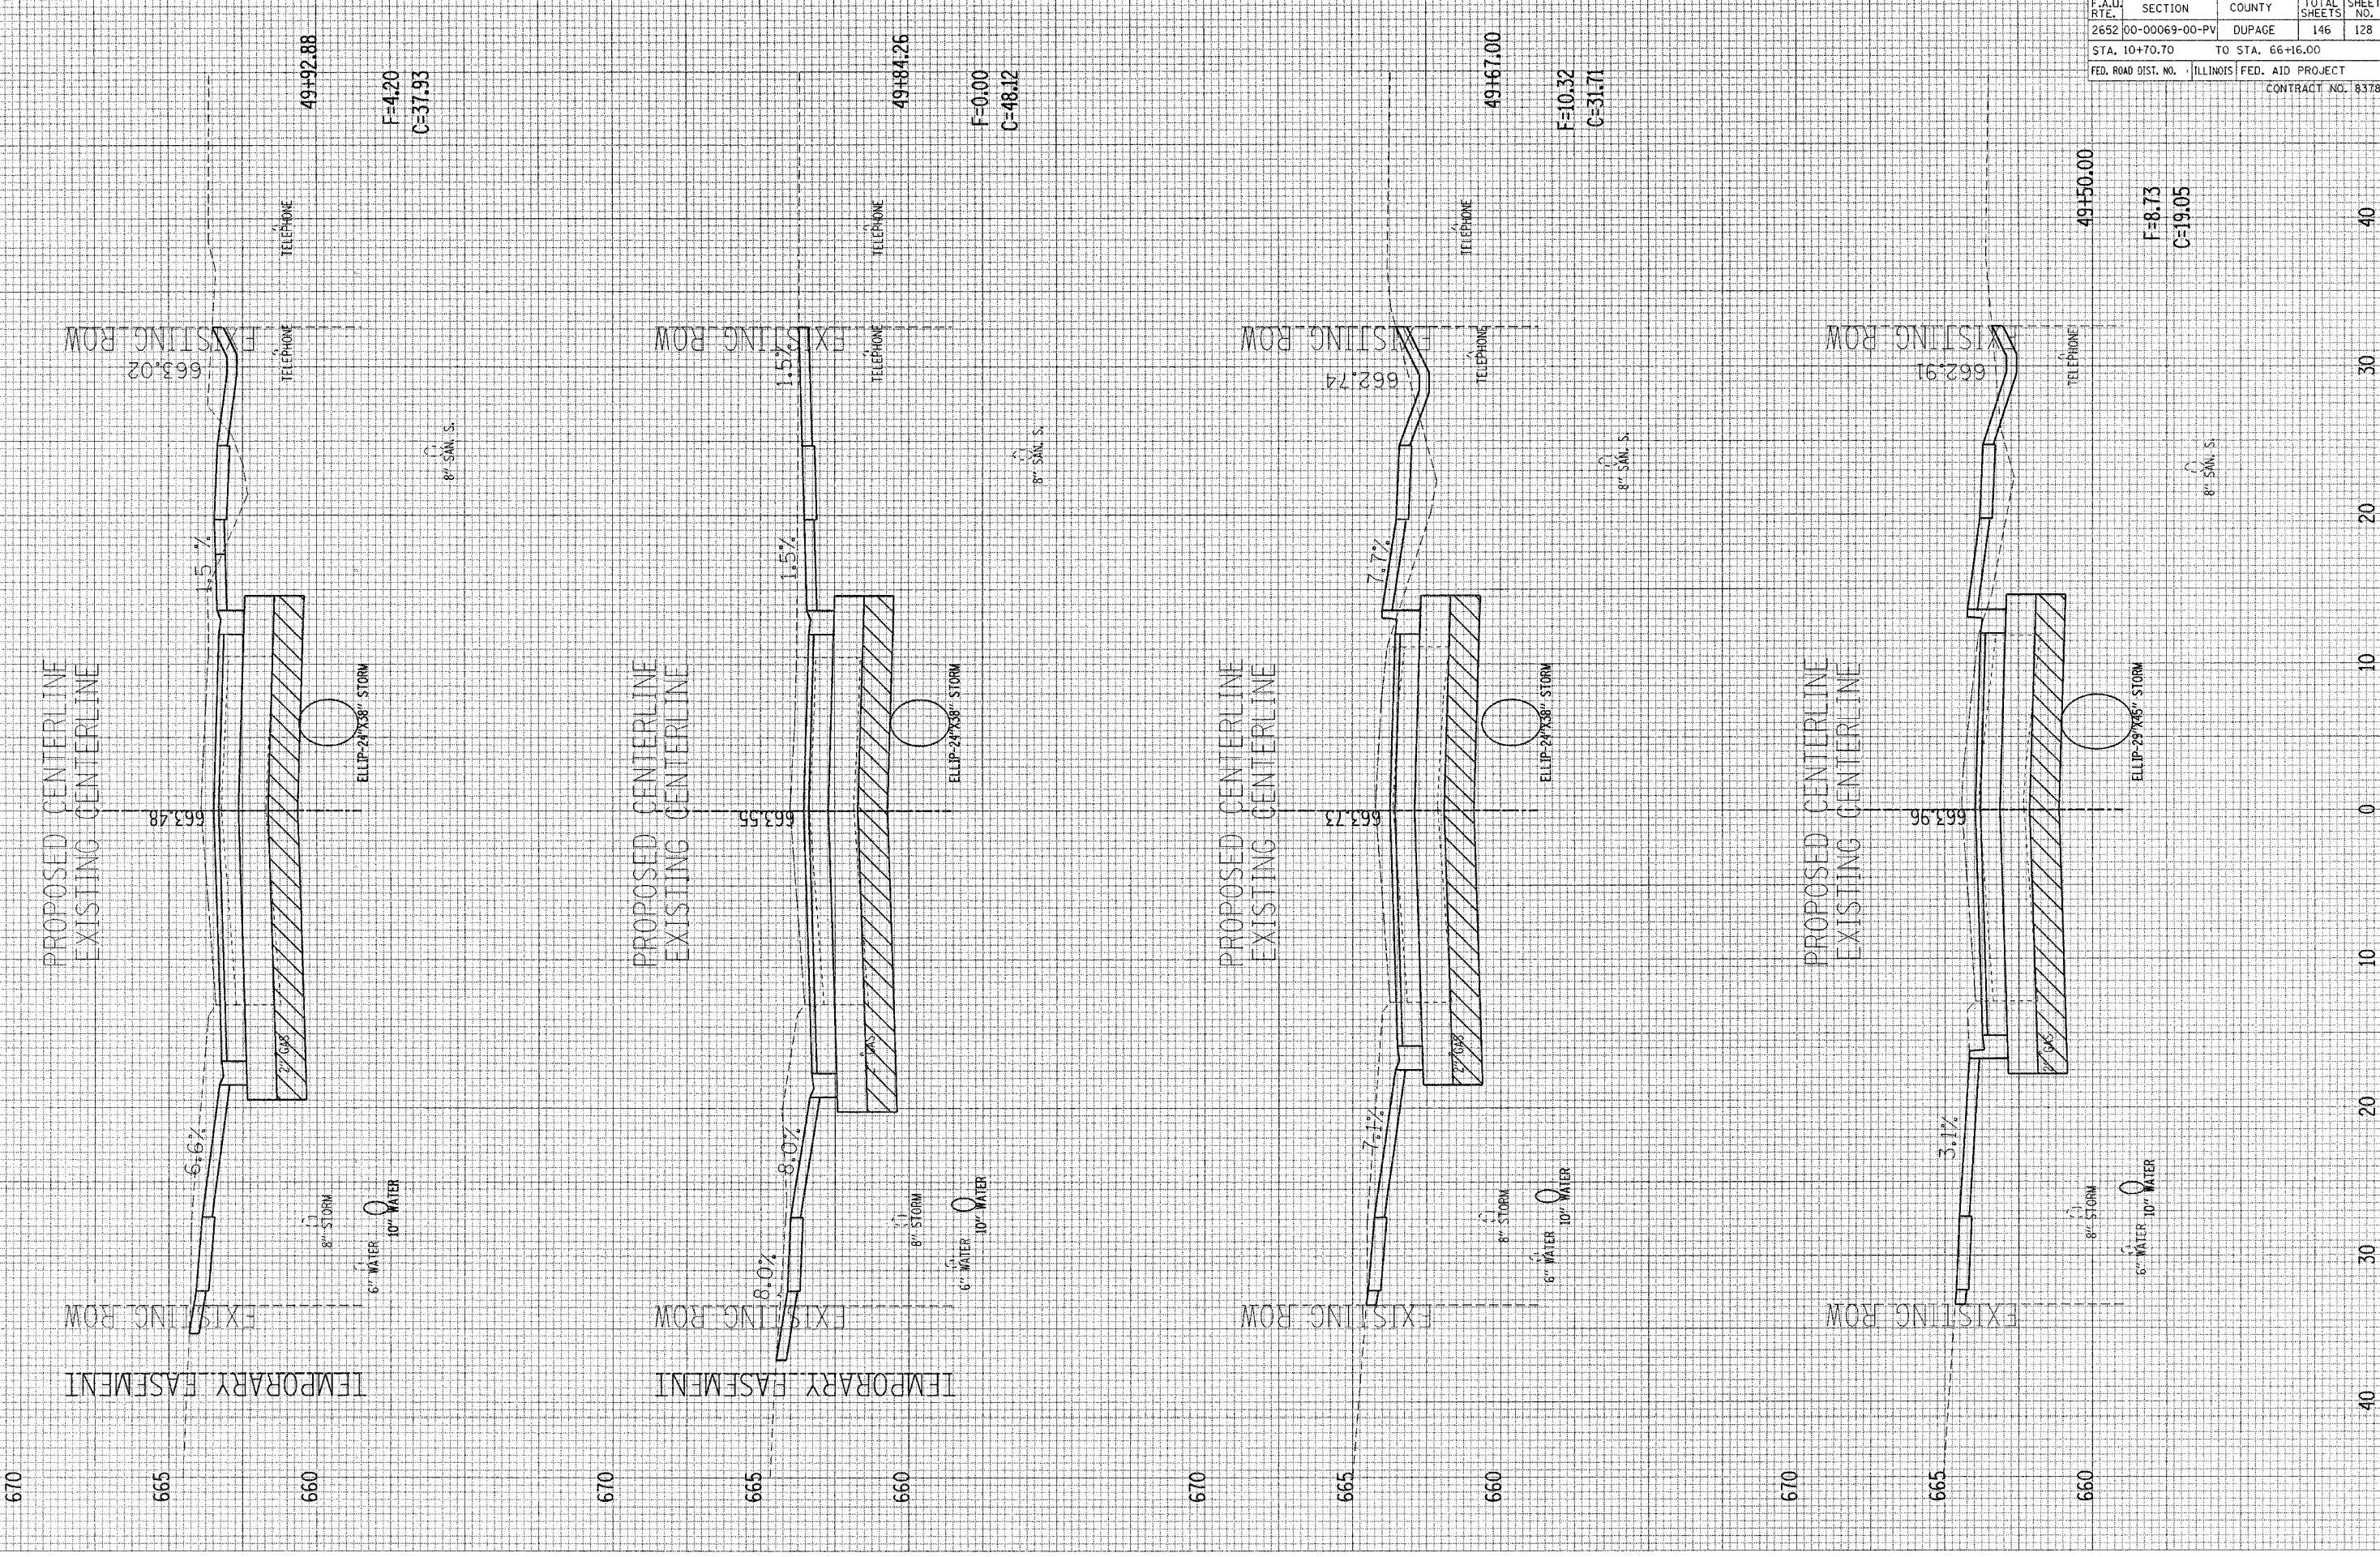

SOUTH VILLA AVENUE CROSS SECTIONS