


F.A.U. RTE.	SECTION	COUNTY	TOTAL SHEETS	SHEET NO.
2652	00-00069-00-PV	DUPAGE	146	131
STA. 10+70.70		TO STA. 66+16.00		
FED. ROAD DIST. NO.		ILLINOIS	FED. AID PROJECT	
CONTRACT NO. 83781				

BY	DATE

BY	DATE

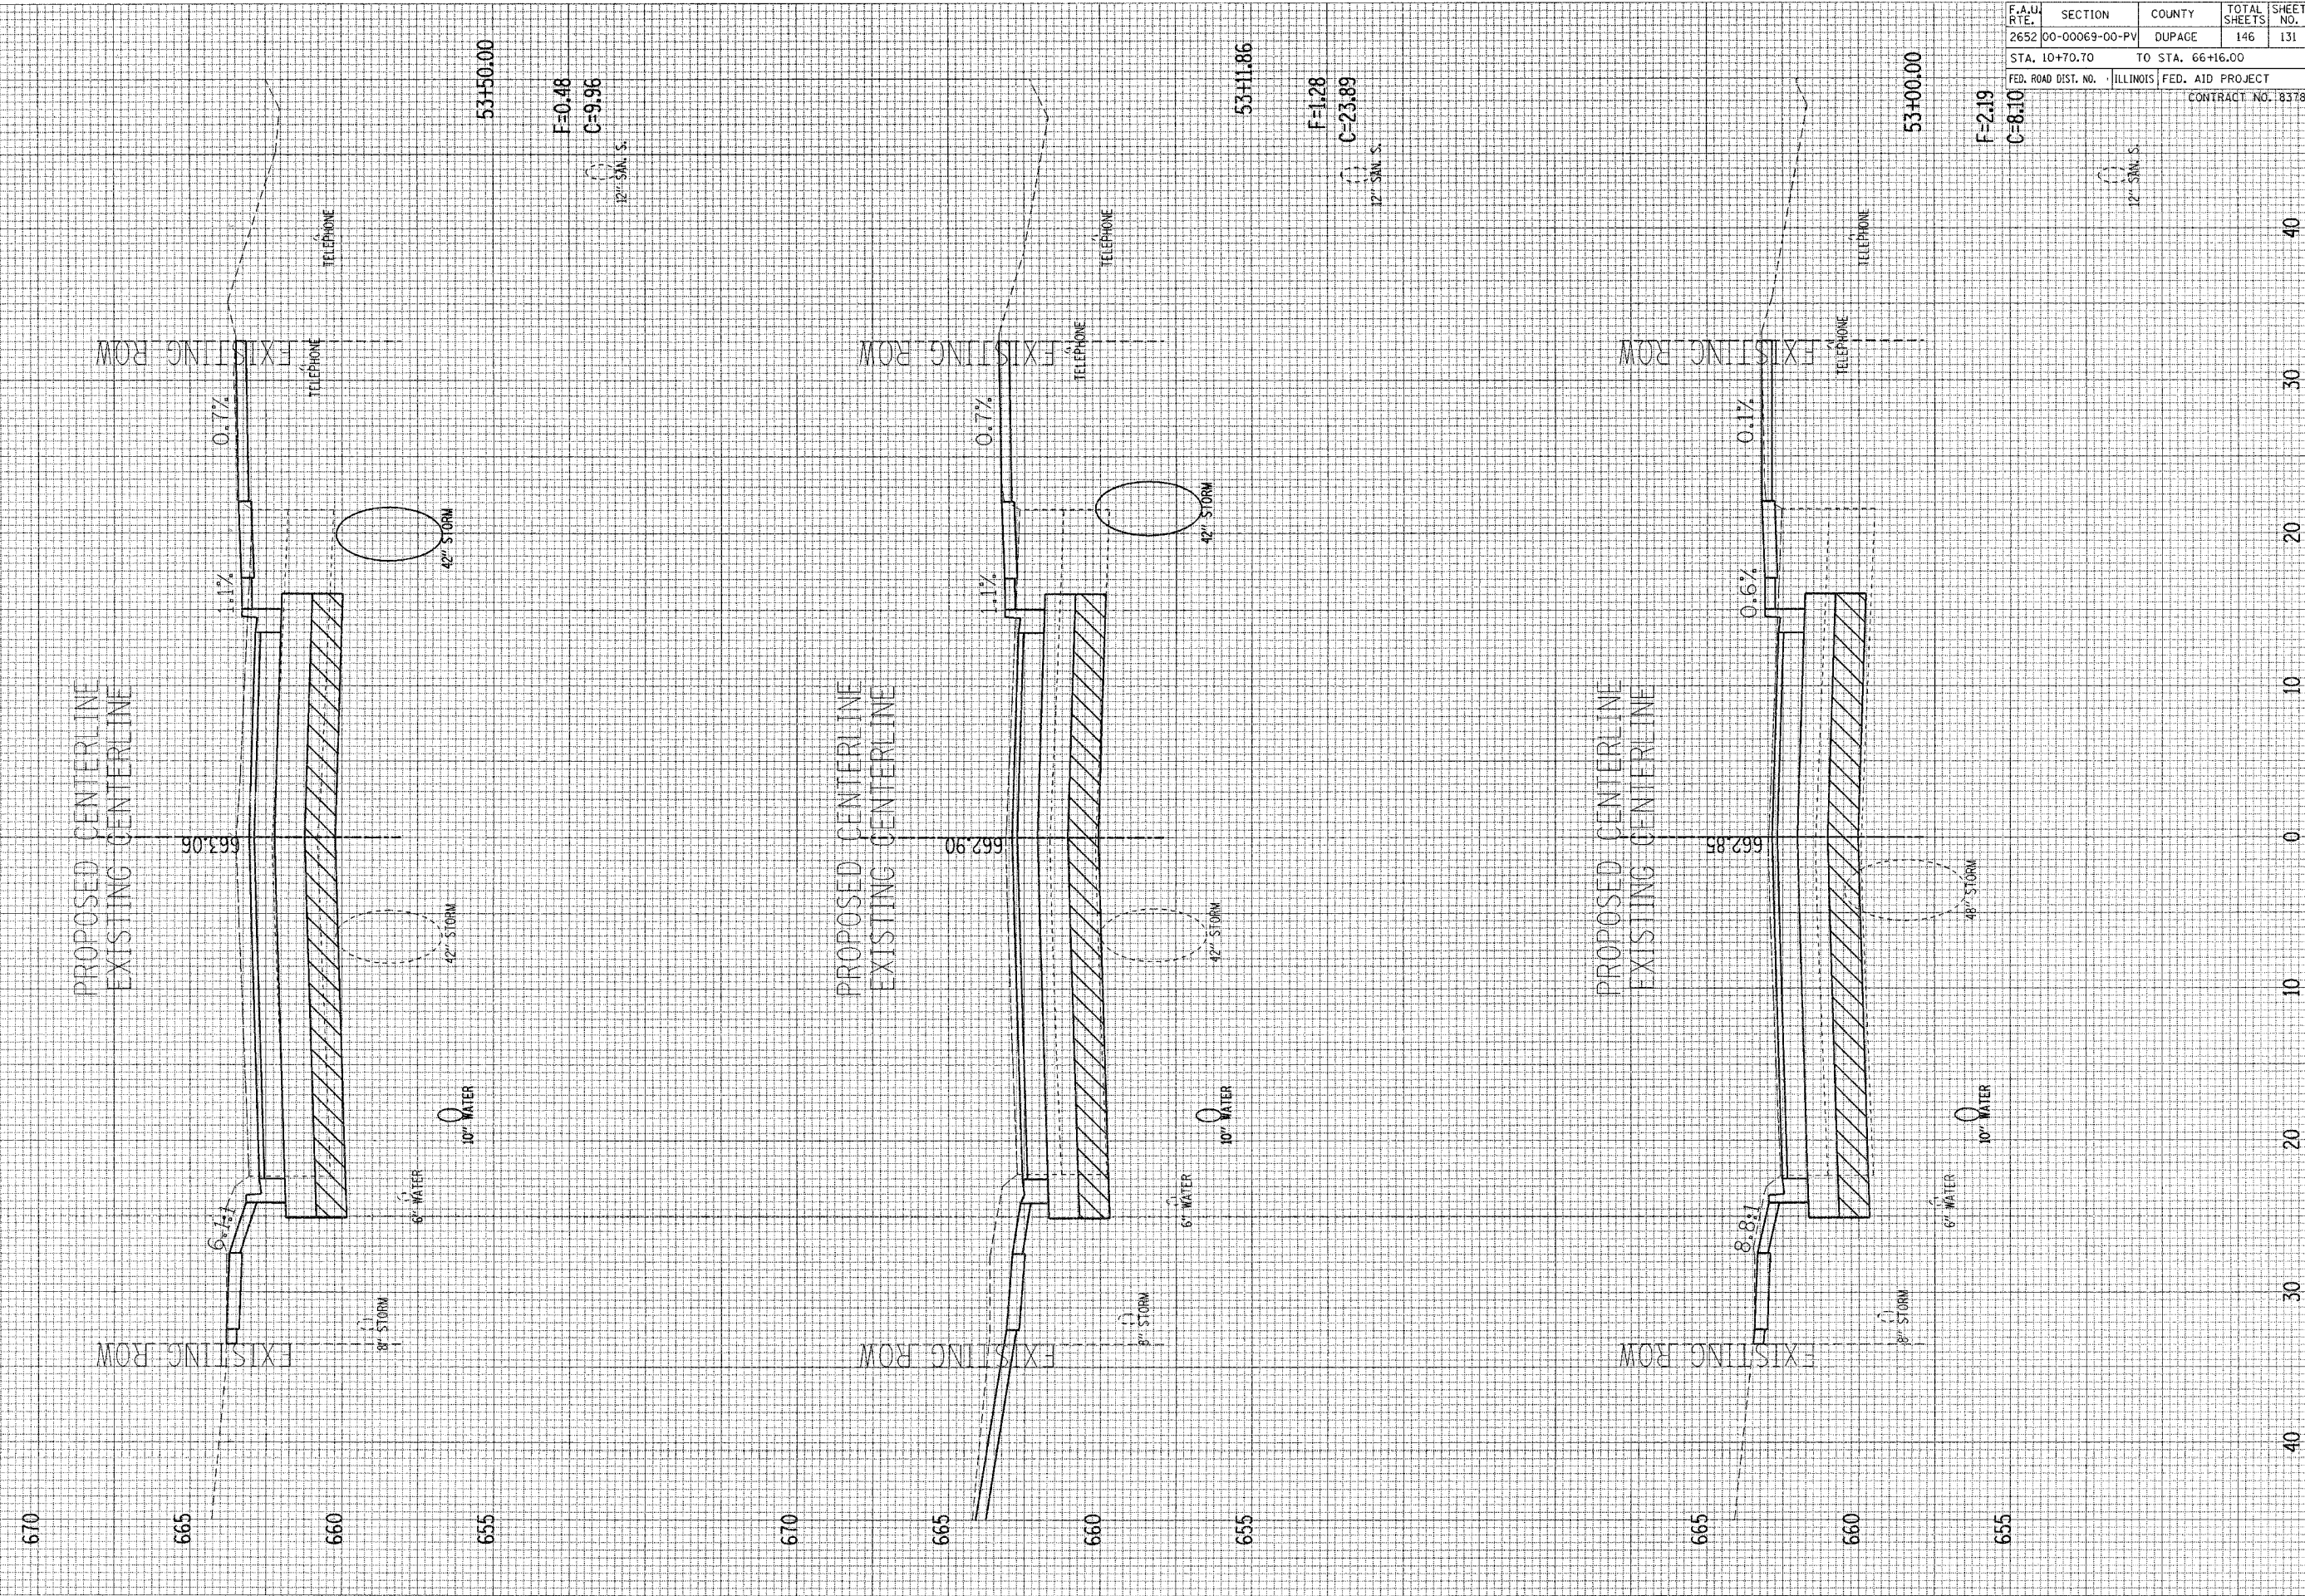

F=0.48
C=9.96
12" SAN. S.

F=1.28
C=23.89
12" SAN. S.

F=2.19
C=8.10
12" SAN. S.

SOUTH VILLA AVENUE CROSS SECTIONS