




F.A.U. RTE.	SECTION	COUNTY	TOTAL SHEETS	SHEET NO.
2652	00-00069-00-PV	DUPAGE	146	144
STA. 10+70.70		TO STA. 66+16.00		
FED. ROAD DIST. NO.		ILLINOIS FED. AID PROJECT		
CONTRACT NO. 83781				

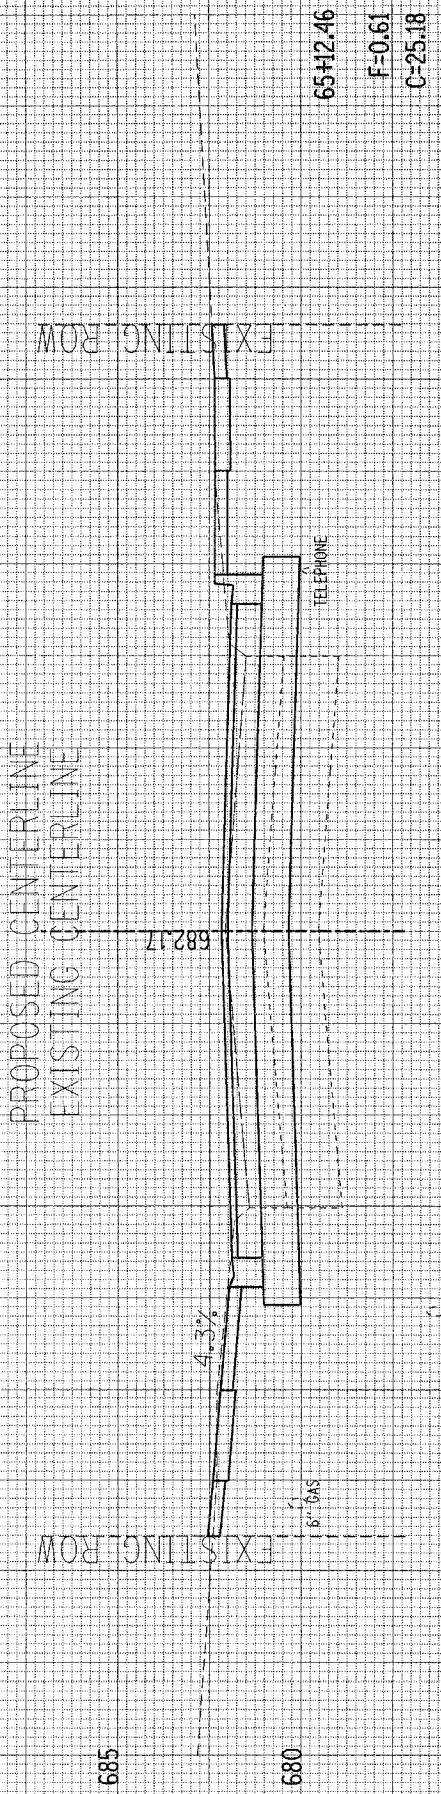

65+12.46
F=0.61
C=25.18

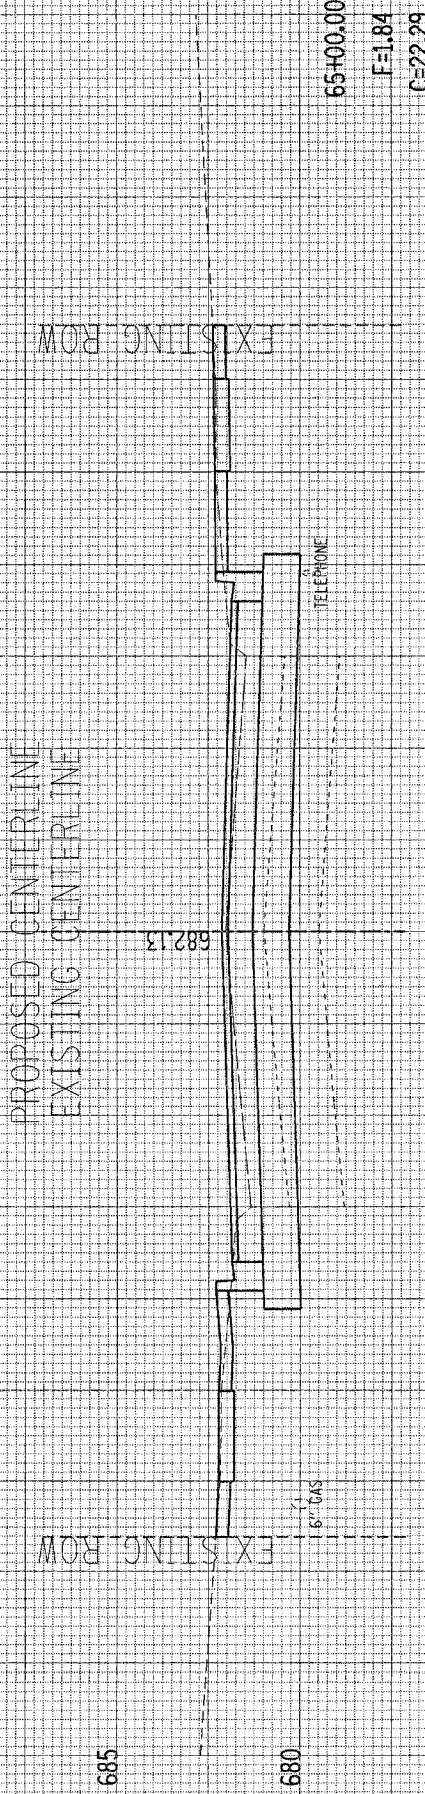

65+00.00
F=1.84
C=22.29

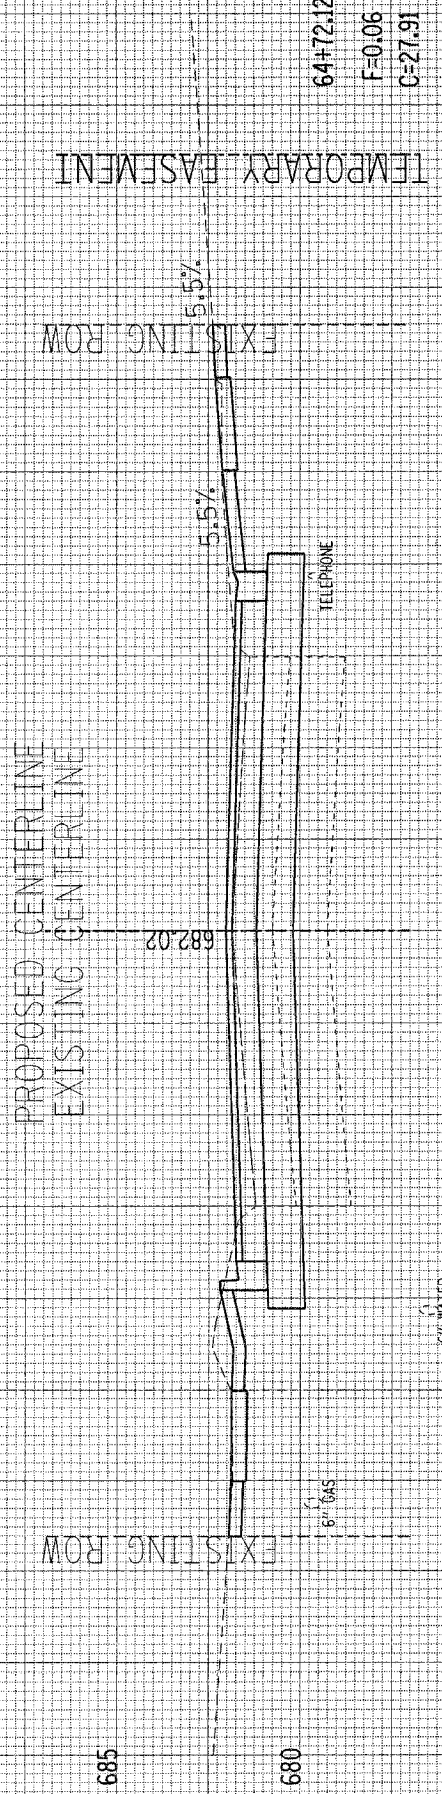

64+72.12
F=0.06
C=27.91



64+58.56
F=0.71
C=24.92

SOUTH VILIA AVENUE CROSS SECTIONS

FINAL SURVEY NO. _____ DATE _____
 SURVEYED BY _____
 NOTE BOOK NO. _____
 AREAS CHECKED _____

ORIGINAL SURVEY NO. _____ DATE _____
 SURVEYED BY _____
 NOTE BOOK NO. _____
 AREAS CHECKED _____