

DESIGN		
INT.	DATE	REASON


BY	DATE

PLOTS & CHECKS			
INT.	DATE	NO.	REASON

BY	DATE

CHECKS		
INT.	DATE	REASON

F.A.L. NO.	SECTION	COUNTY	TOTAL SHEETS	SHEET NO.
6108	(70XN & TS-1	LA SALLE	460	394
STA. 255+82.55		TO STA.		
FED. ROAD DIST. NO.		BLK/MS	FED. AID PROJECT	
CONTRACT NO. 86603		70		

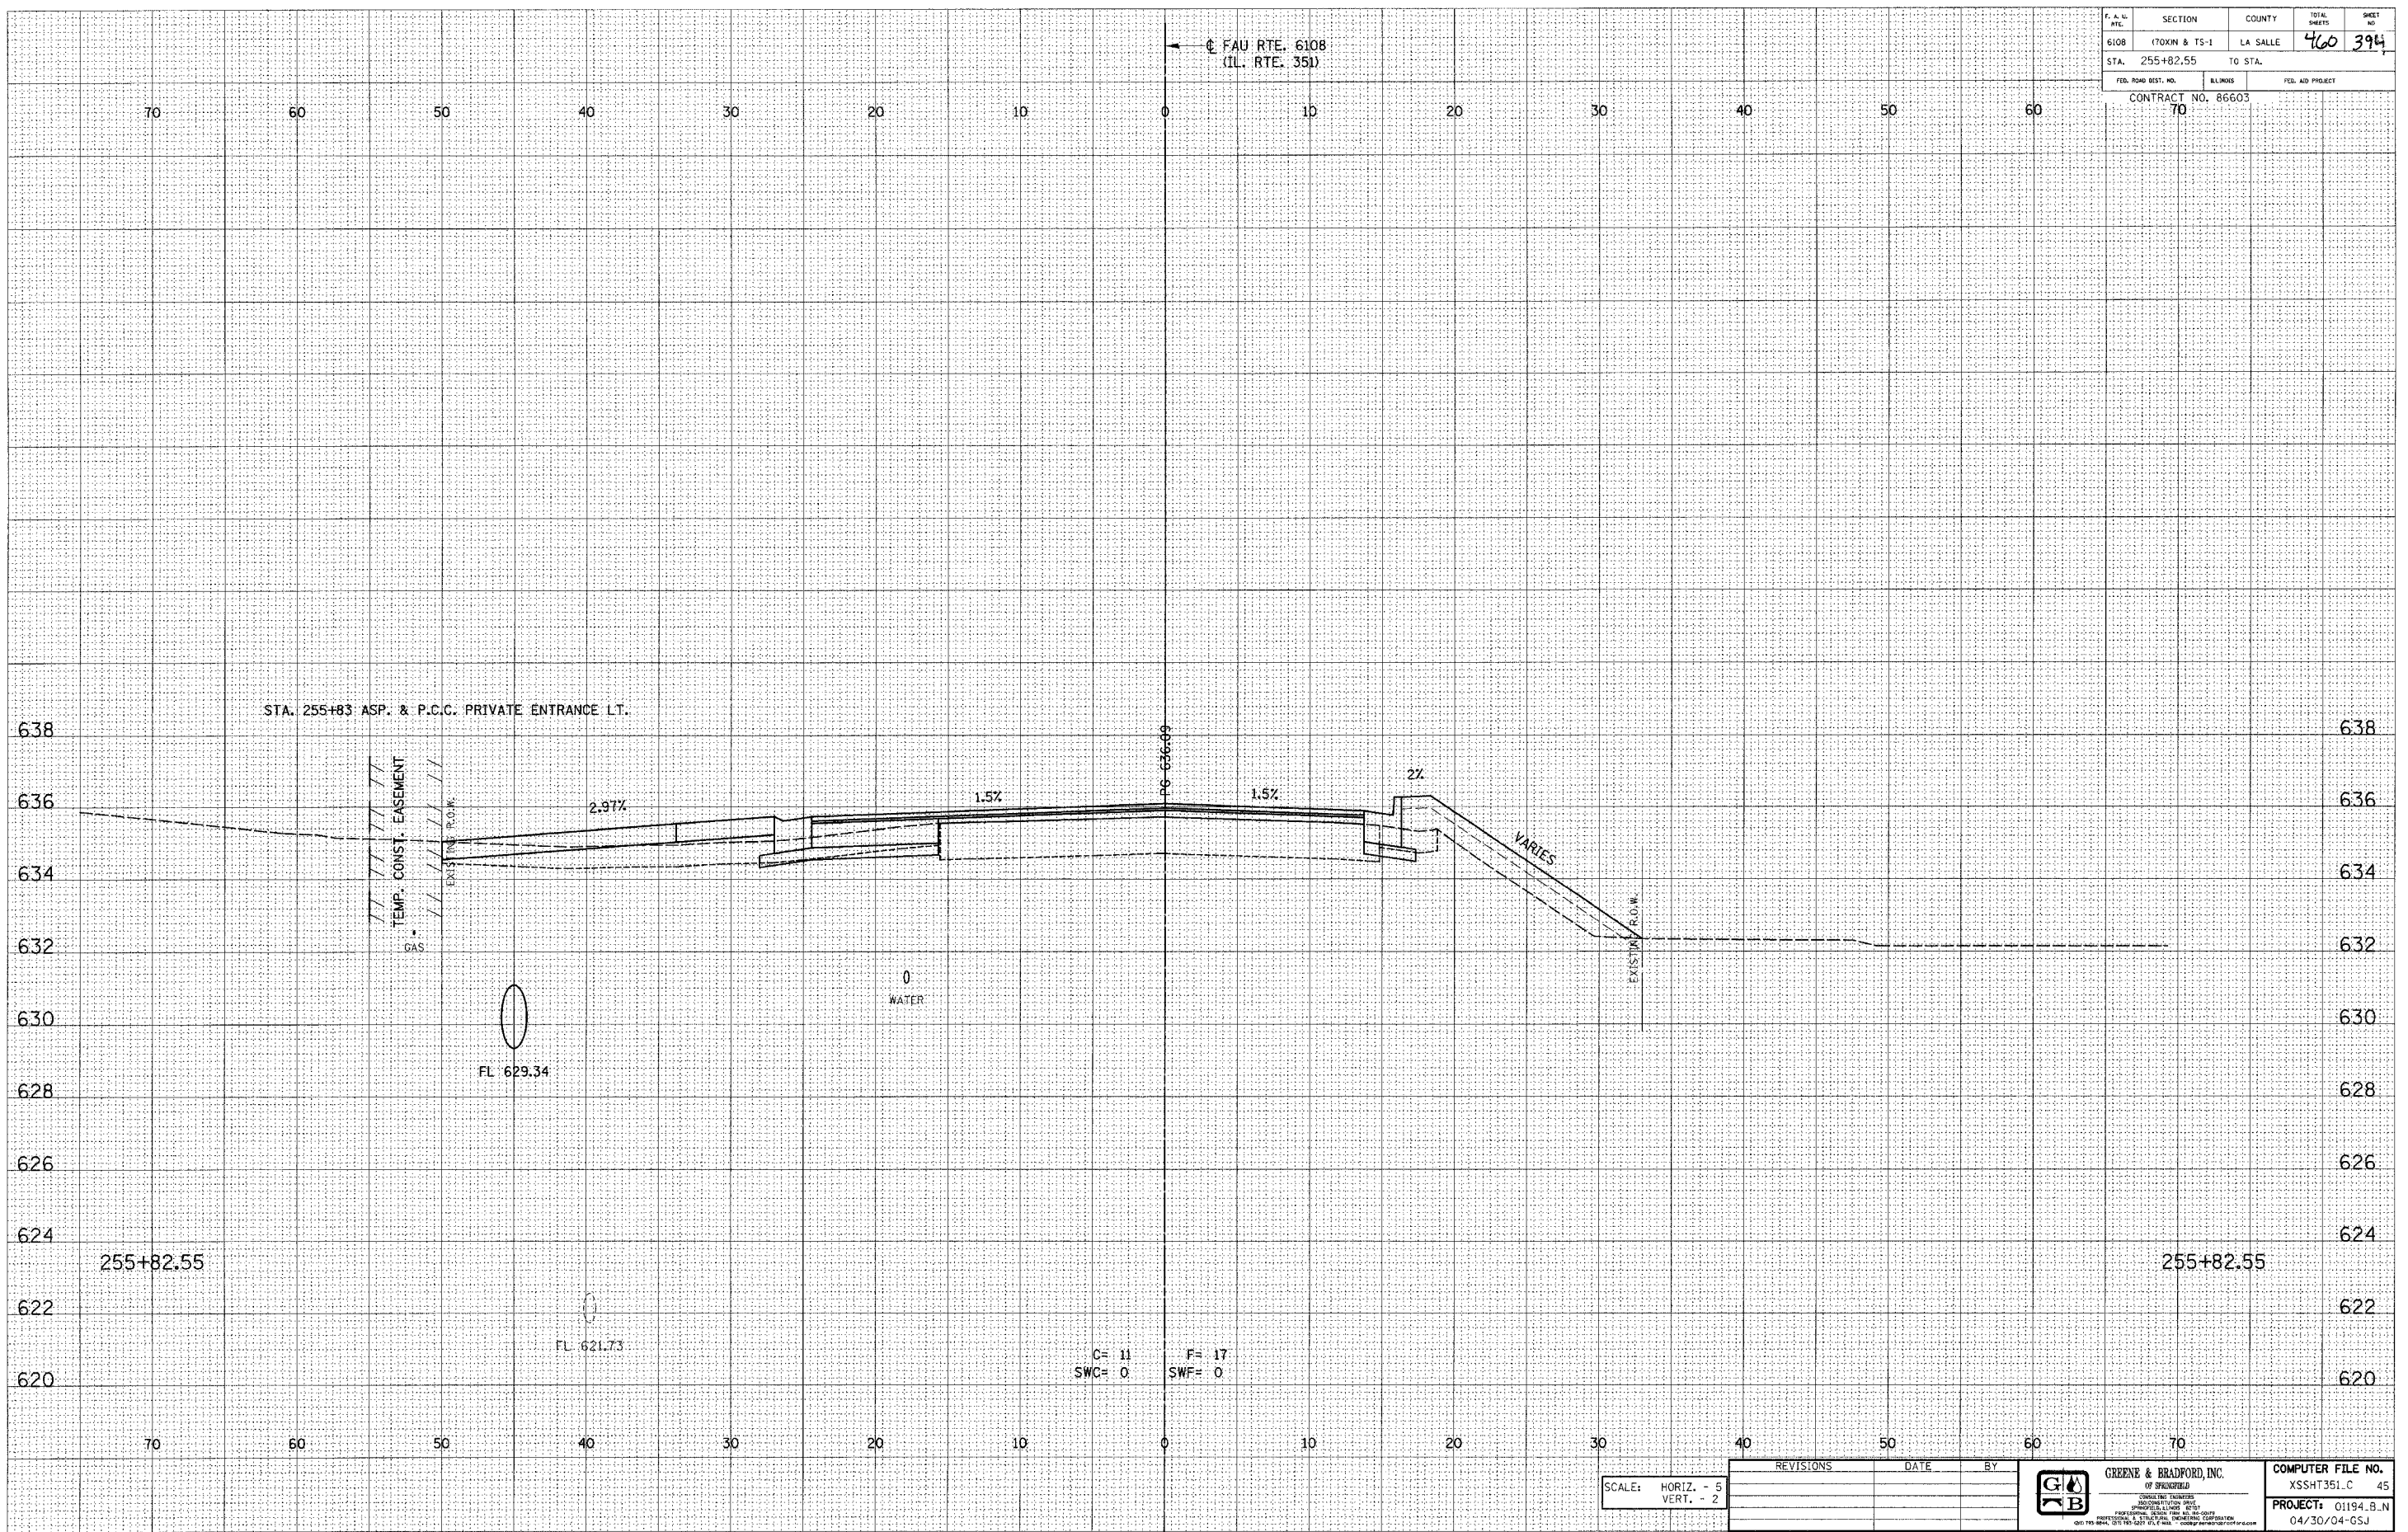

E-XSEC 141 8/25/98

SCALE: HORIZ. - 5  
VERT. - 2

REVISIONS	DATE	BY



COMPUTER FILE NO.
XSSH351.C 45
PROJECT: 01194.B.N
04/30/04-GSJ

FAU RTE. 6108 (IL. RTE. 351) LA SALLE CO.