

DESIGN		
INT.	DATE	REASON


BY	DATE

PLOTS & CHECKS		
INT.	DATE	REASON

BY	DATE

CHECKS		
INT.	DATE	REASON

F. A. M. RITE.	SECTION	COUNTY	TOTAL SHEETS	SHEET NO.
6108	1710N & TS-1	LA SALLE	410	490
STA. 55+75.00		TO STA. 56+00.00		
FED. ROAD DIST. NO.		ILLINOIS	FED. AID PROJECT	
CONTRACT NO. 96603				

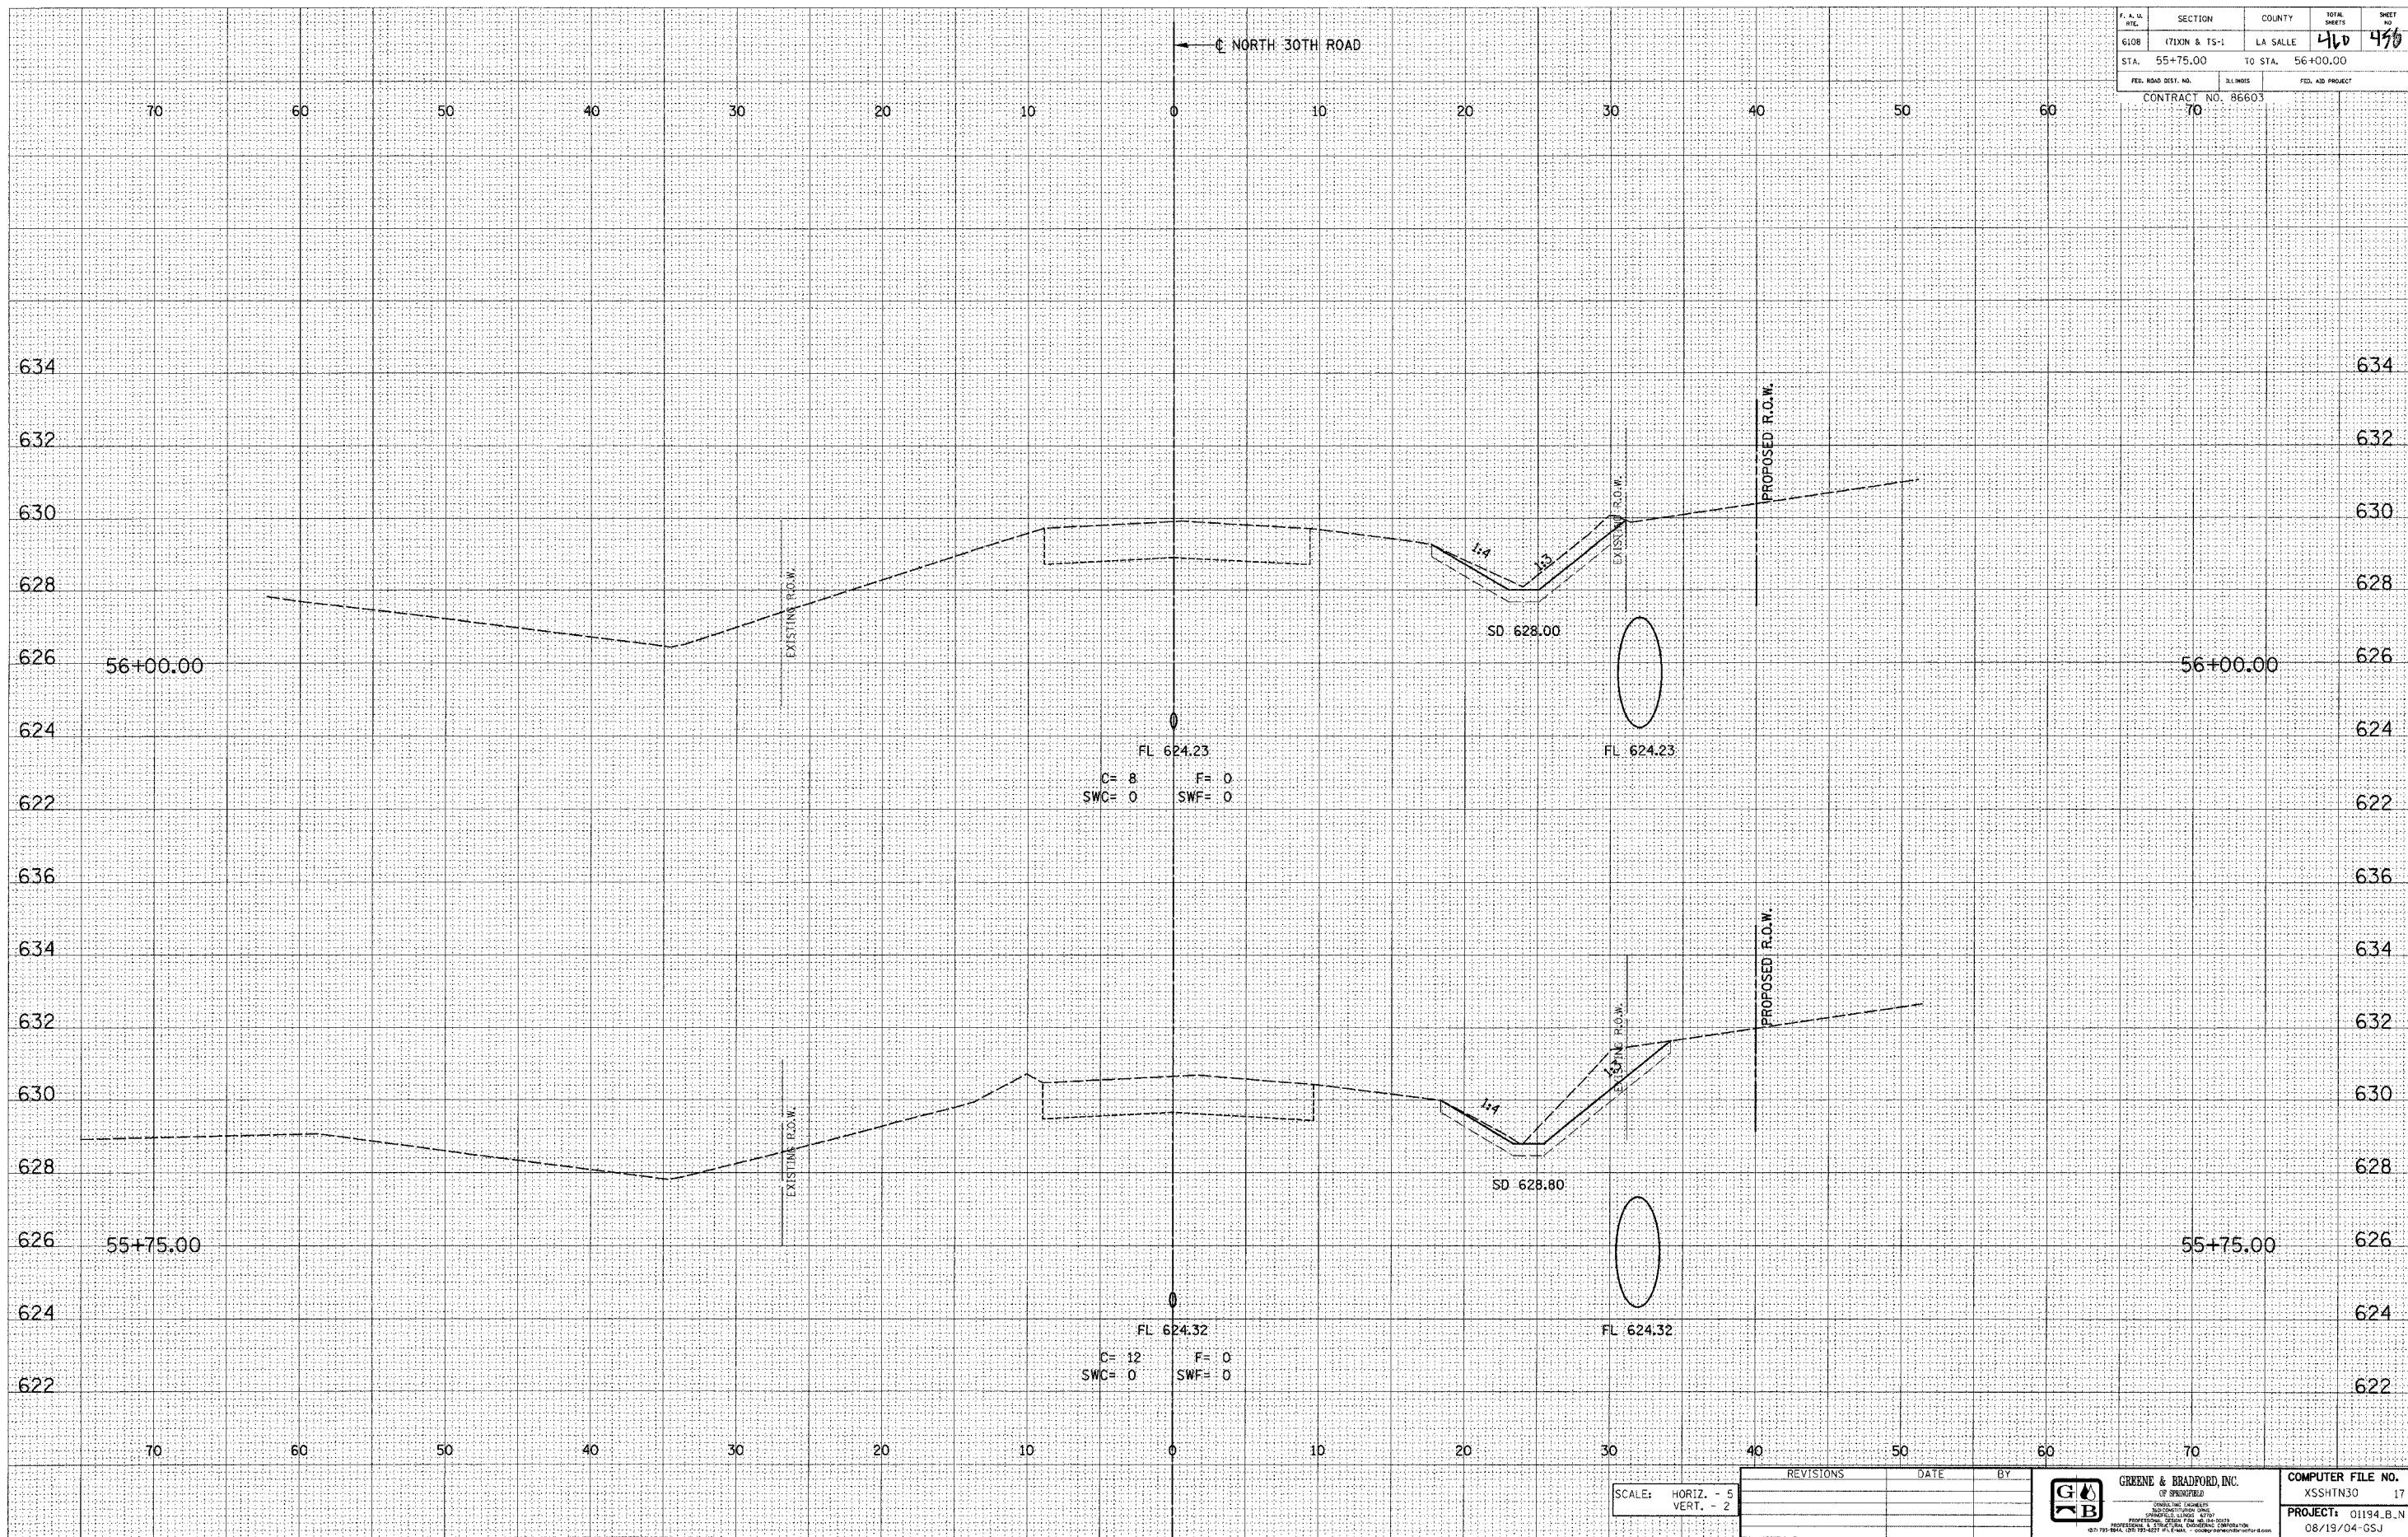

E-XSEC 1st 8/25/98

SCALE: HORIZ. - 5
VERT. - 2

REVISIONS	DATE	BY

GREENE & BRADFORD, INC.
 OF ENGINEERS
 CONSULTING ENGINEERS
 PROFESSIONAL ENGINEERS
 PROFESSIONAL LAND SURVEYORS
 PROFESSIONAL GEODETIC ENGINEERS
 PROFESSIONAL ARCHITECTS
 PROFESSIONAL PLANNERS

COMPUTER FILE NO.
XSSHTN30 17
PROJECT: 01194.B.N
08/19/04-GSJ

NORTH 30TH ROAD - LA SALLE CO.