



F.A.P. RTE.	SECTION	COUNTY	TOTAL SHEETS	SHEET NO.
828	12BR-2	CUMBERLAND	32	13
STA. 11+650.000		TO STA. 11+800.000		
FED. ROAD DIST. NO. 5		ILLINOIS FED. AID PROJECT		

90920

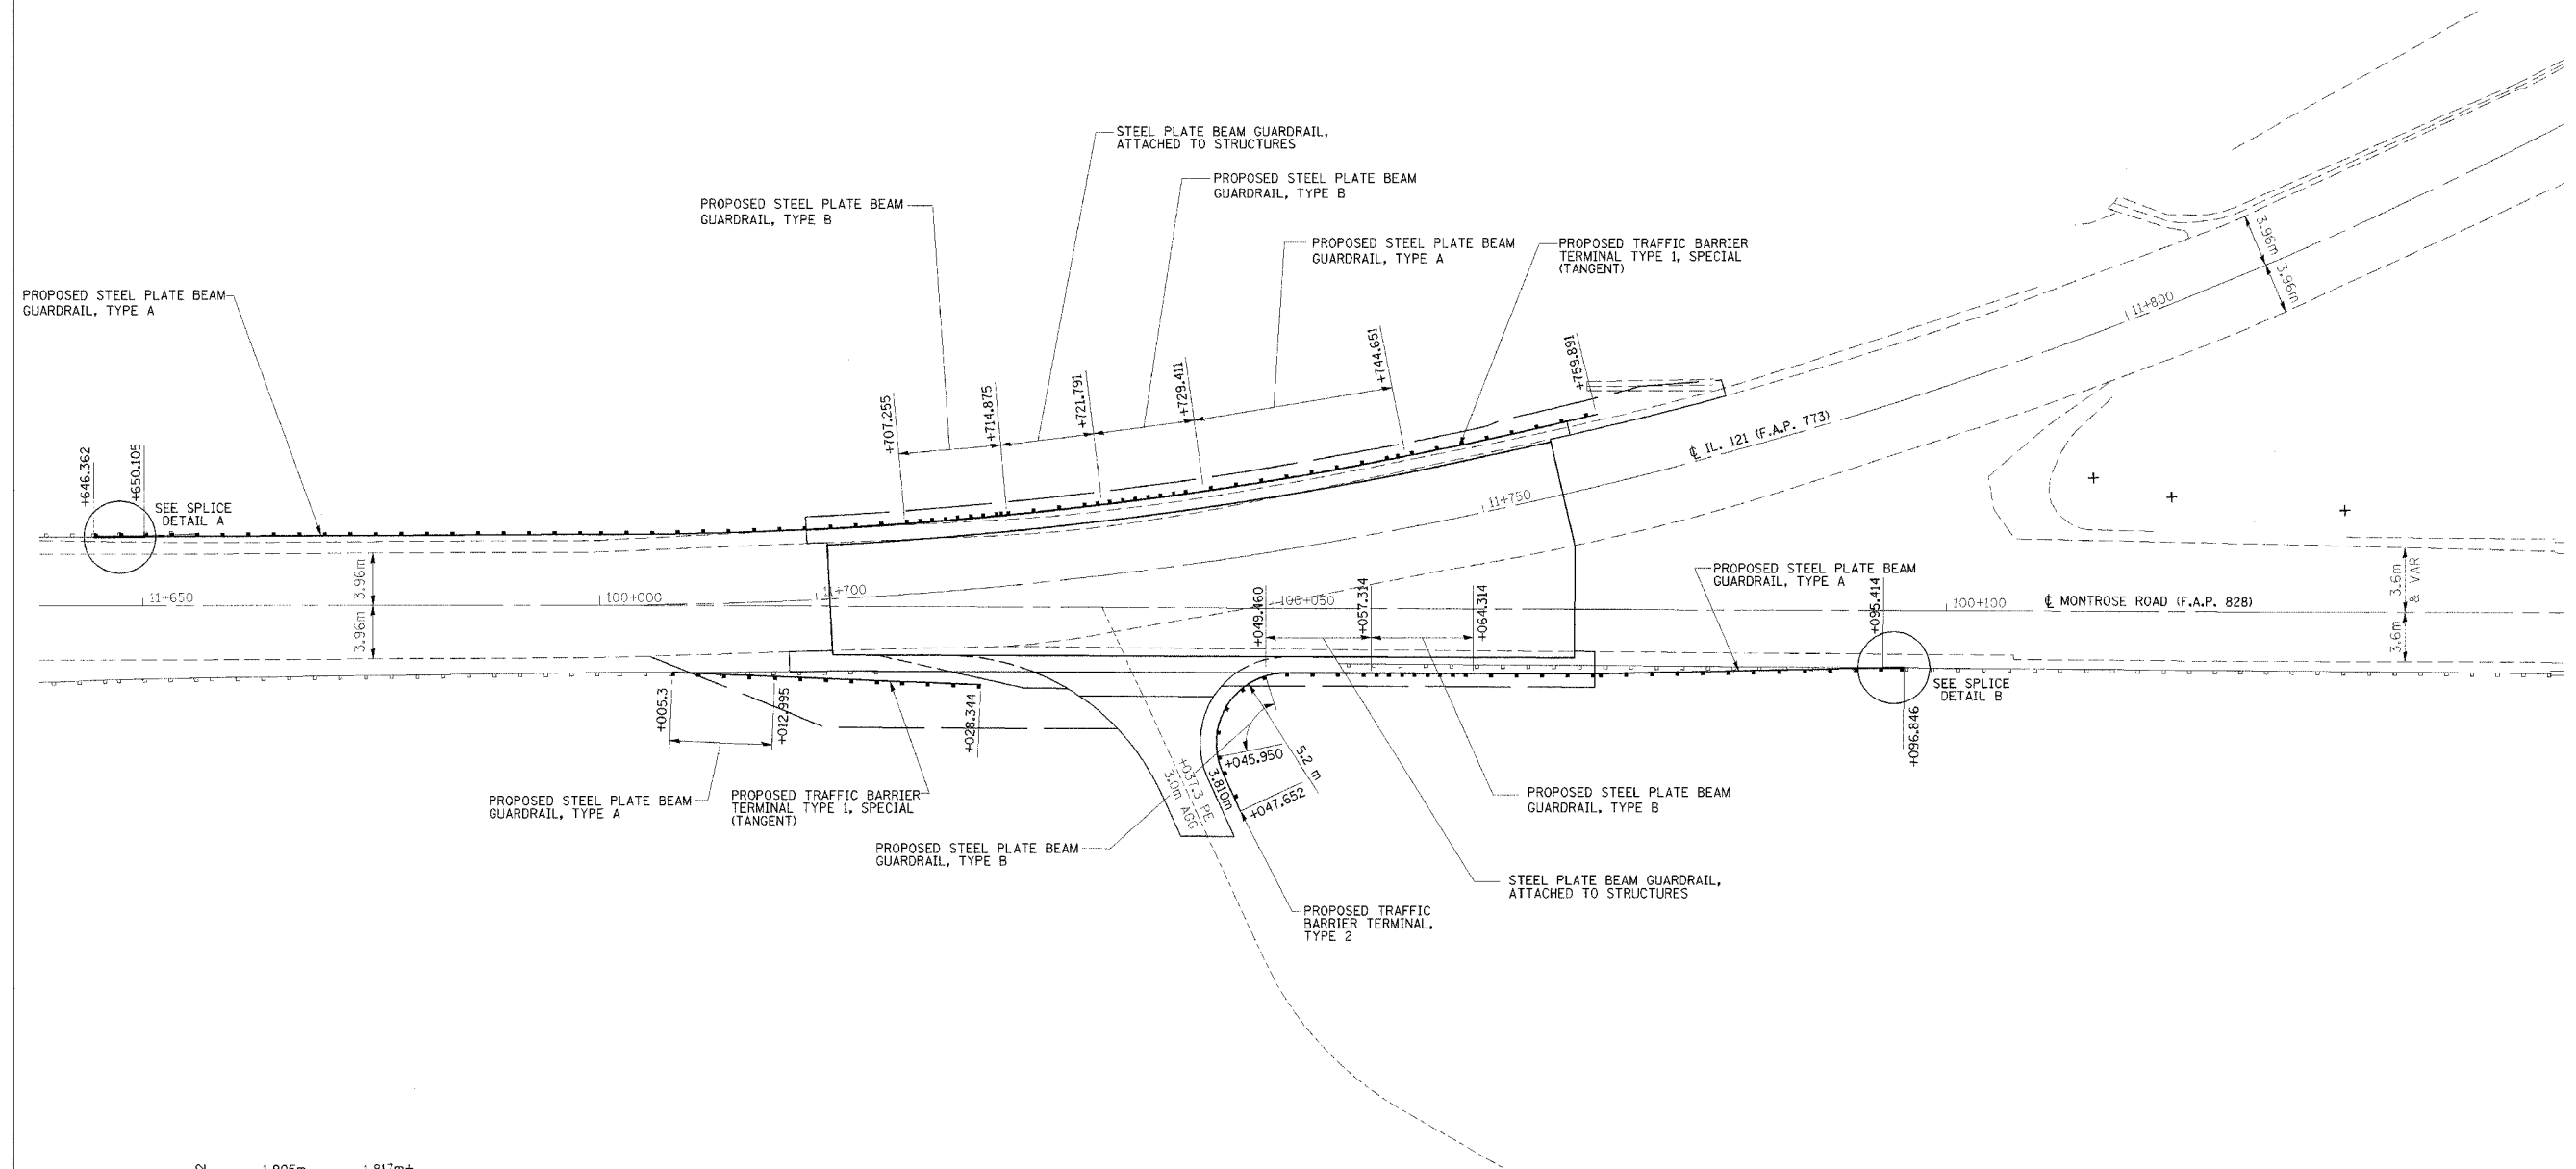

NOTE: STA/OFFSET CALL OUTS ON THE EAST SIDE ARE FROM IL-121 AND STA/OFFSETS TO THE WEST SIDE ARE FROM MONTROSE ROAD.

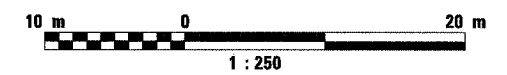

GUARDRAIL SPLICE DETAIL A

GUARDRAIL SPLICE DETAIL B

1. FIELD DRILL SPLICE RAIL ELEMENT AND PAINT DRILLED HOLES WITH ZINC-RICH PAINT.
2. INSTALL VARIABLE LENGTH RAIL TO SPAN GAP, AS SHOWN ON THE DETAILS, USING NEW SPLICE PLATES, BOLTS AND WASHERS AND NUTS.
3. ALL THE COST OF CONNECTING EXISTING GUARDRAIL AS DESCRIBED ABOVE, TO PROPOSED GUARDRAIL, SHALL BE CONSIDERED AS INCIDENTAL TO THE INSTALLATION OF GUARDRAIL OF THE TYPE SPECIFIED.

REVISIONS	
NAME	DATE

ILLINOIS DEPARTMENT OF TRANSPORTATION
GUARD RAIL PLAN SHEET
 FAP 828 (MONTROSE RD.)
 CUMBERLAND COUNTY
 DRAWN BY BARGIEL
 CHECKED BY STEUART
 DATE 2/10/03