


F.A.P. RTE.	SECTION	COUNTY	TOTAL SHEETS	SHEET NO.
828	12BR-2	CUMBERLAND	32	16
STA.		TO STA.		
FED. ROAD DIST. NO. 5		ILLINOIS FED. AID PROJECT		

90920

### TYPICAL APPLICATIONS OF PAVEMENT MARKINGS AND MARKERS

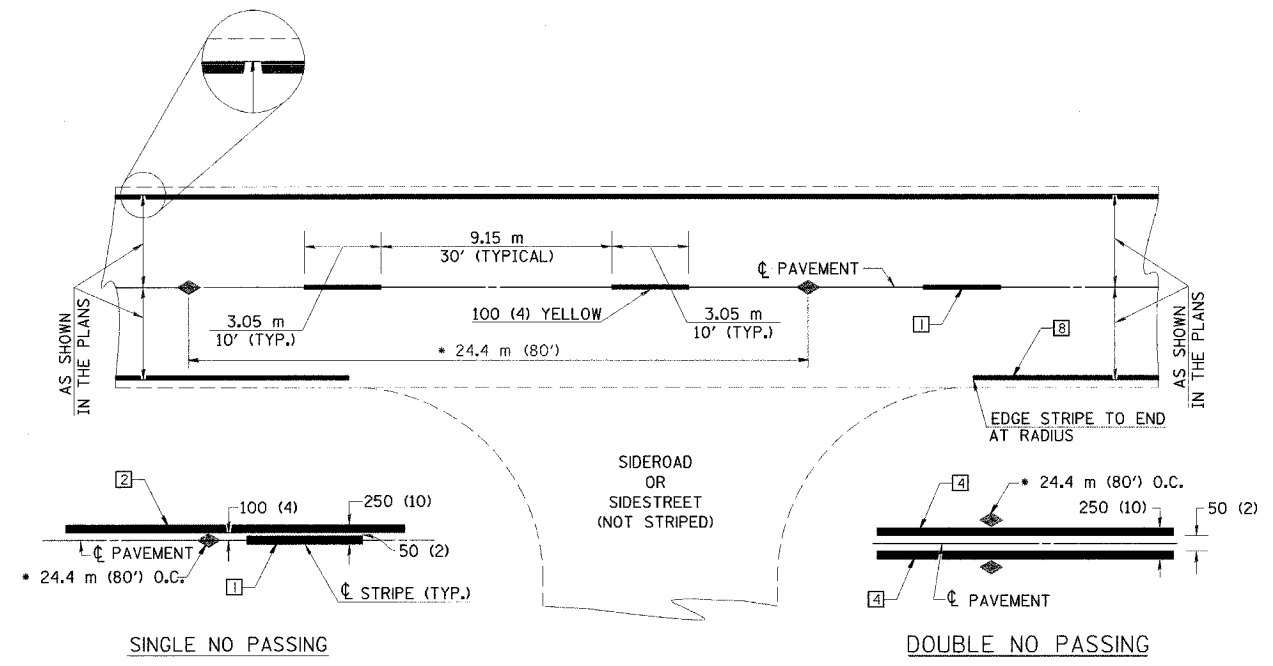


#### TYPICAL PAVEMENT MARKING LEGEND

- 1 100 (4) SKIP-DASH (YELLOW)
- 2 100 (4) SOLID (YELLOW)
- 3 300 (12) DIAGONAL (YELLOW)
- 4 100 (4) DOUBLE YELLOW (NARROW)
- 5 RESERVED
- 6 RESERVED
- 7 100 (4) SKIP-DASH (WHITE)
- 8 100 (4) SOLID (WHITE)
- 9 300 (12) DIAGONAL (WHITE)
- 10 150 (6) CROSS WALK (WHITE)
- 11 600 (24) STOP BAR (WHITE)
- 12 200 (8) SOLID (WHITE)
- 13 100 (4) LANE LINE EXTENSIONS (WHITE)
- 14 100 (4) PARKING (WHITE)

#### TYPICAL PAVEMENT MARKERS LEGEND

- ◆ TWO-WAY AMBER MARKER
- ▶ ONE-WAY AMBER MARKER
- ▷ ONE-WAY CRYSTAL MARKER

#### DETAIL OF LEFT TURN LANE

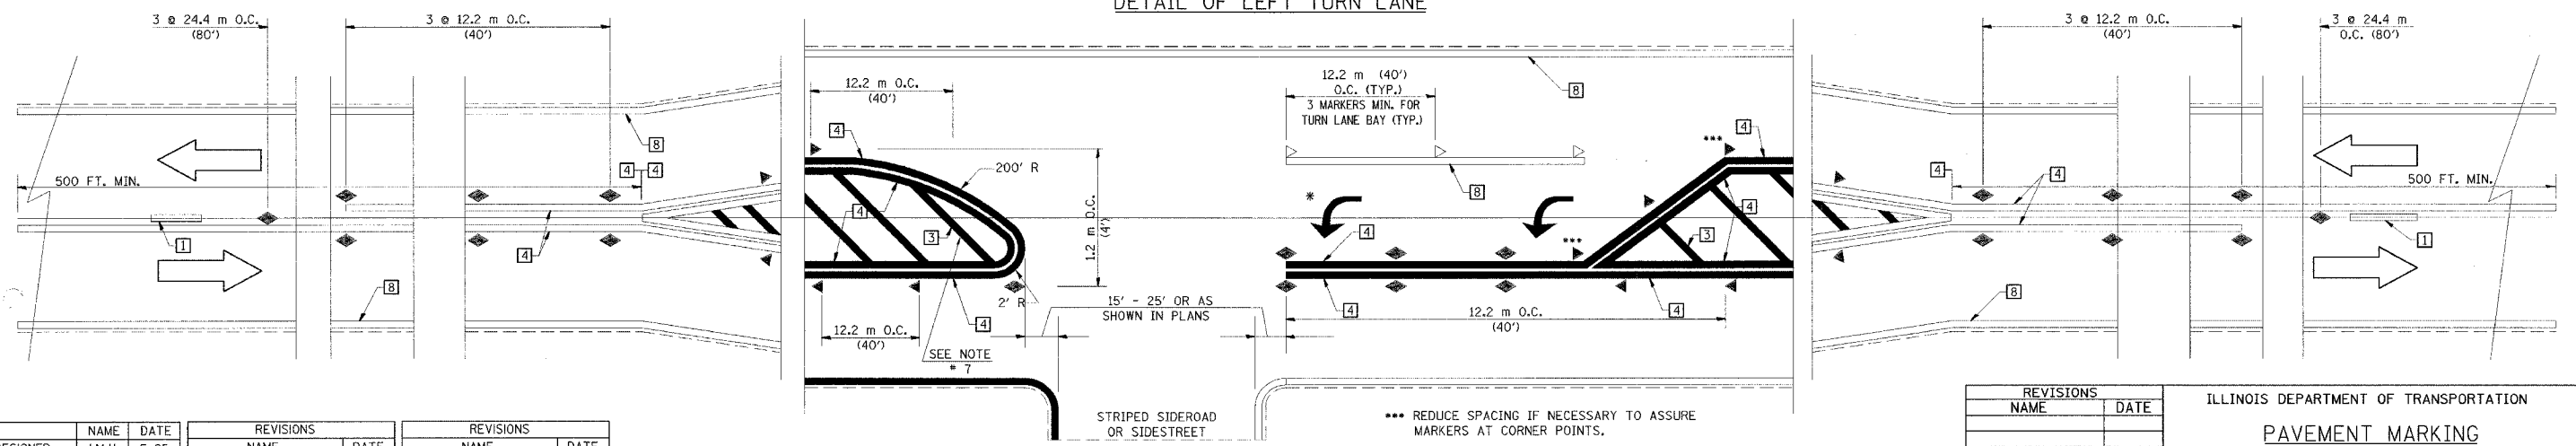

NAME	DATE	REVISIONS	REVISIONS
DESIGNED	J.M.H.	5-85	
CHECKED	F.M.S.	6-85	
CADD NO.	F-5,25		
NAME	DATE	REVISIONS	REVISIONS

SHEET 1 OF 3

ALL DIMENSIONS ARE IN MILLIMETERS (INCHES) UNLESS OTHERWISE NOTED

\*\*\* REDUCE SPACING IF NECESSARY TO ASSURE MARKERS AT CORNER POINTS.

\* TURN ARROWS SHALL BE PLACED AS SHOWN ON SHEET #2.

REVISIONS	NAME	DATE

ILLINOIS DEPARTMENT OF TRANSPORTATION  
**PAVEMENT MARKING DETAILS**  
 FAP 828 (MONTROSE RD.)  
 CUMBERLAND COUNTY  
 STATION 11+724.930  
 DRAWN BY BANDY  
 CHECKED BY STEUART  
 DATE