



F.A.P. RTE.	SECTION	COUNTY	TOTAL SHEETS	SHEET NO.
828	12BR-2	CUMBERLAND	32	21
STA. 11+650.000		TO STA. 11+800.000		
FED. ROAD DIST. NO. 5		ILLINOIS FED. AID PROJECT		

90920

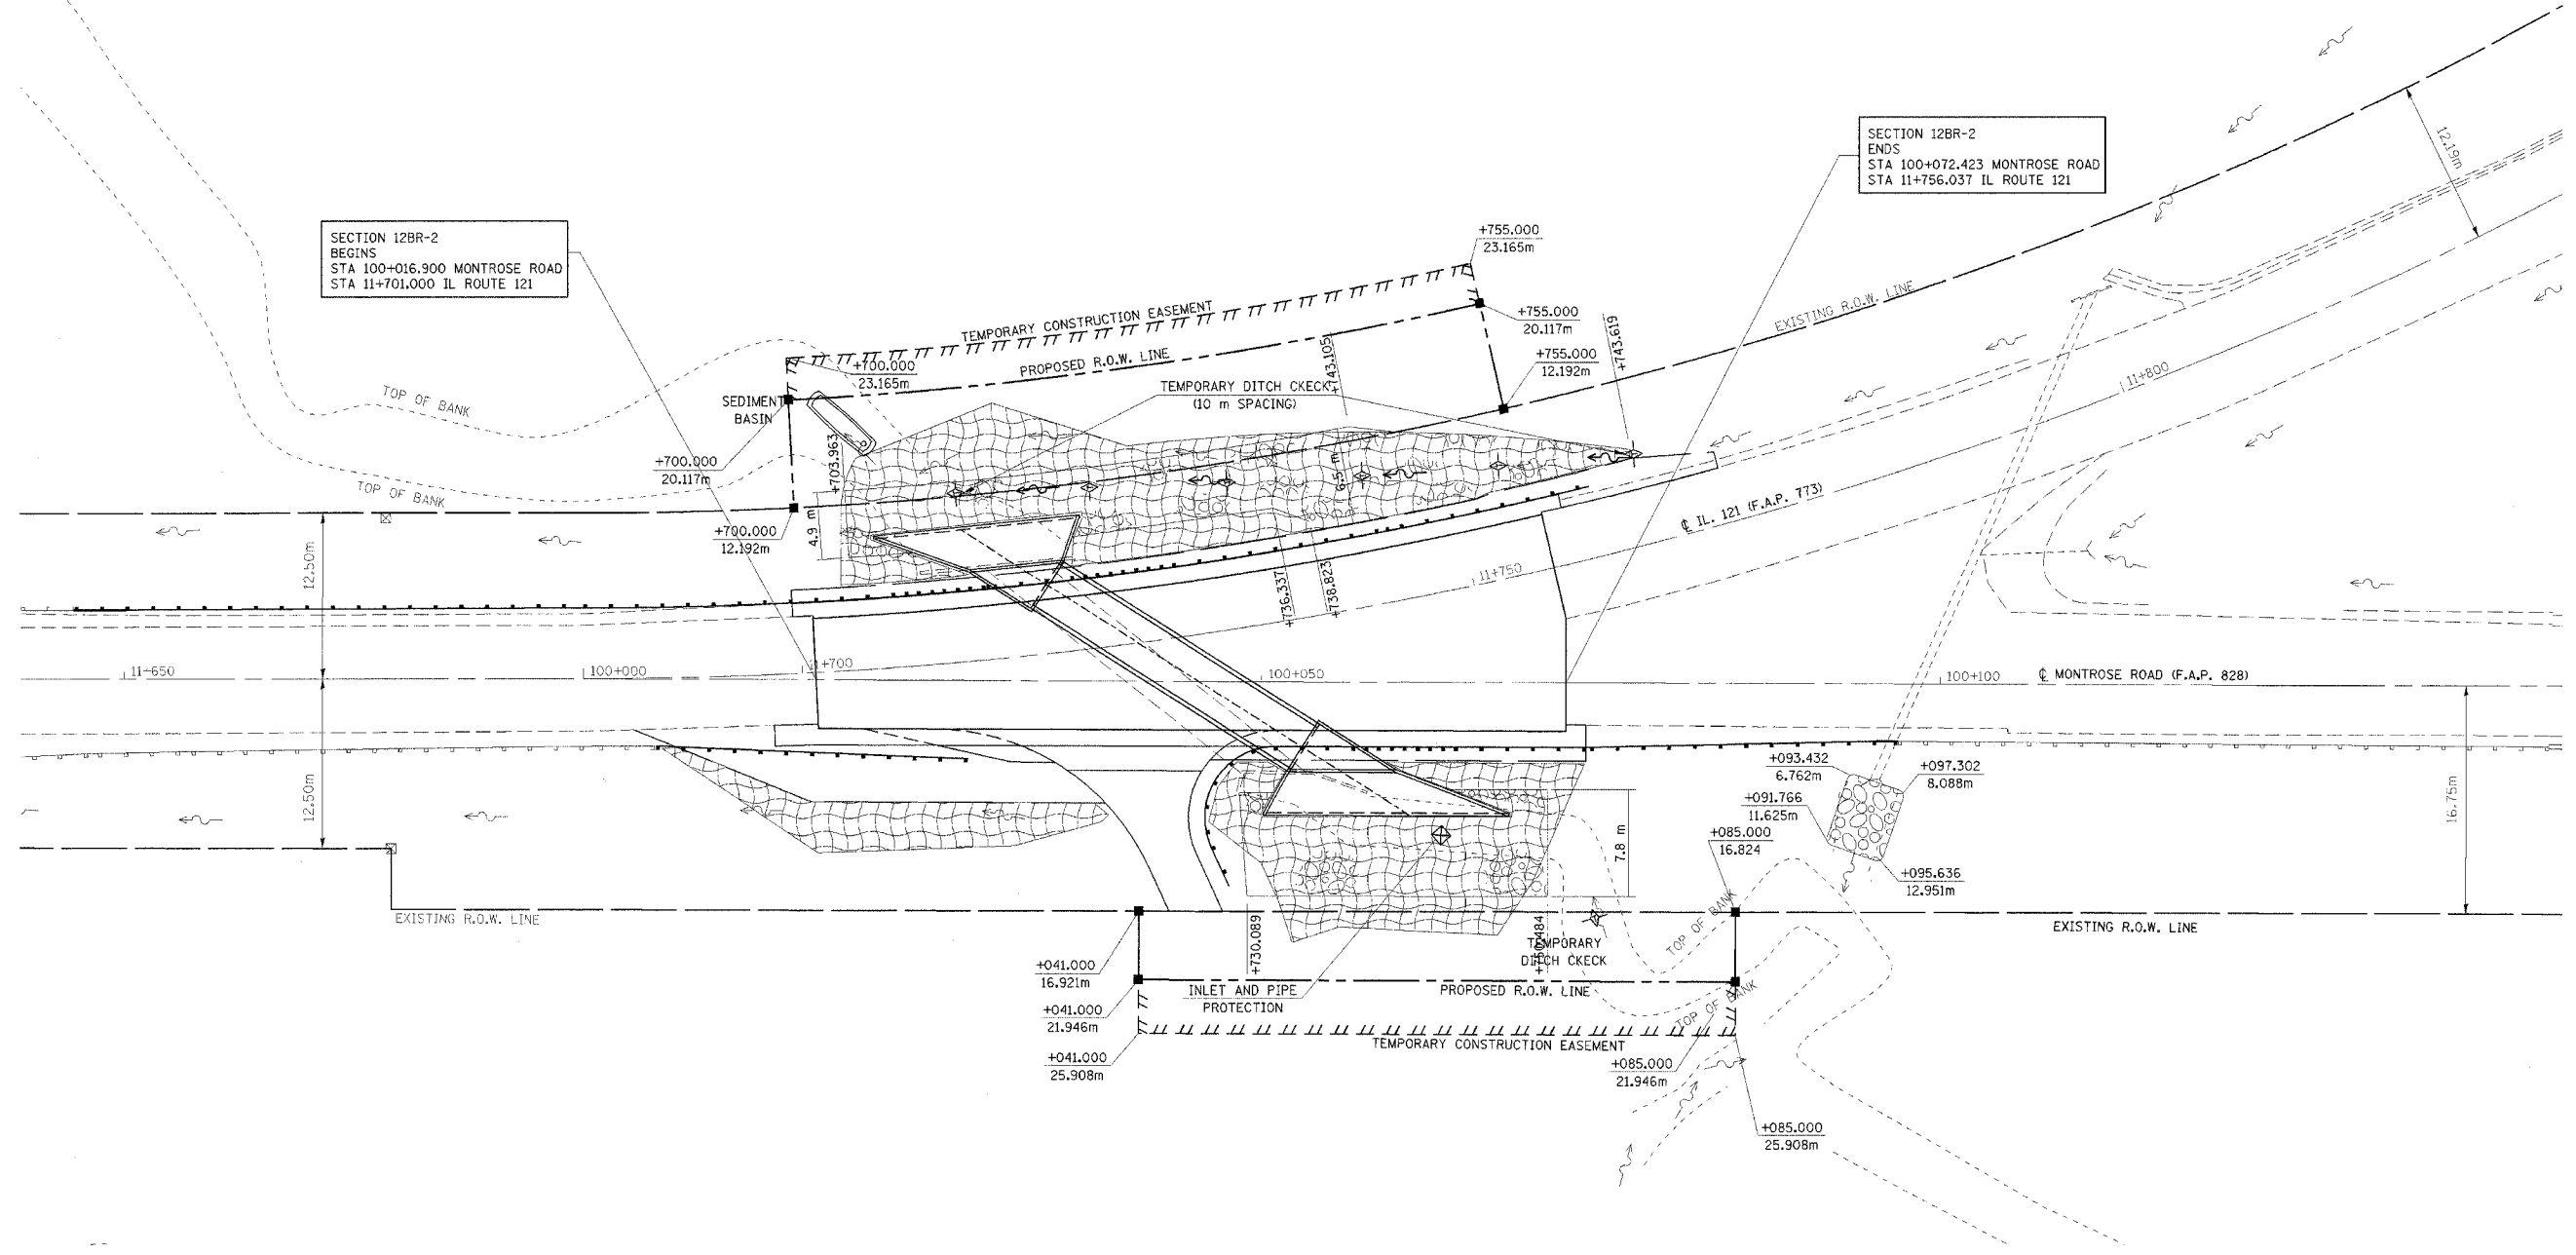

SECTION 12BR-2
BEGINS
STA 100+016.900 MONTROSE ROAD
STA 11+701.000 IL ROUTE 121

SECTION 12BR-2
ENDS
STA 100+072.423 MONTROSE ROAD
STA 11+756.037 IL ROUTE 121

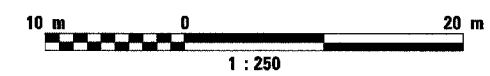

REVISIONS	
NAME	DATE

ILLINOIS DEPARTMENT OF TRANSPORTATION
STORM WATER POLLUTION
PREVENTION PLAN
FAP 828 (MONTROSE RD.)
CUMBERLAND COUNTY
DRAWN BY BARGIEL
CHECKED BY STEUART
DATE 1/15/03

STORM WATER POLLUTION PREVENTION PLAN, FAP 828 (MONTROSE RD.)

05/15/03 11:37 AM
 05/15/03
 05/15/03