


F.A.P. RTE.	SECTION	COUNTY	TOTAL SHEETS	SHEET NO.
828	12BR-2	CUMBERLAND	32	25
STA.		TO STA.		
FED. ROAD DIST. NO.		ILLINOIS FED. AID PROJECT		
		90920		

FINAL SURVEY	SURVEYED	DATE
SHEET	PLOTTED	
NOTE BOOK	DATE	
NO.	AREAS CHECKED	

ORIGINAL SURVEY	SURVEYED	DATE
SHEET	PLOTTED	
NOTE BOOK	DATE	
NO.	AREAS CHECKED	

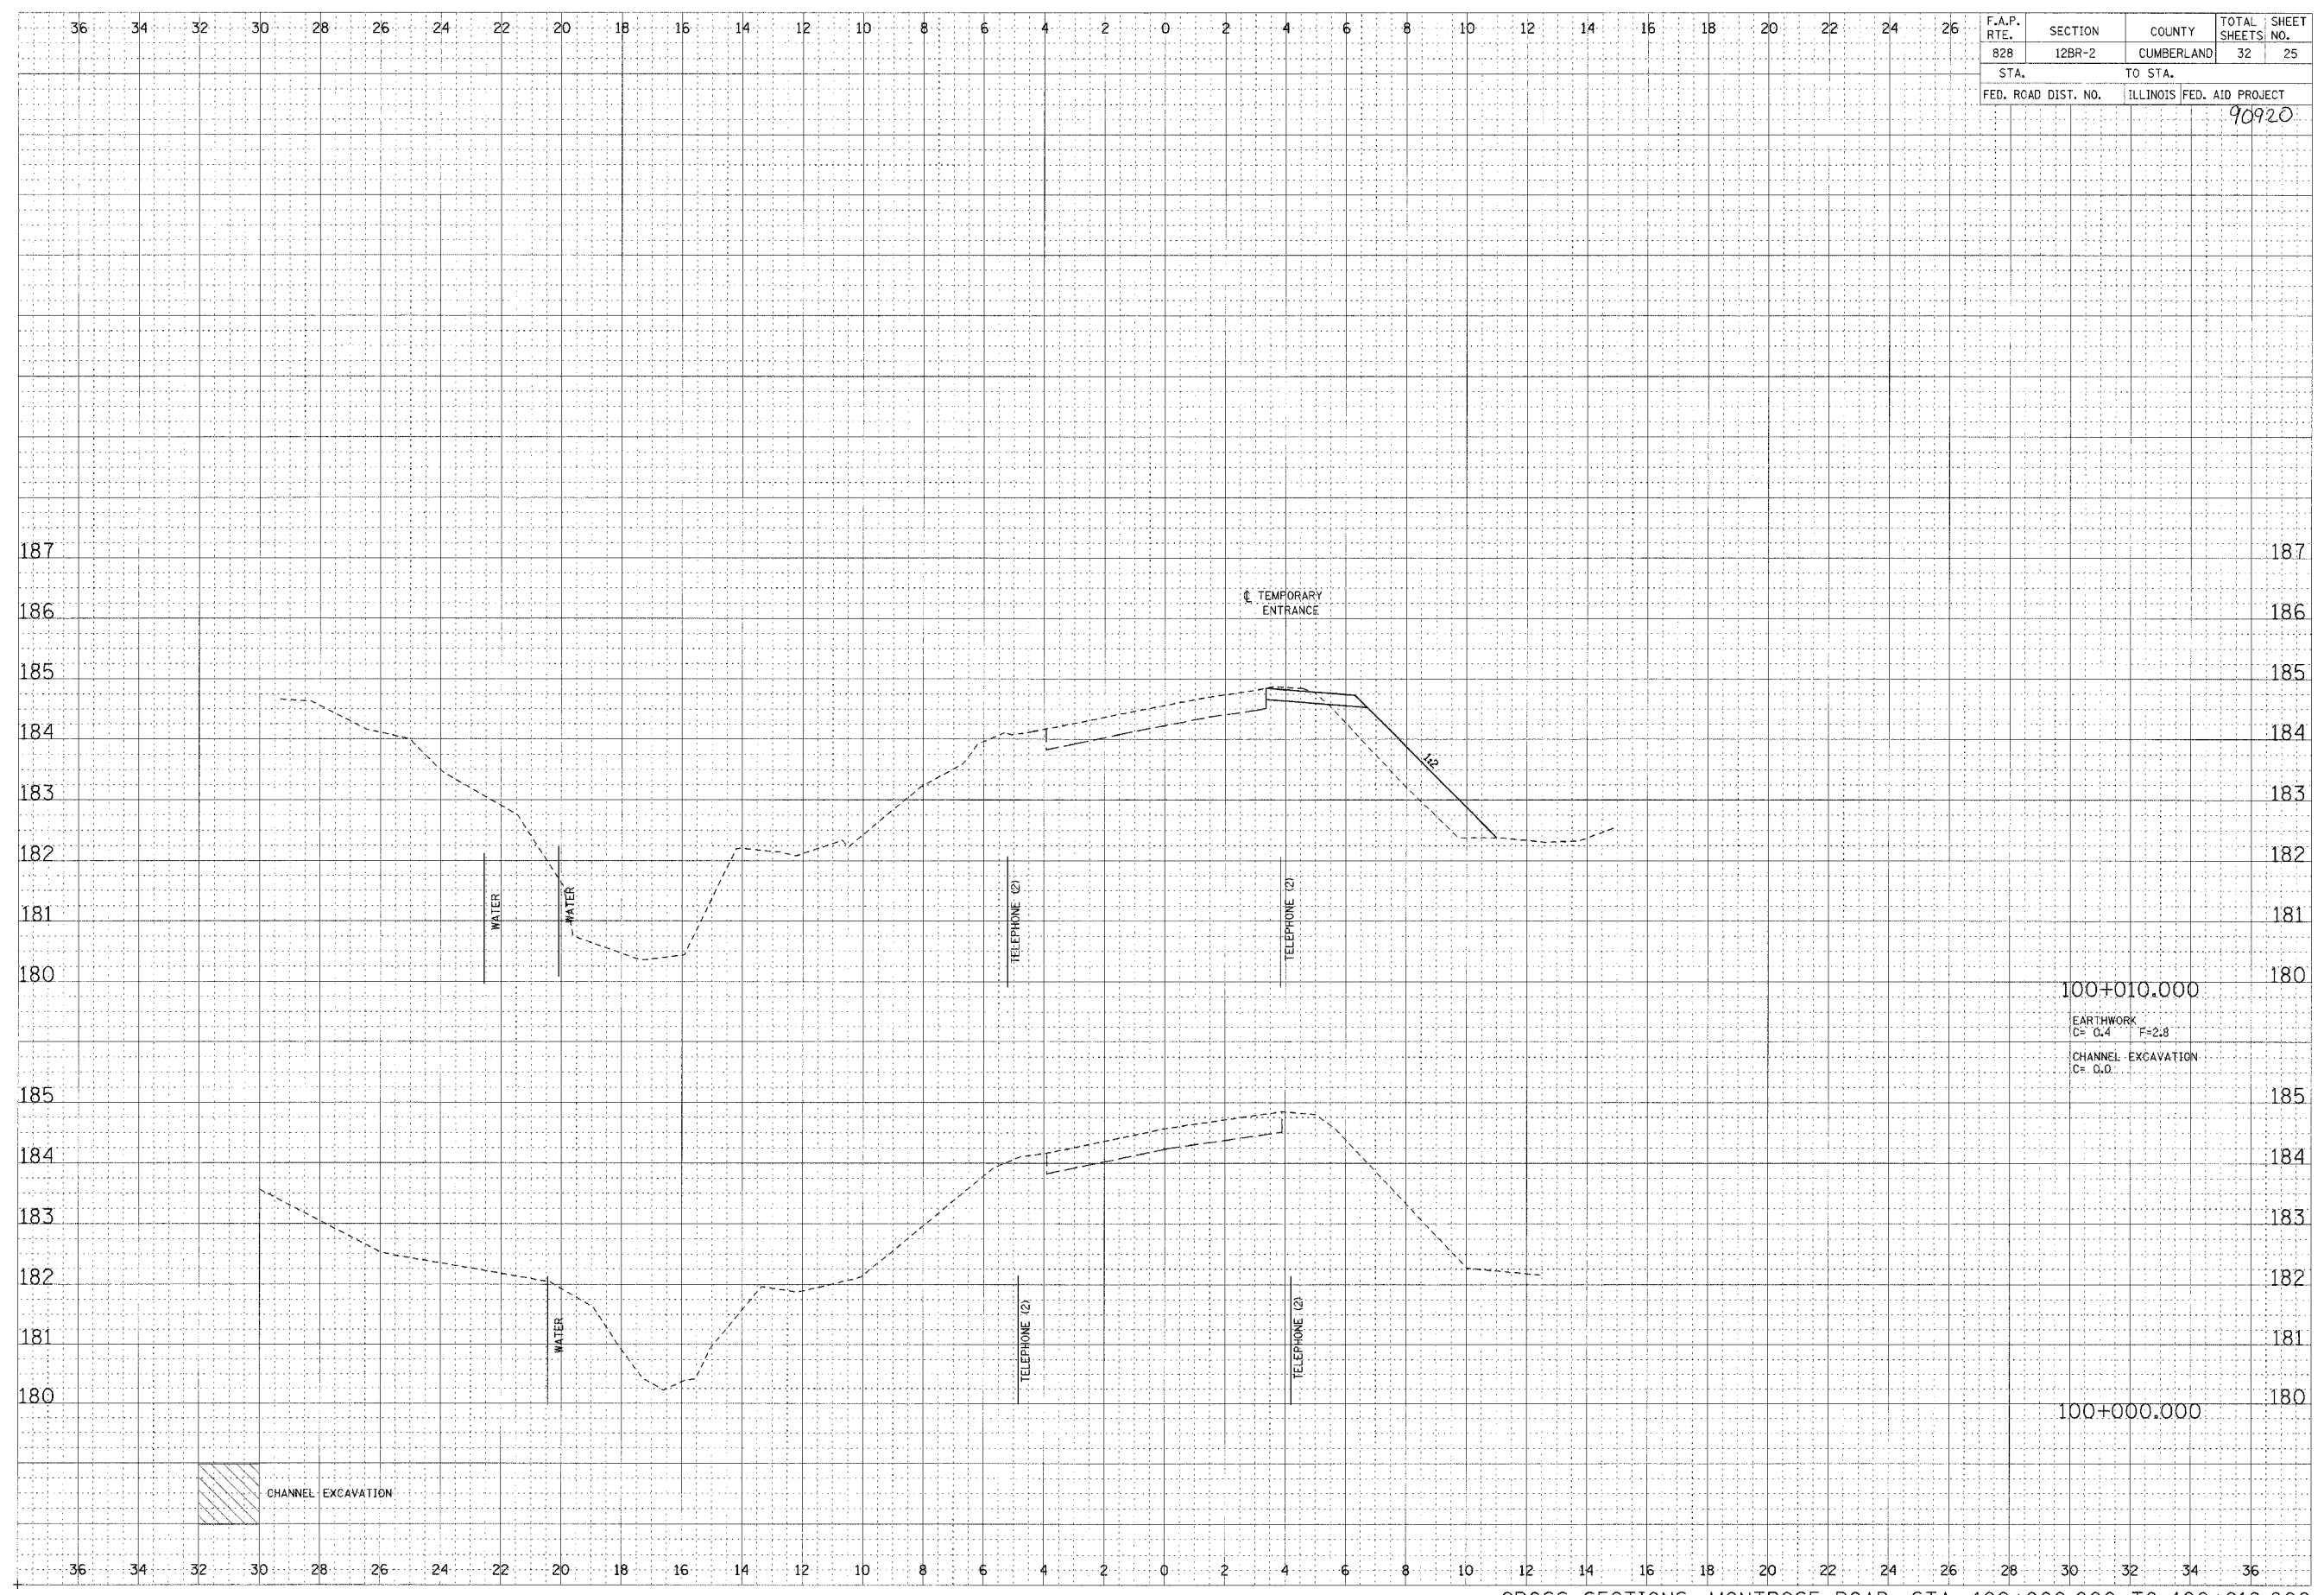

CROSS SECTIONS, MONTROSE ROAD, STA. 100+000.000 TO 100+010.000