



SECTION	COUNTY	TOTAL SHEETS	SHEET NO.
99-00352-00-BT	CHAMPAIGN	38	8
STA.	TO STA.		
F.H.W.A. REG.	ILLINOIS PROJECT	TE-0005(78)	

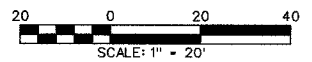


PLAN	SURVEYED	DATE
	PLOTTED	
	CHECKED	
	BY	
	NO. OF WAY CHECKED	
	NO.	

PROFILE	SURVEYED	DATE
	PLOTTED	
	CHECKED	
	BY	
	STRUCTURE NOTATIONS CHWD	
	NO.	

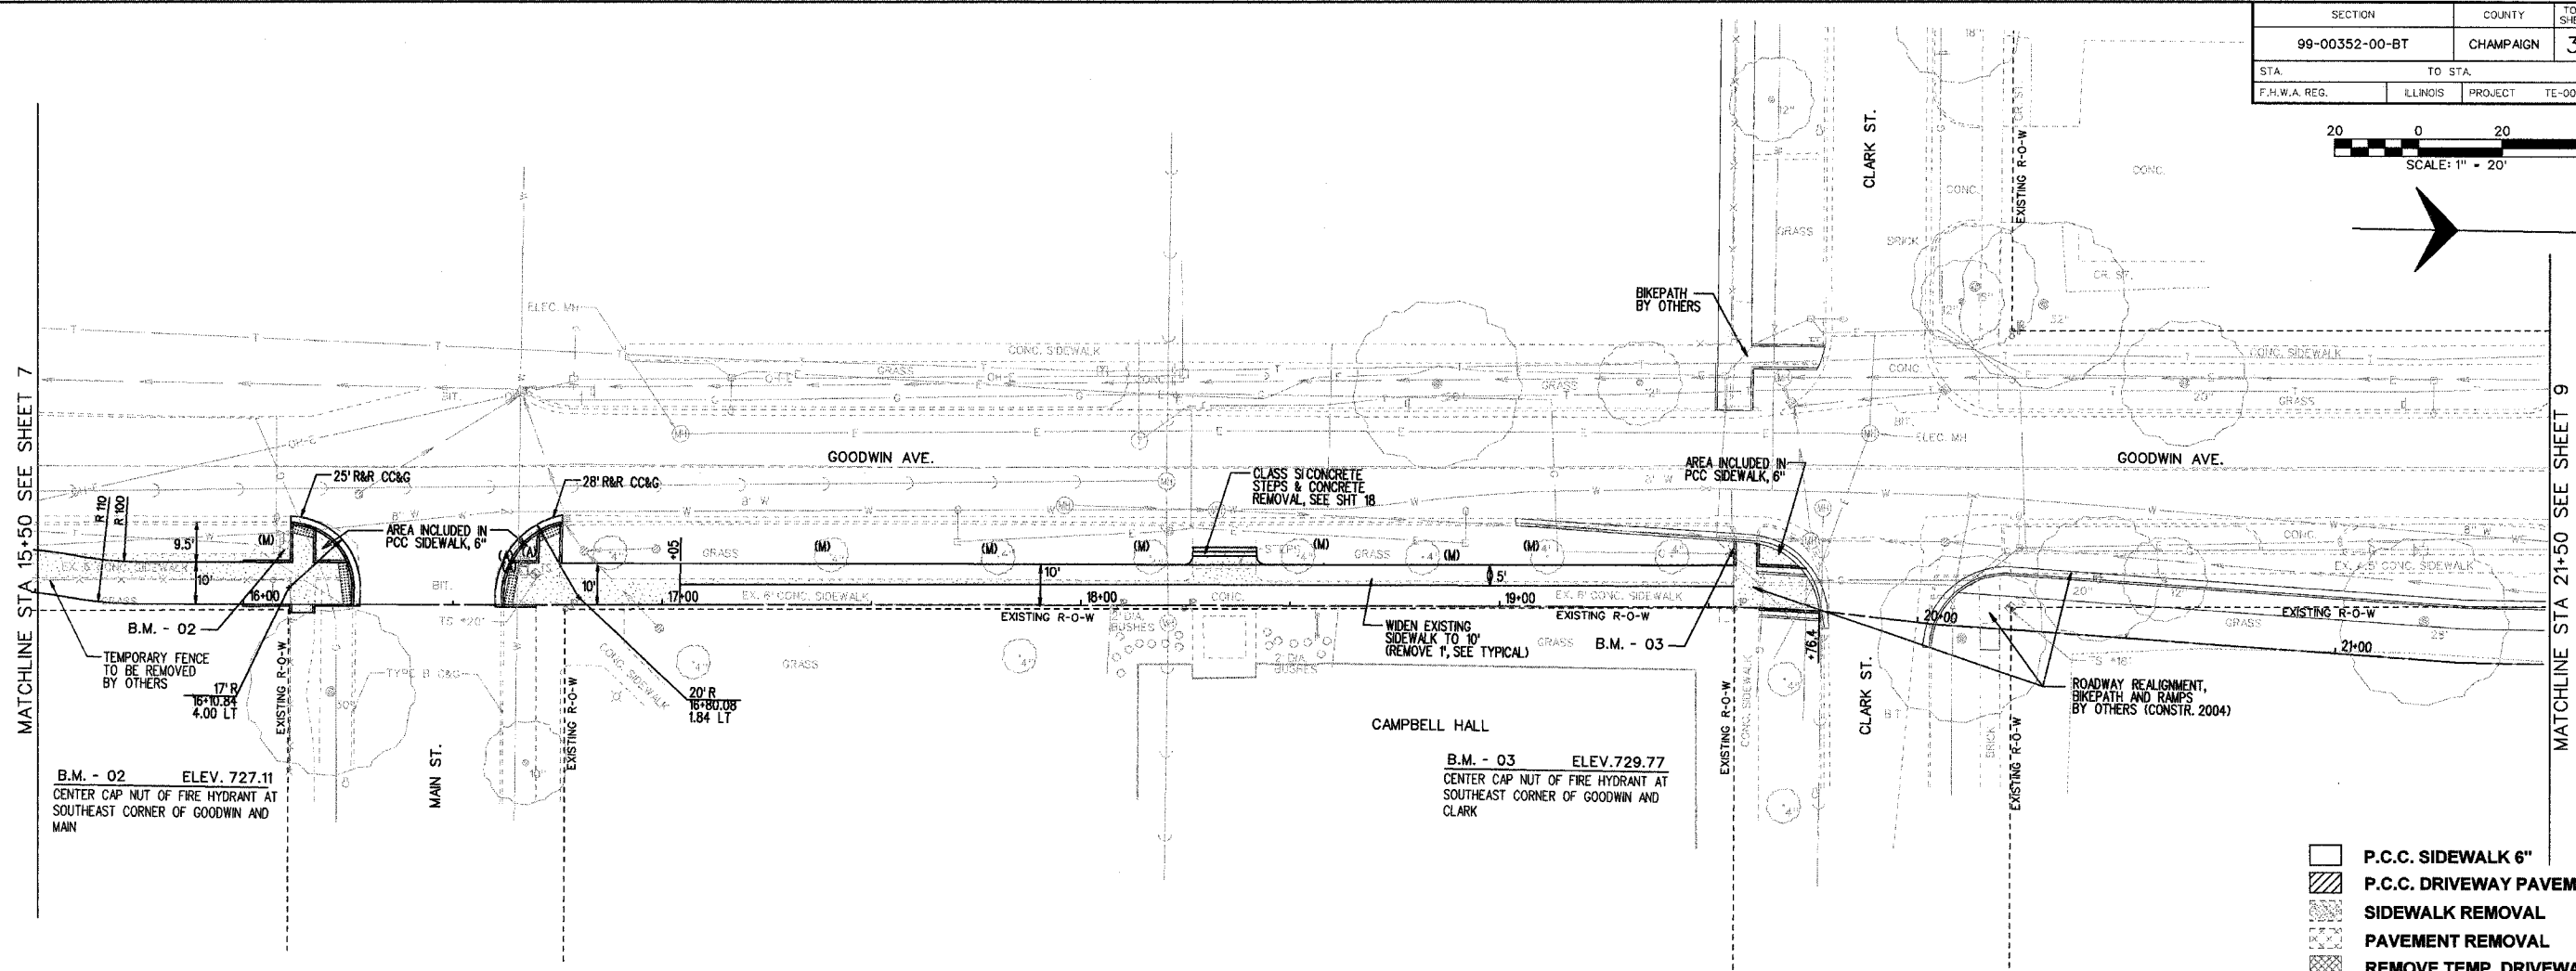

- P.C.C. SIDEWALK 6"
- P.C.C. DRIVEWAY PAVEMENT
- SIDEWALK REMOVAL
- PAVEMENT REMOVAL
- REMOVE TEMP. DRIVEWAY PAVT

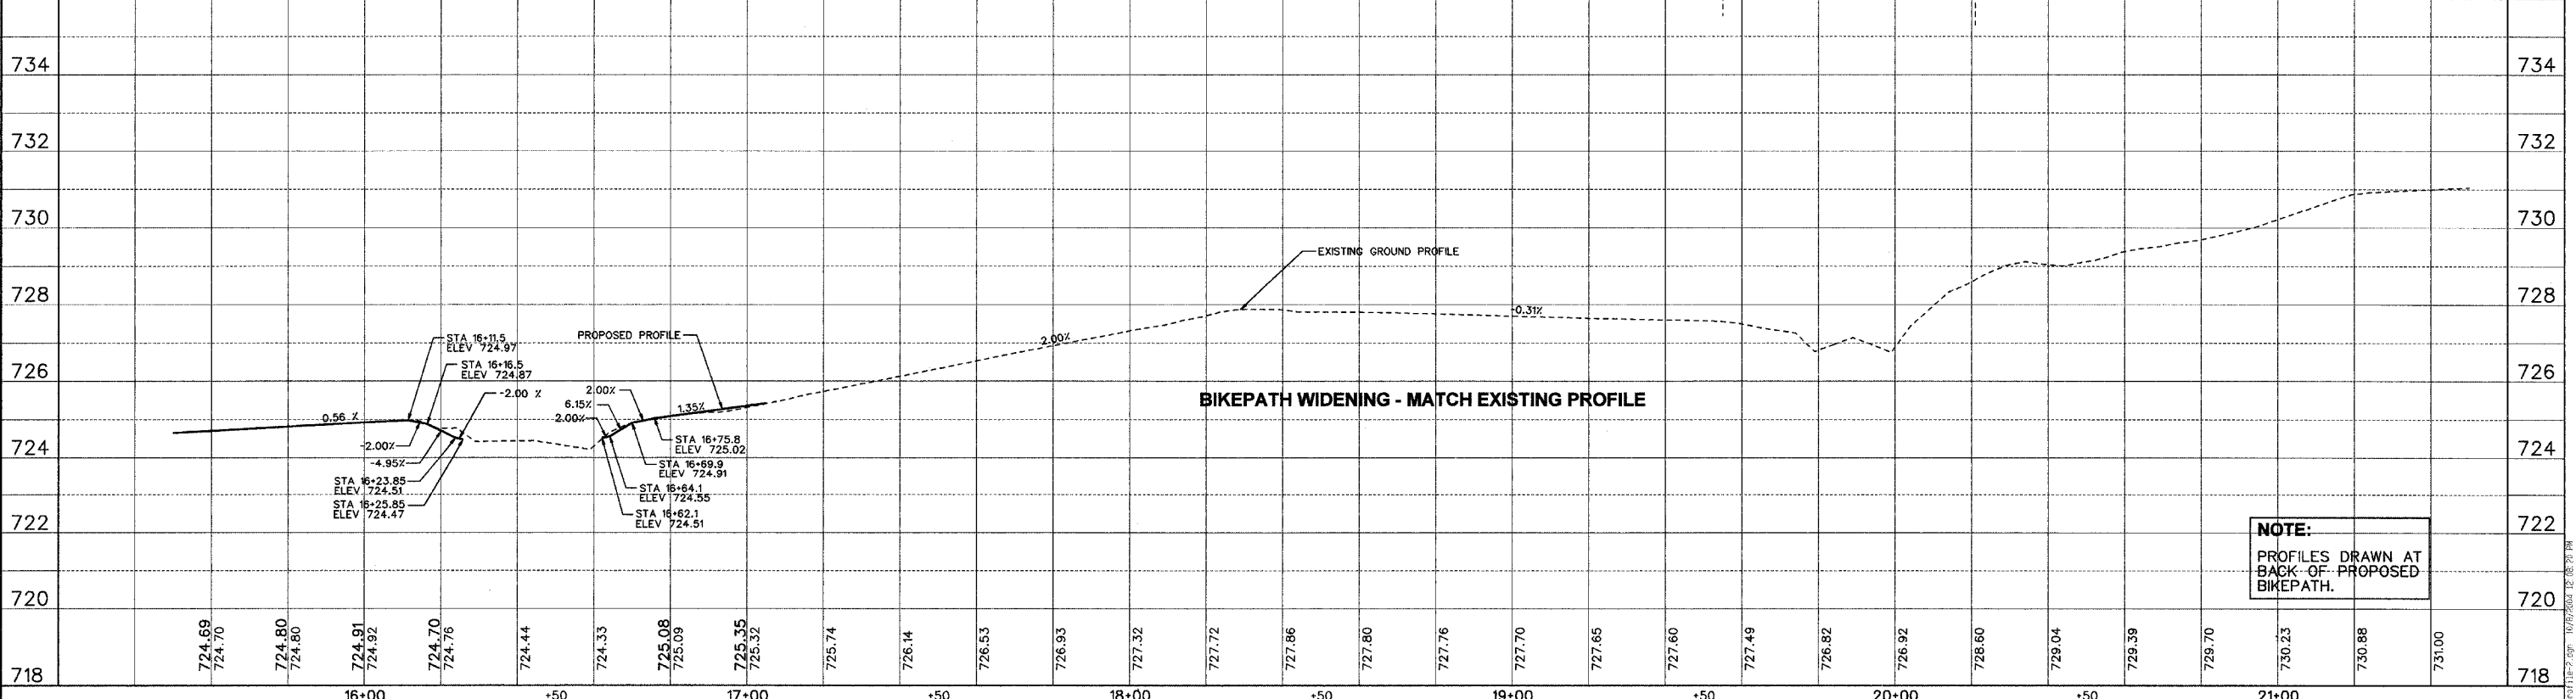

NOTE:
 PROFILES DRAWN AT
 BACK-OF-PROPOSED
 BIKEPATH.