

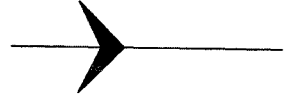


SECTION	COUNTY	TOTAL SHEETS	SHEET NO.
99-00352-00-BT	CHAMPAIGN	38	9
STA.	TO STA.		
F.H.W.A. REG.	ILLINOIS	PROJECT	TE-0005(78)

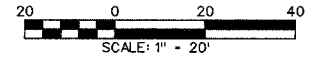

NOTE:
FROM PARK STREET TO DUBLIN STREET,
RAMPS FOR BIKEPATH ARE ALREADY IN
PLACE, AS REFLECTED IN THESE PLANS.

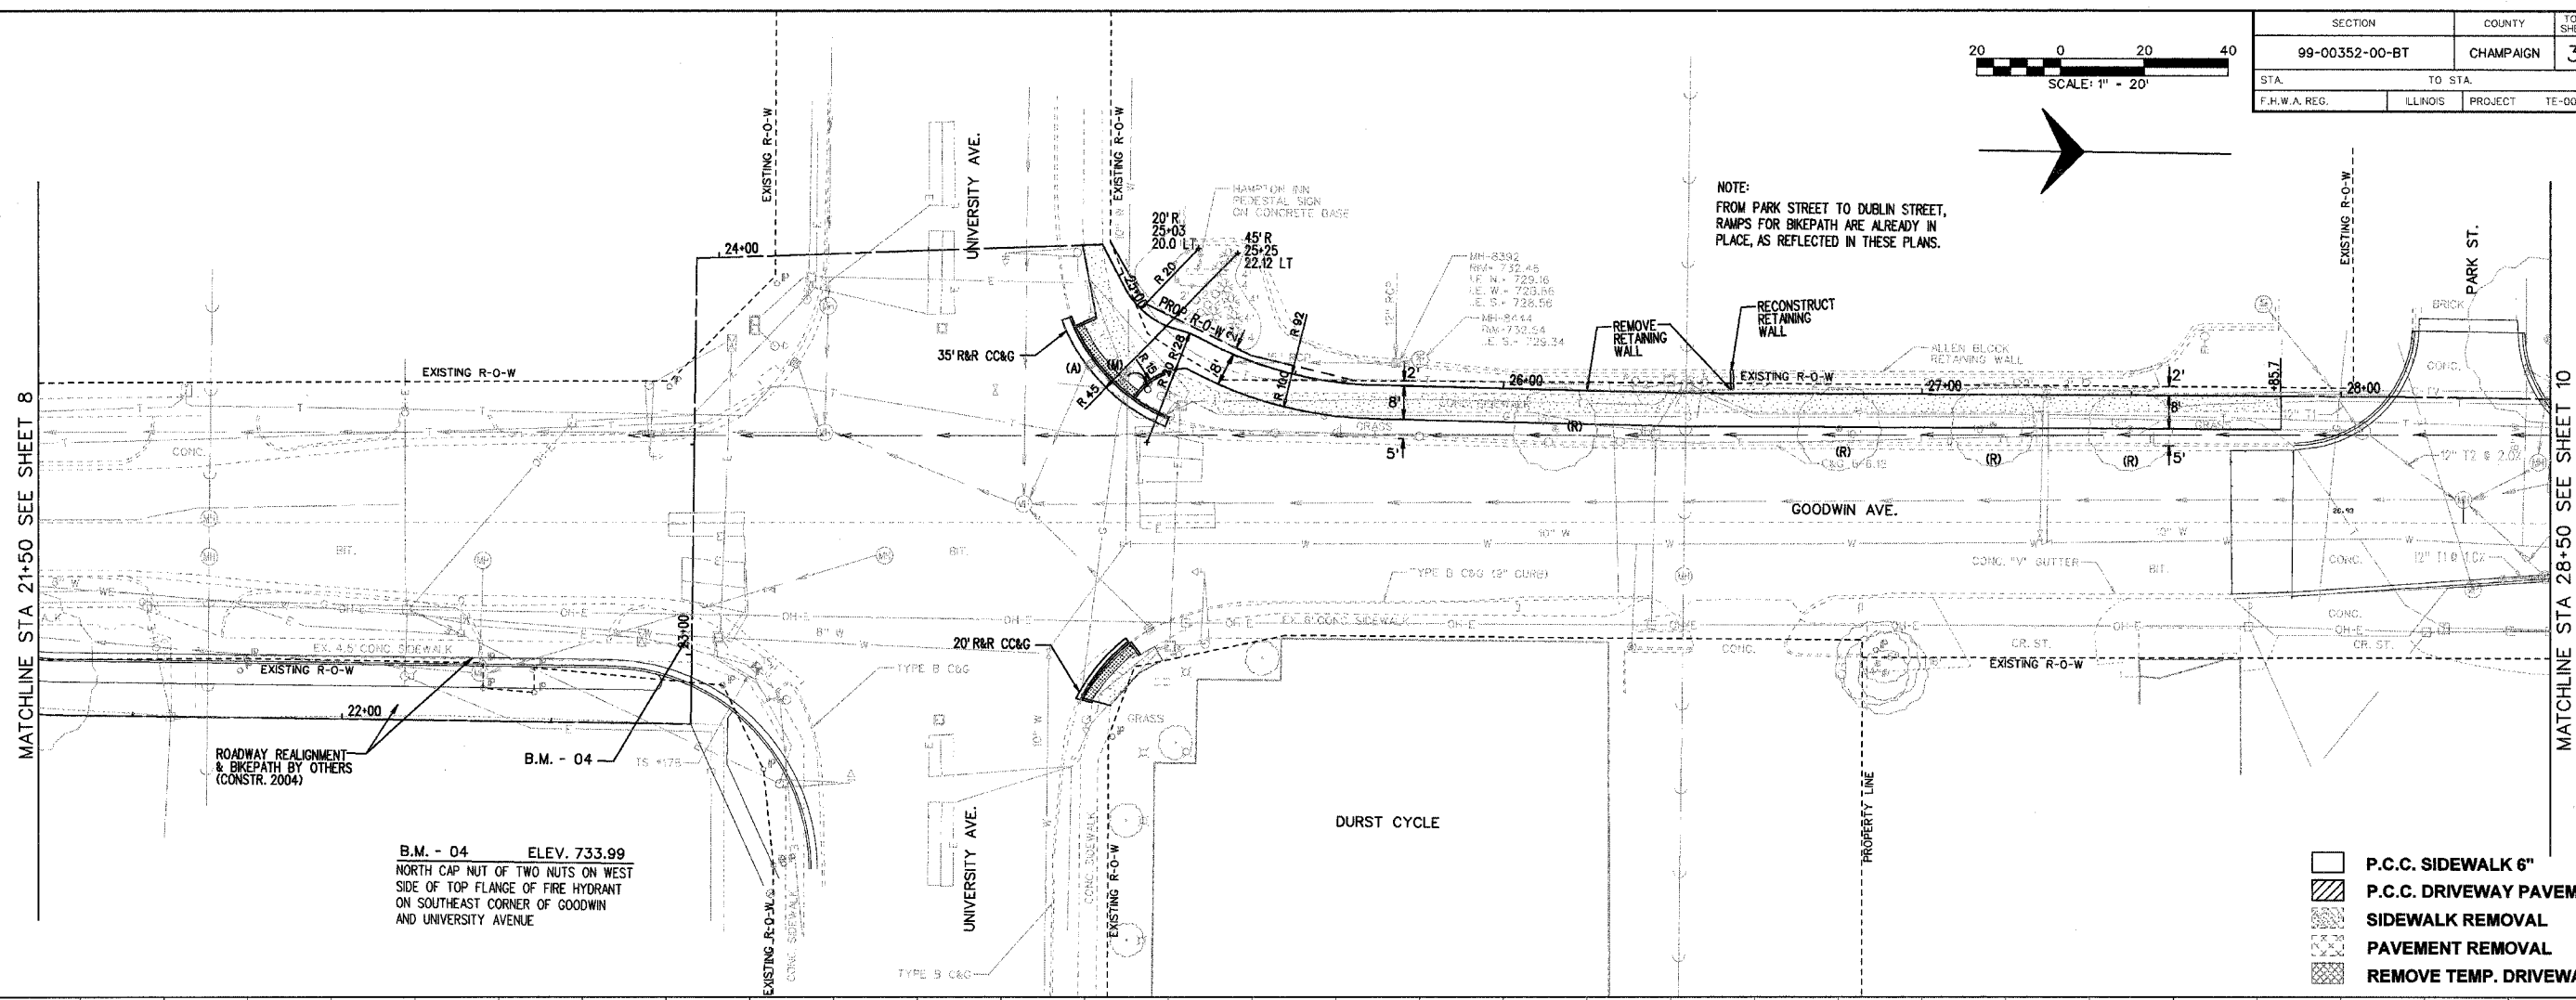


PLAN

DATE	
BY	
SURVEYED	✓
PLOTTED	✓
CHECKED	✓
NO. OF WAY	GEORGE
NO.	

PROFILE

DATE	
BY	
SURVEYED	✓
PLOTTED	✓
CHECKED	✓
NO. OF WAY	NOTATNS CHVD
NO.	

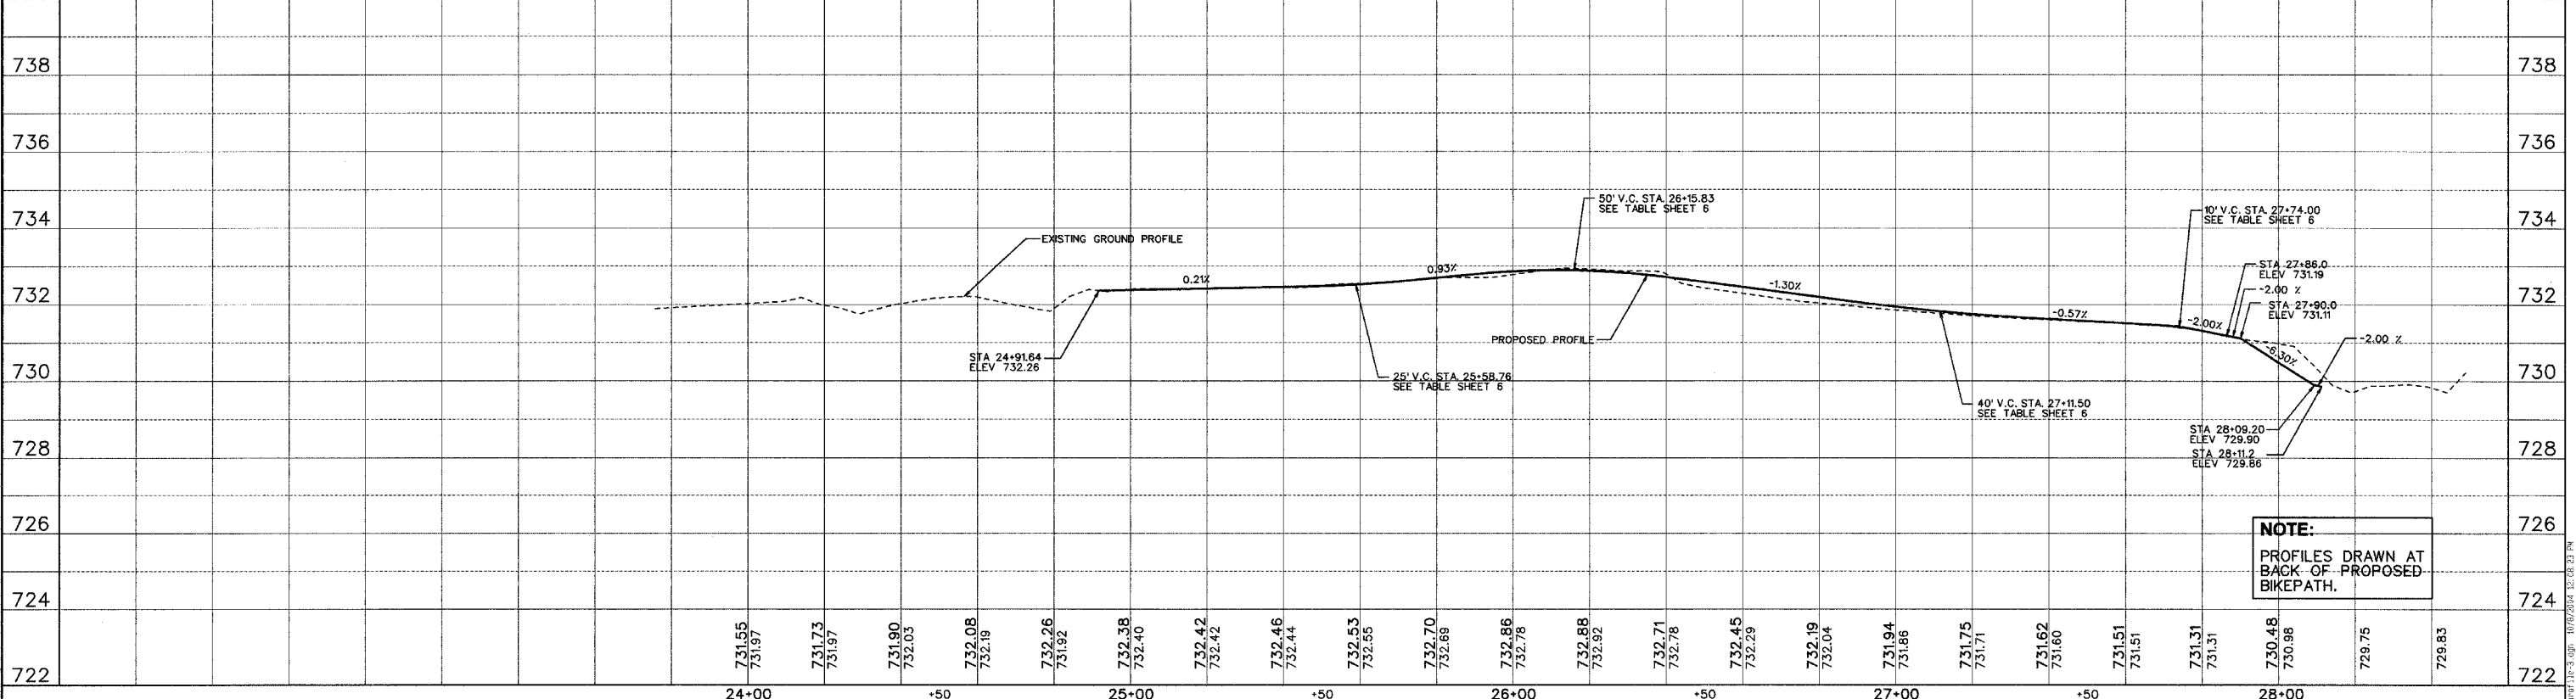

NOTE:
PROFILES DRAWN AT
BACK OF PROPOSED
BIKEPATH.