



SECTION	COUNTY	TOTAL SHEETS	SHEET NO.
99-00352-00-BT	CHAMPAIGN	38	13
STA TO STA		F.H.W.A. REG. ILLINOIS PROJECT TE-0005(76)	

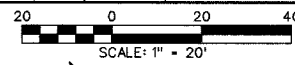


PLAN
 SURVEYED BY: _____ DATE: _____
 PLOTTED BY: _____
 NOTE BOOK ALIGNMENT CHECKED NO. _____
 RT. OF WAY CHECKED NO. _____

PROFILE
 SURVEYED BY: _____ DATE: _____
 PLOTTED BY: _____
 NOTE BOOK GRADES CHECKED NO. _____
 B.M.'S NOTED STRUCTURE IDENTIFYING CHNG. NO. _____

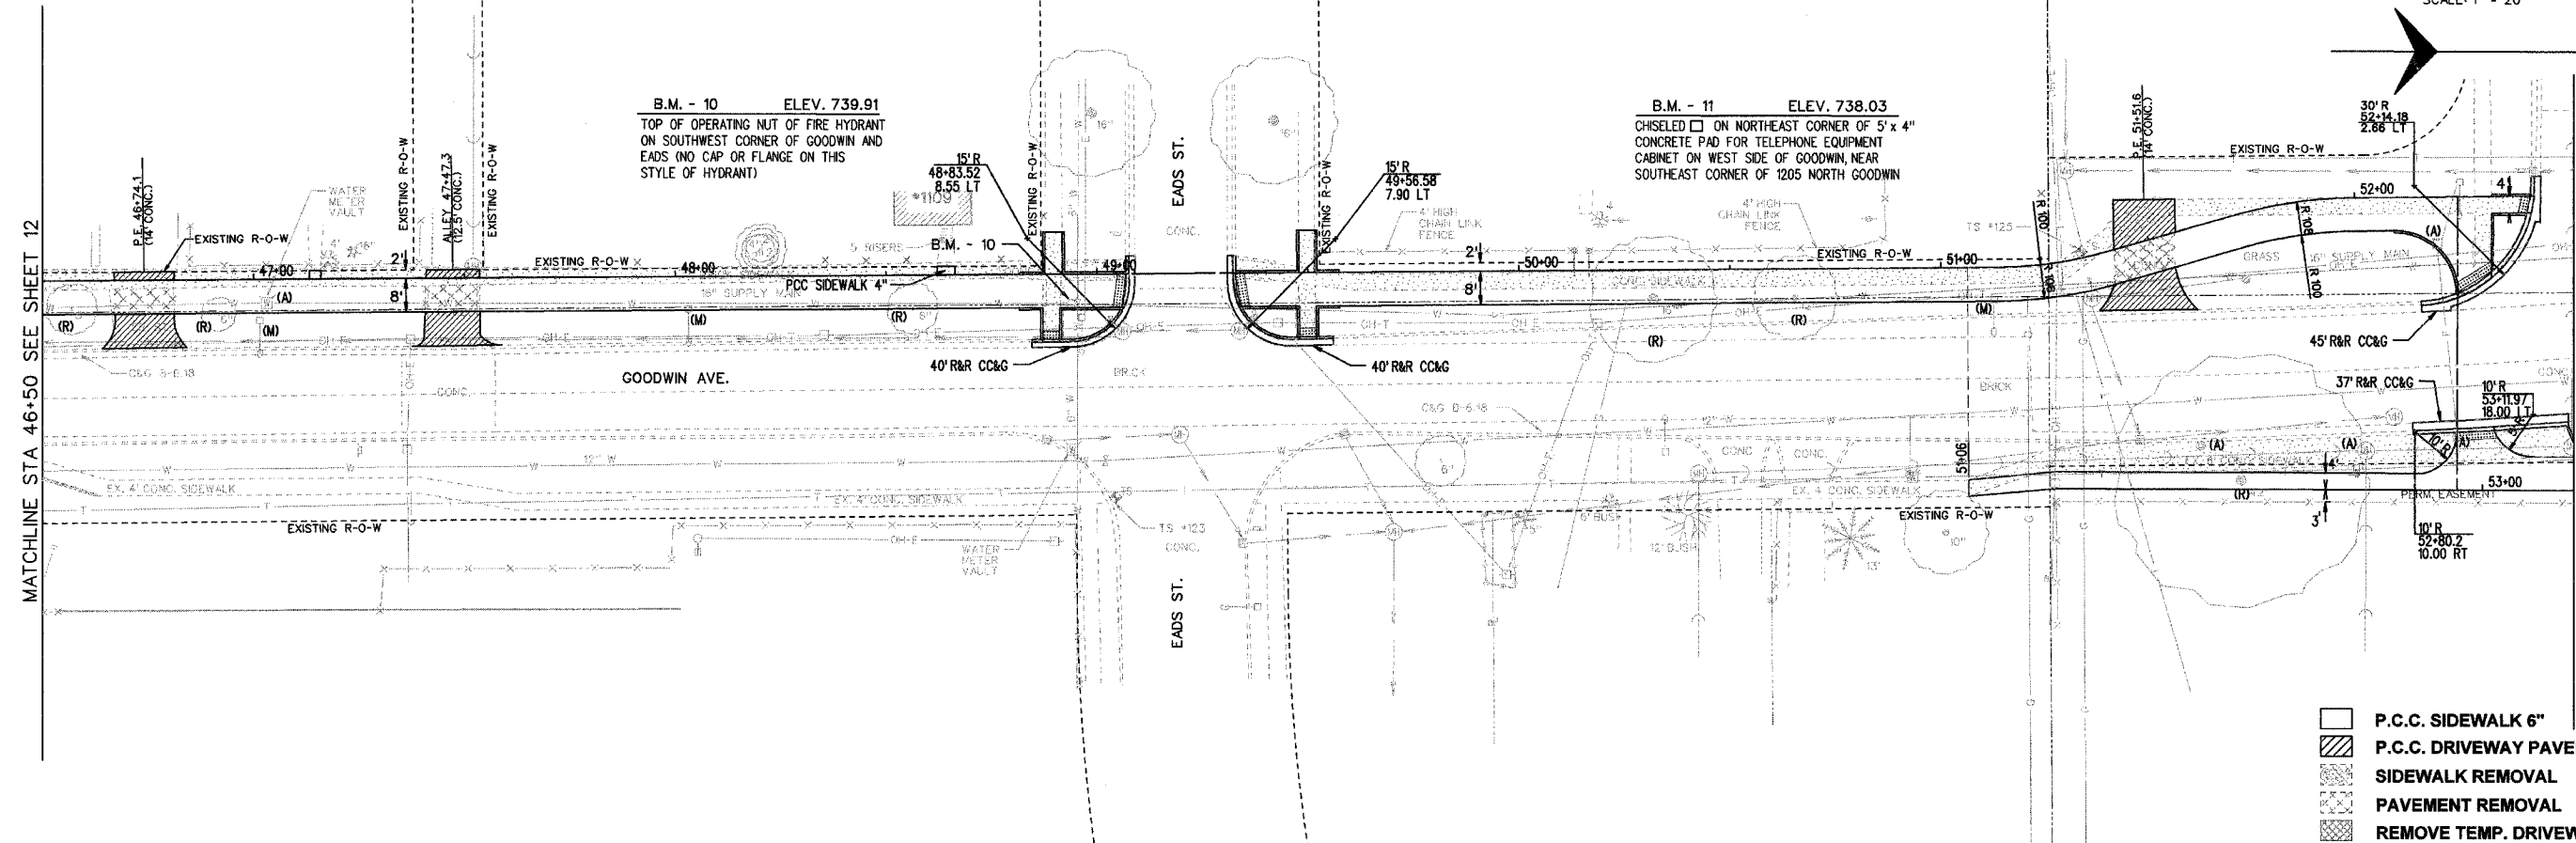

- P.C.C. SIDEWALK 6"
- P.C.C. DRIVEWAY PAVEMENT
- SIDEWALK REMOVAL
- PAVEMENT REMOVAL
- REMOVE TEMP. DRIVEWAY PAVT

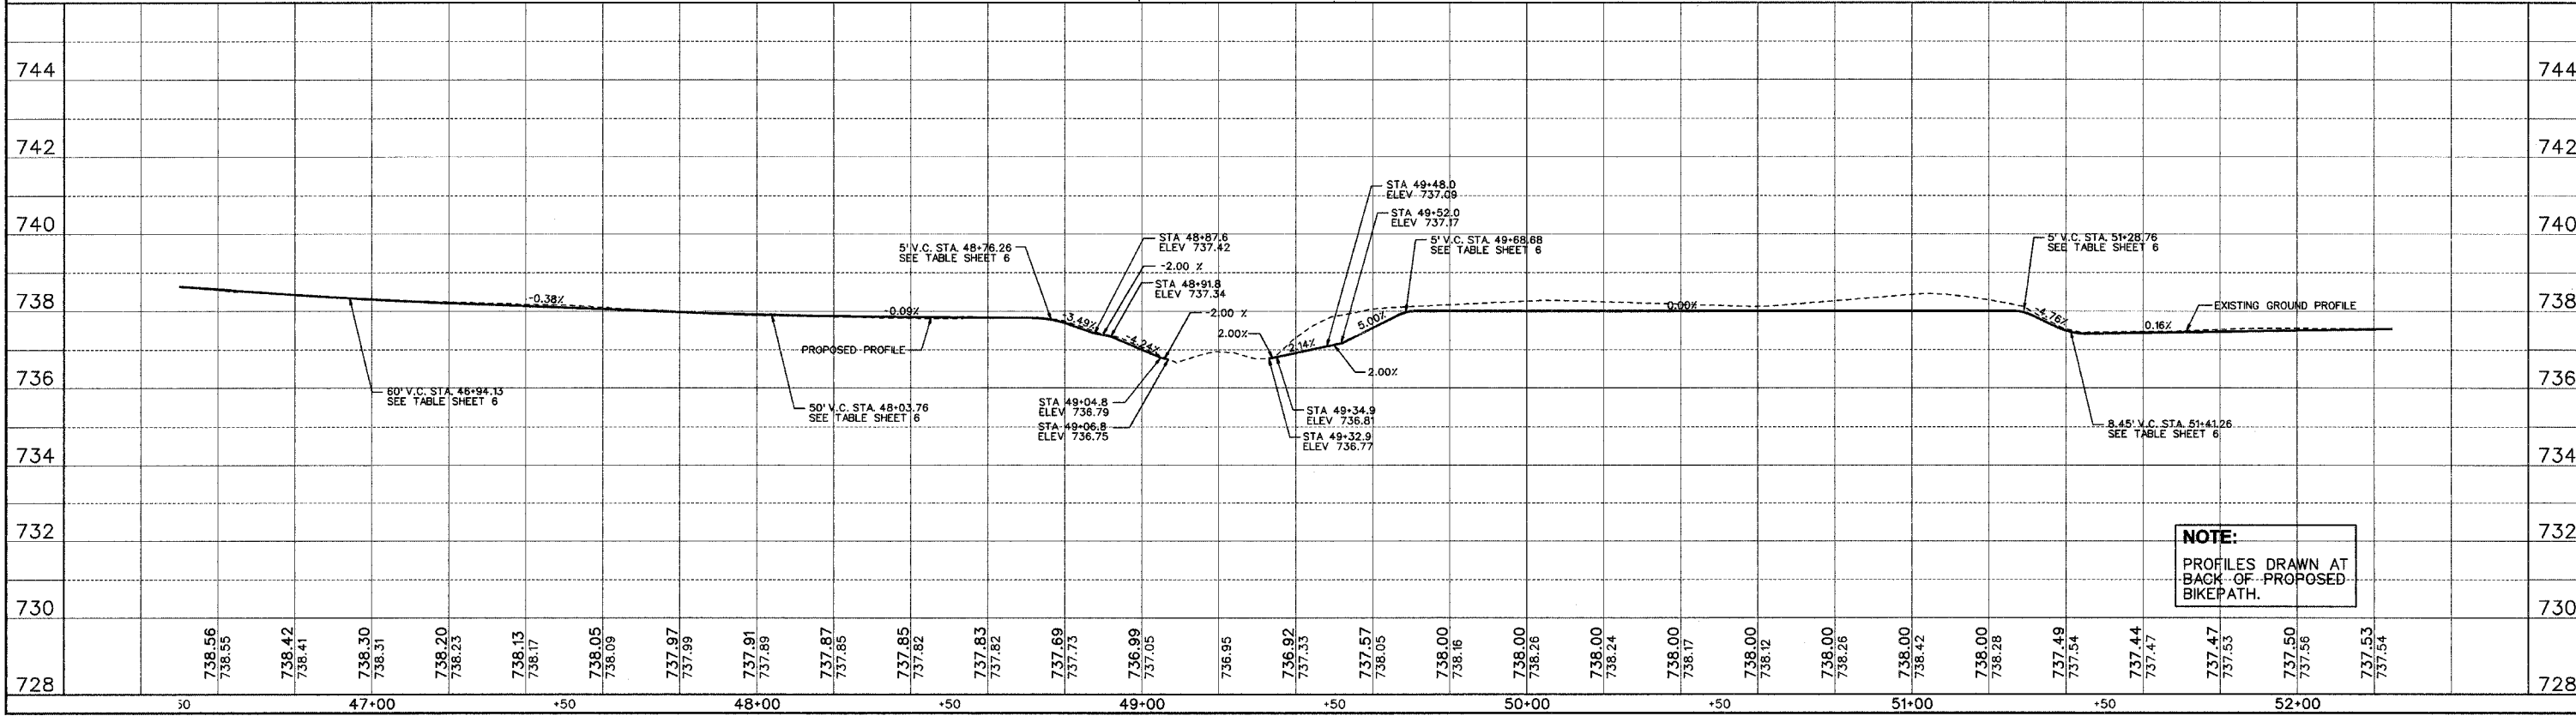

NOTE:
 PROFILES DRAWN AT
 BACK OF PROPOSED
 BIKEPATH.