

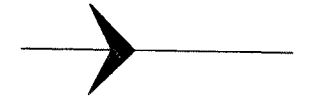


SECTION	COUNTY	TOTAL SHEETS	SHEET NO.
99-00352-00-BT	CHAMPAIGN	38	16
STA.	TO STA.		
F.H.W.A. REG.	ILLINOIS	PROJECT	TE-00D5(76)

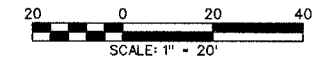


PLAN	SURVEYED	DATE
	PLOTTED	
	CHECKED	
	BY	
	RT. OF WAY	
	CHECKED	
	NO.	

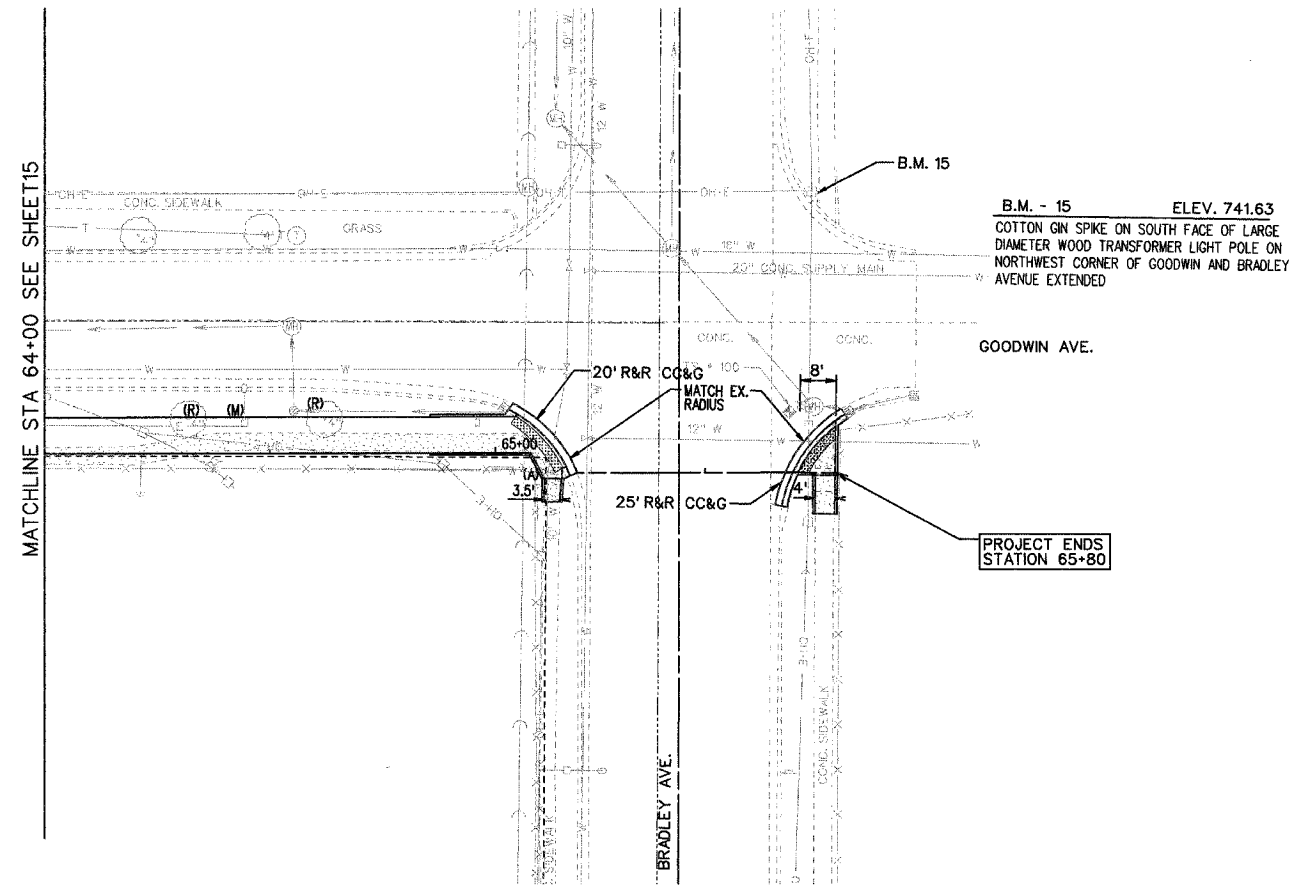

- P.C.C. SIDEWALK 6"
- P.C.C. DRIVEWAY PAVEMENT
- SIDEWALK REMOVAL
- PAVEMENT REMOVAL
- REMOVE TEMP. DRIVEWAY PAV'T

PROFILE	SURVEYED	DATE
	PLOTTED	
	CHECKED	
	BY	
	STRUCTURE	
	NOTATIONS	
	CHNG	
	NO.	

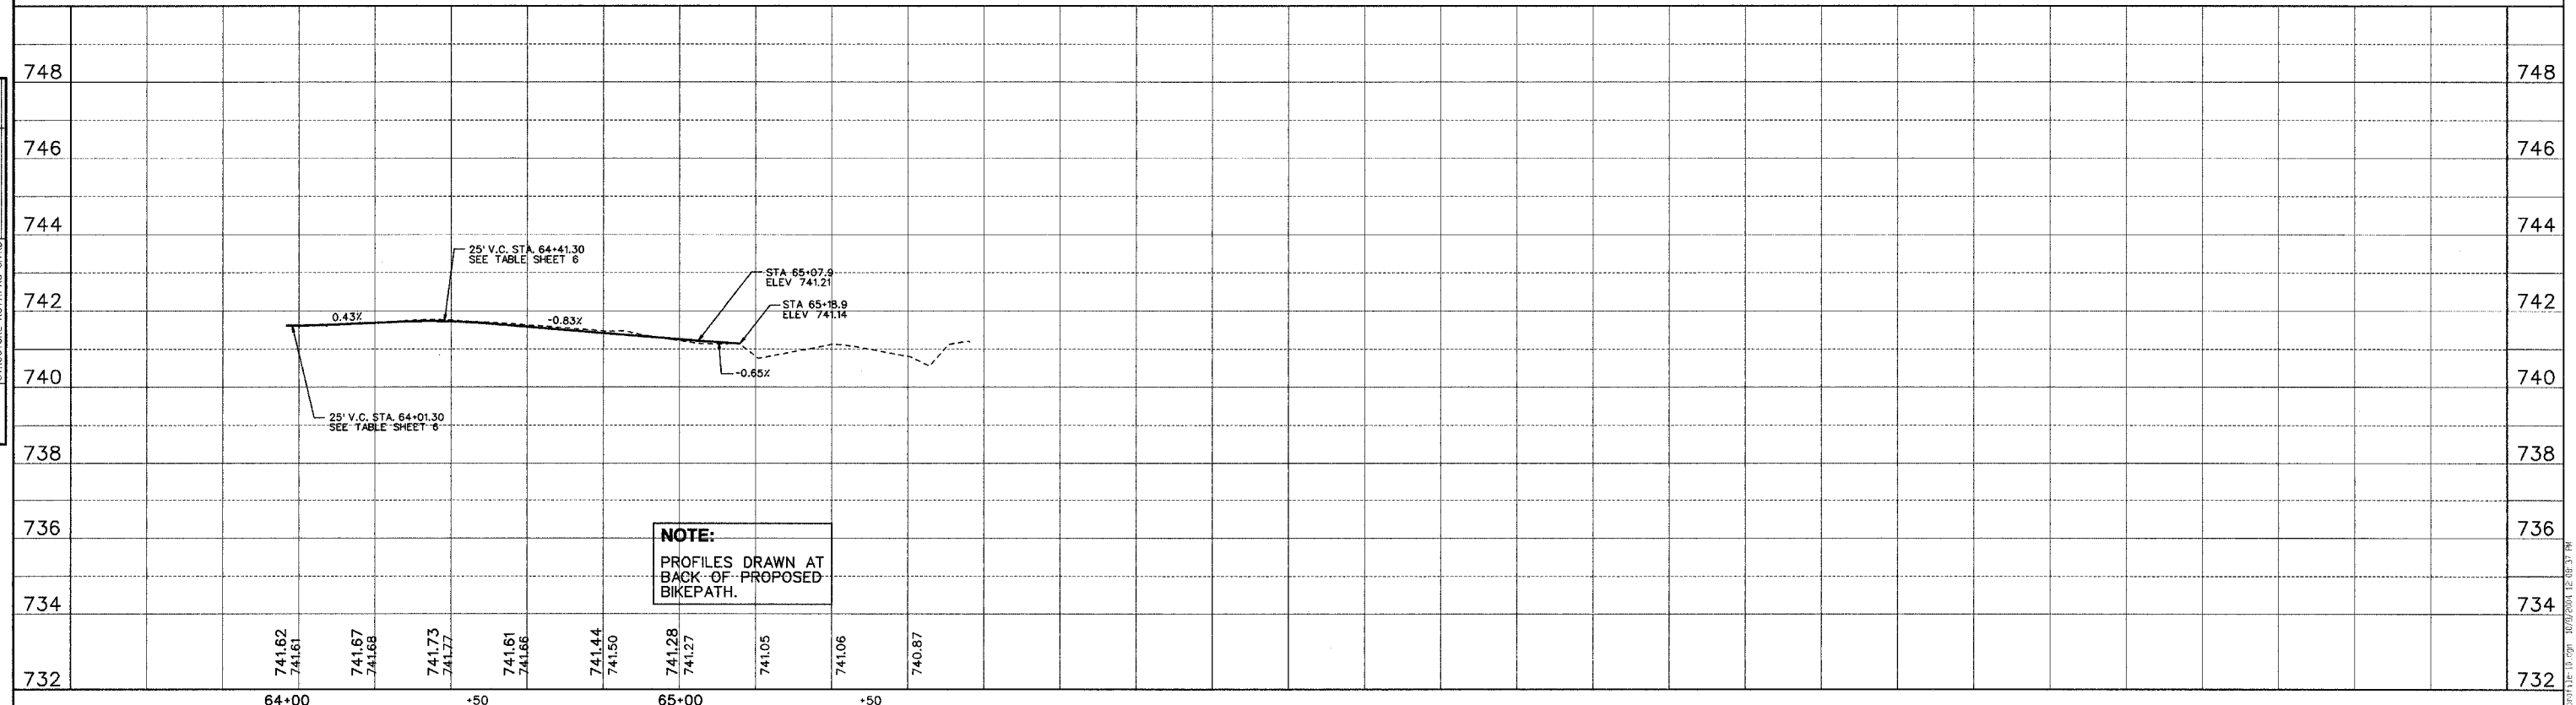

NOTE:
PROFILES DRAWN AT
BACK OF PROPOSED
BIKEPATH.