


SECTION	COUNTY	TOTAL SHEETS	SHEET NO.
99-00352-00-BT	CHAMPAIGN	38	26
STA.	TO STA.		
F.H.W.A. REG.	ILLINOIS	PROJECT	TE-00D5(76)

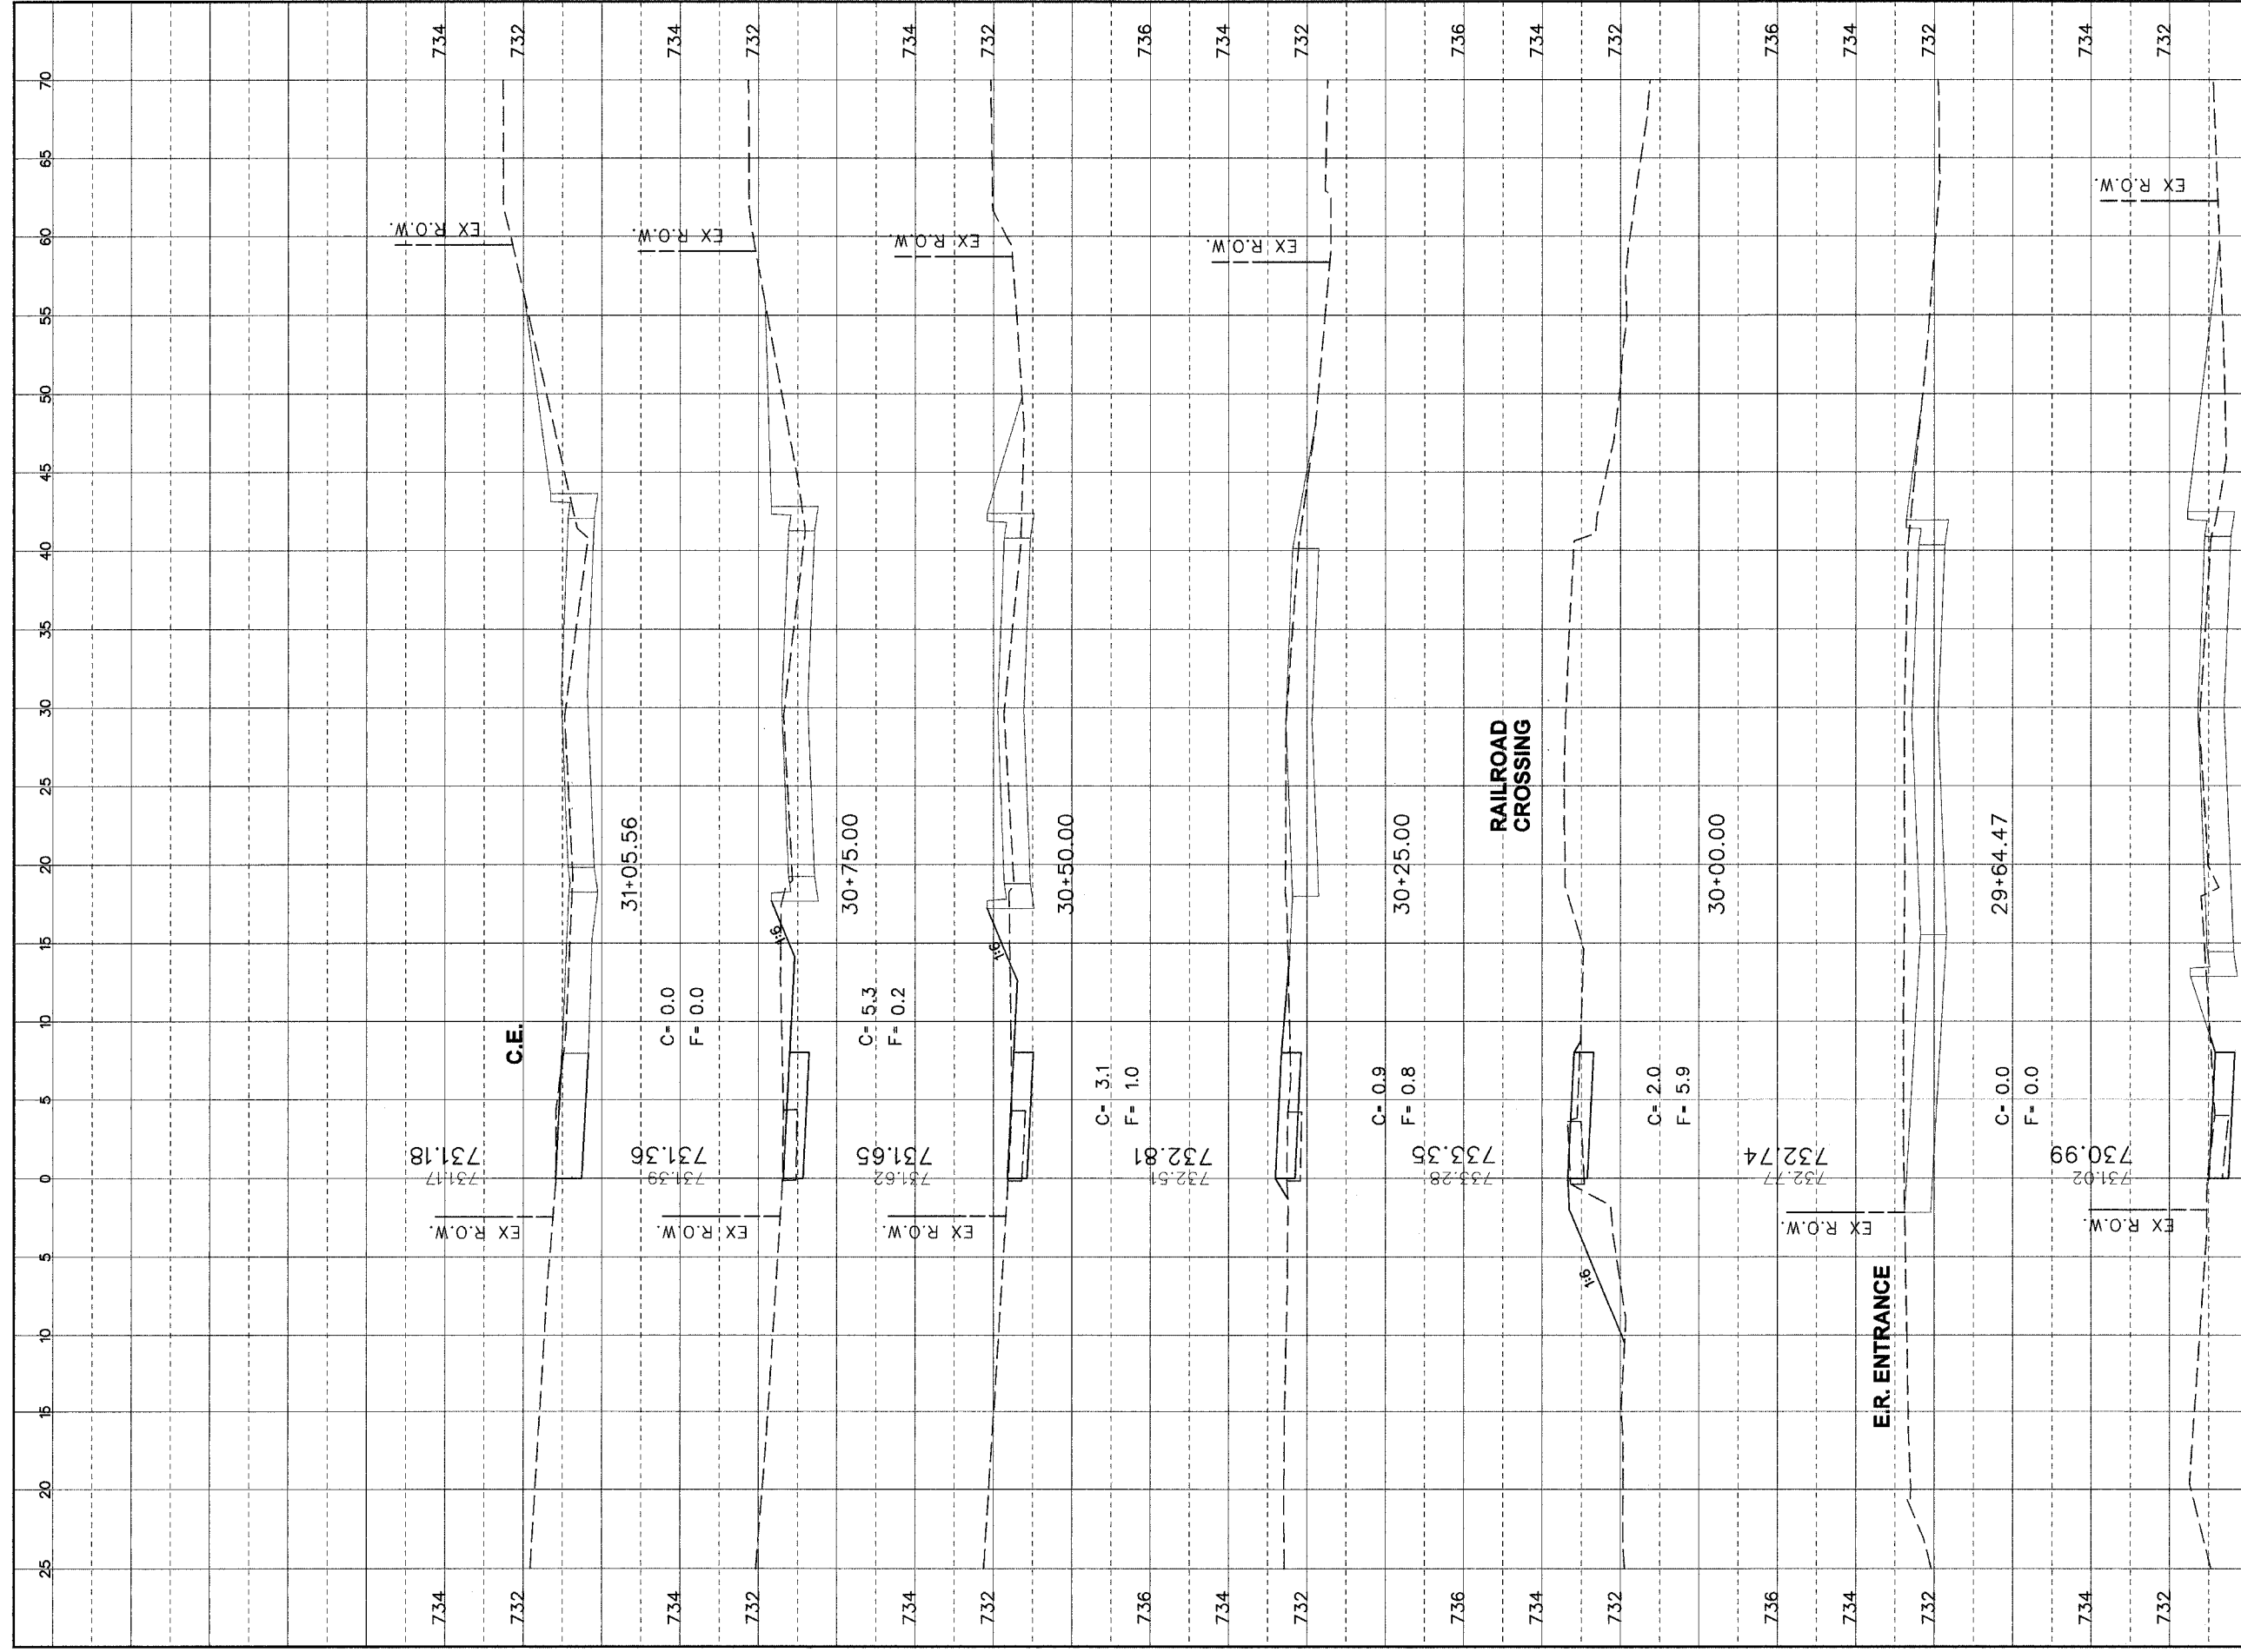

NOTE: STA 28+00 TO 42+58.8  
 GOODWIN AVE. UNDER CONSTRUCTION  
 DURING DEVELOPMENT OF BIKE PATH PLANS

BIKEPATH CROSS-SECTIONS  
 GOODWIN AVENUE