


SECTION	COUNTY	TOTAL SHEETS	SHEET NO.
99-00352-00-BT	CHAMPAIGN	38	32
STA.	TO STA.		
F.H.W.A. REG.	ILLINOIS	PROJECT	TE-0005(76)

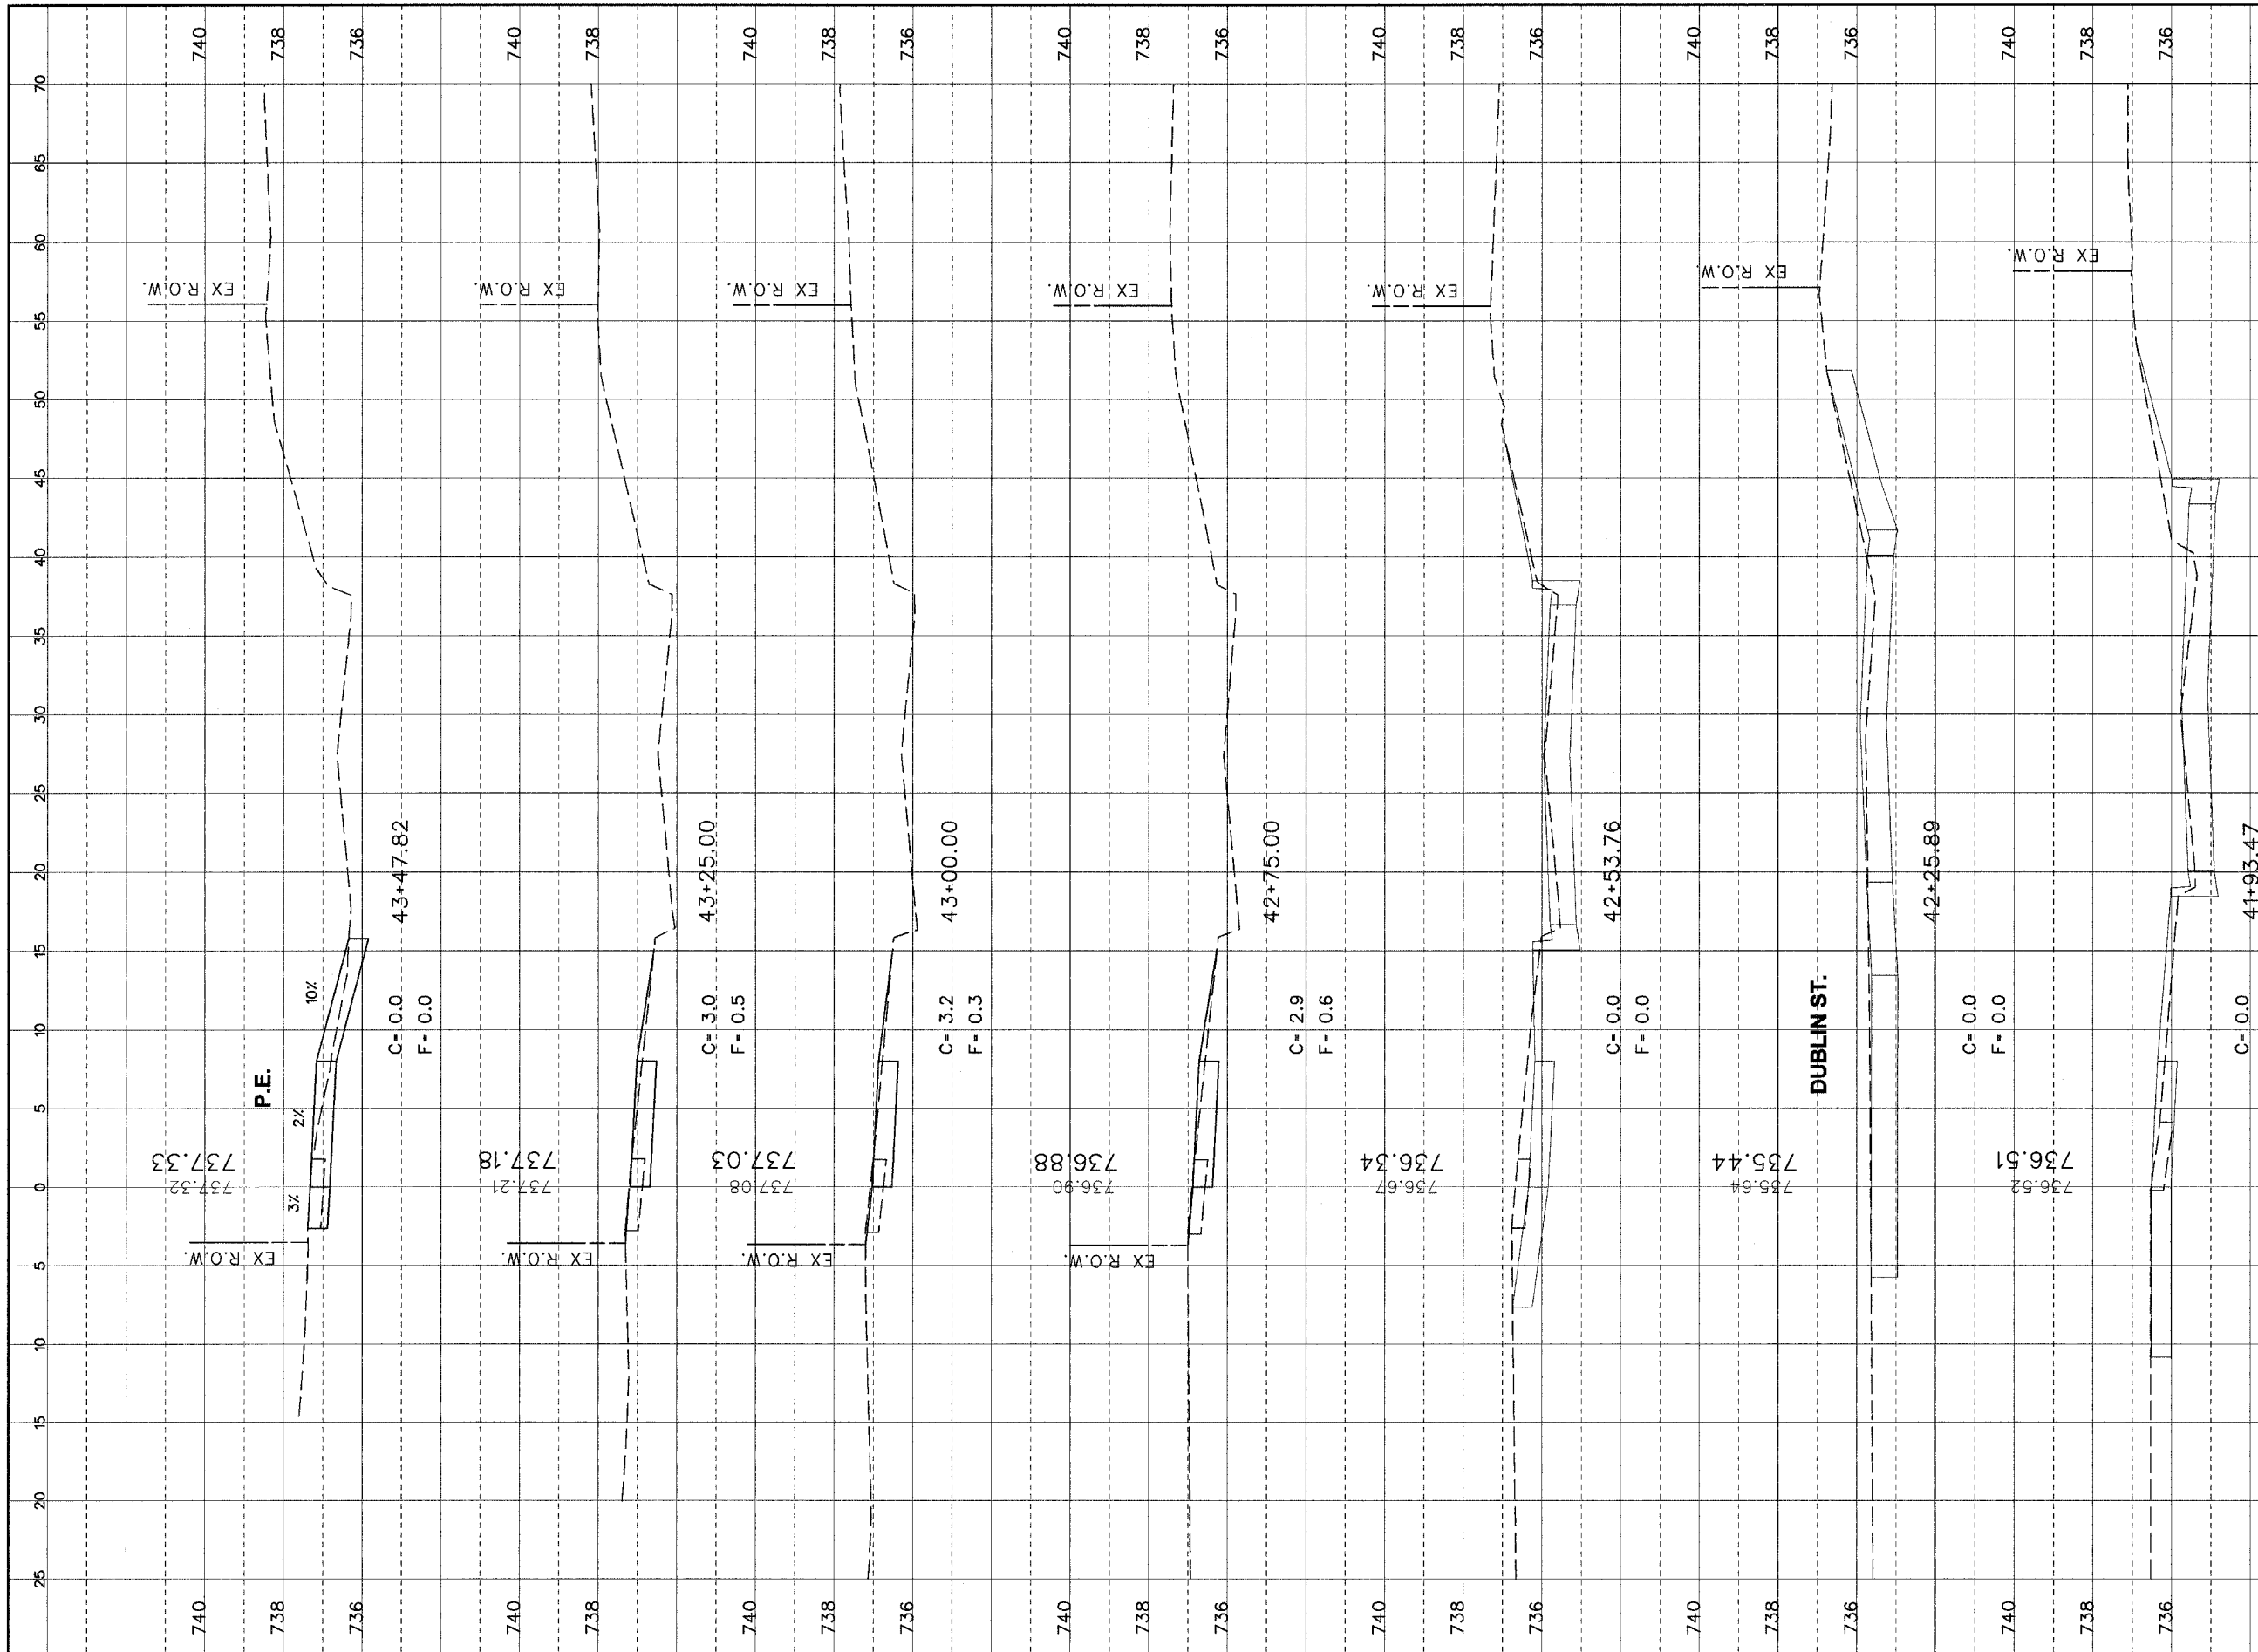

**NOTE: STA 28+00 TO 42+58.8. GOODWIN AVE. UNDER CONSTRUCTION DURING DEVELOPMENT OF BIKE PATH PLANS**

**BIKEPATH CROSS-SECTIONS  
GOODWIN AVENUE**

C= 0.0  
F= 0.0

C= 3.0  
F= 0.5

C= 3.2  
F= 0.3

C= 2.9  
F= 0.6

C= 0.0  
F= 0.0

C= 0.0  
F= 0.0

C= 0.0  
F= 0.0

C= 1.3  
F= 2.5