


SECTION	COUNTY	TOTAL SHEETS	SHEET NO.
99-00352-00-BT	CHAMPAIGN	38	36
STA.	TO STA.		
F.H.W.A. REG.	ILLINOIS	PROJECT TE-00D5(76)	

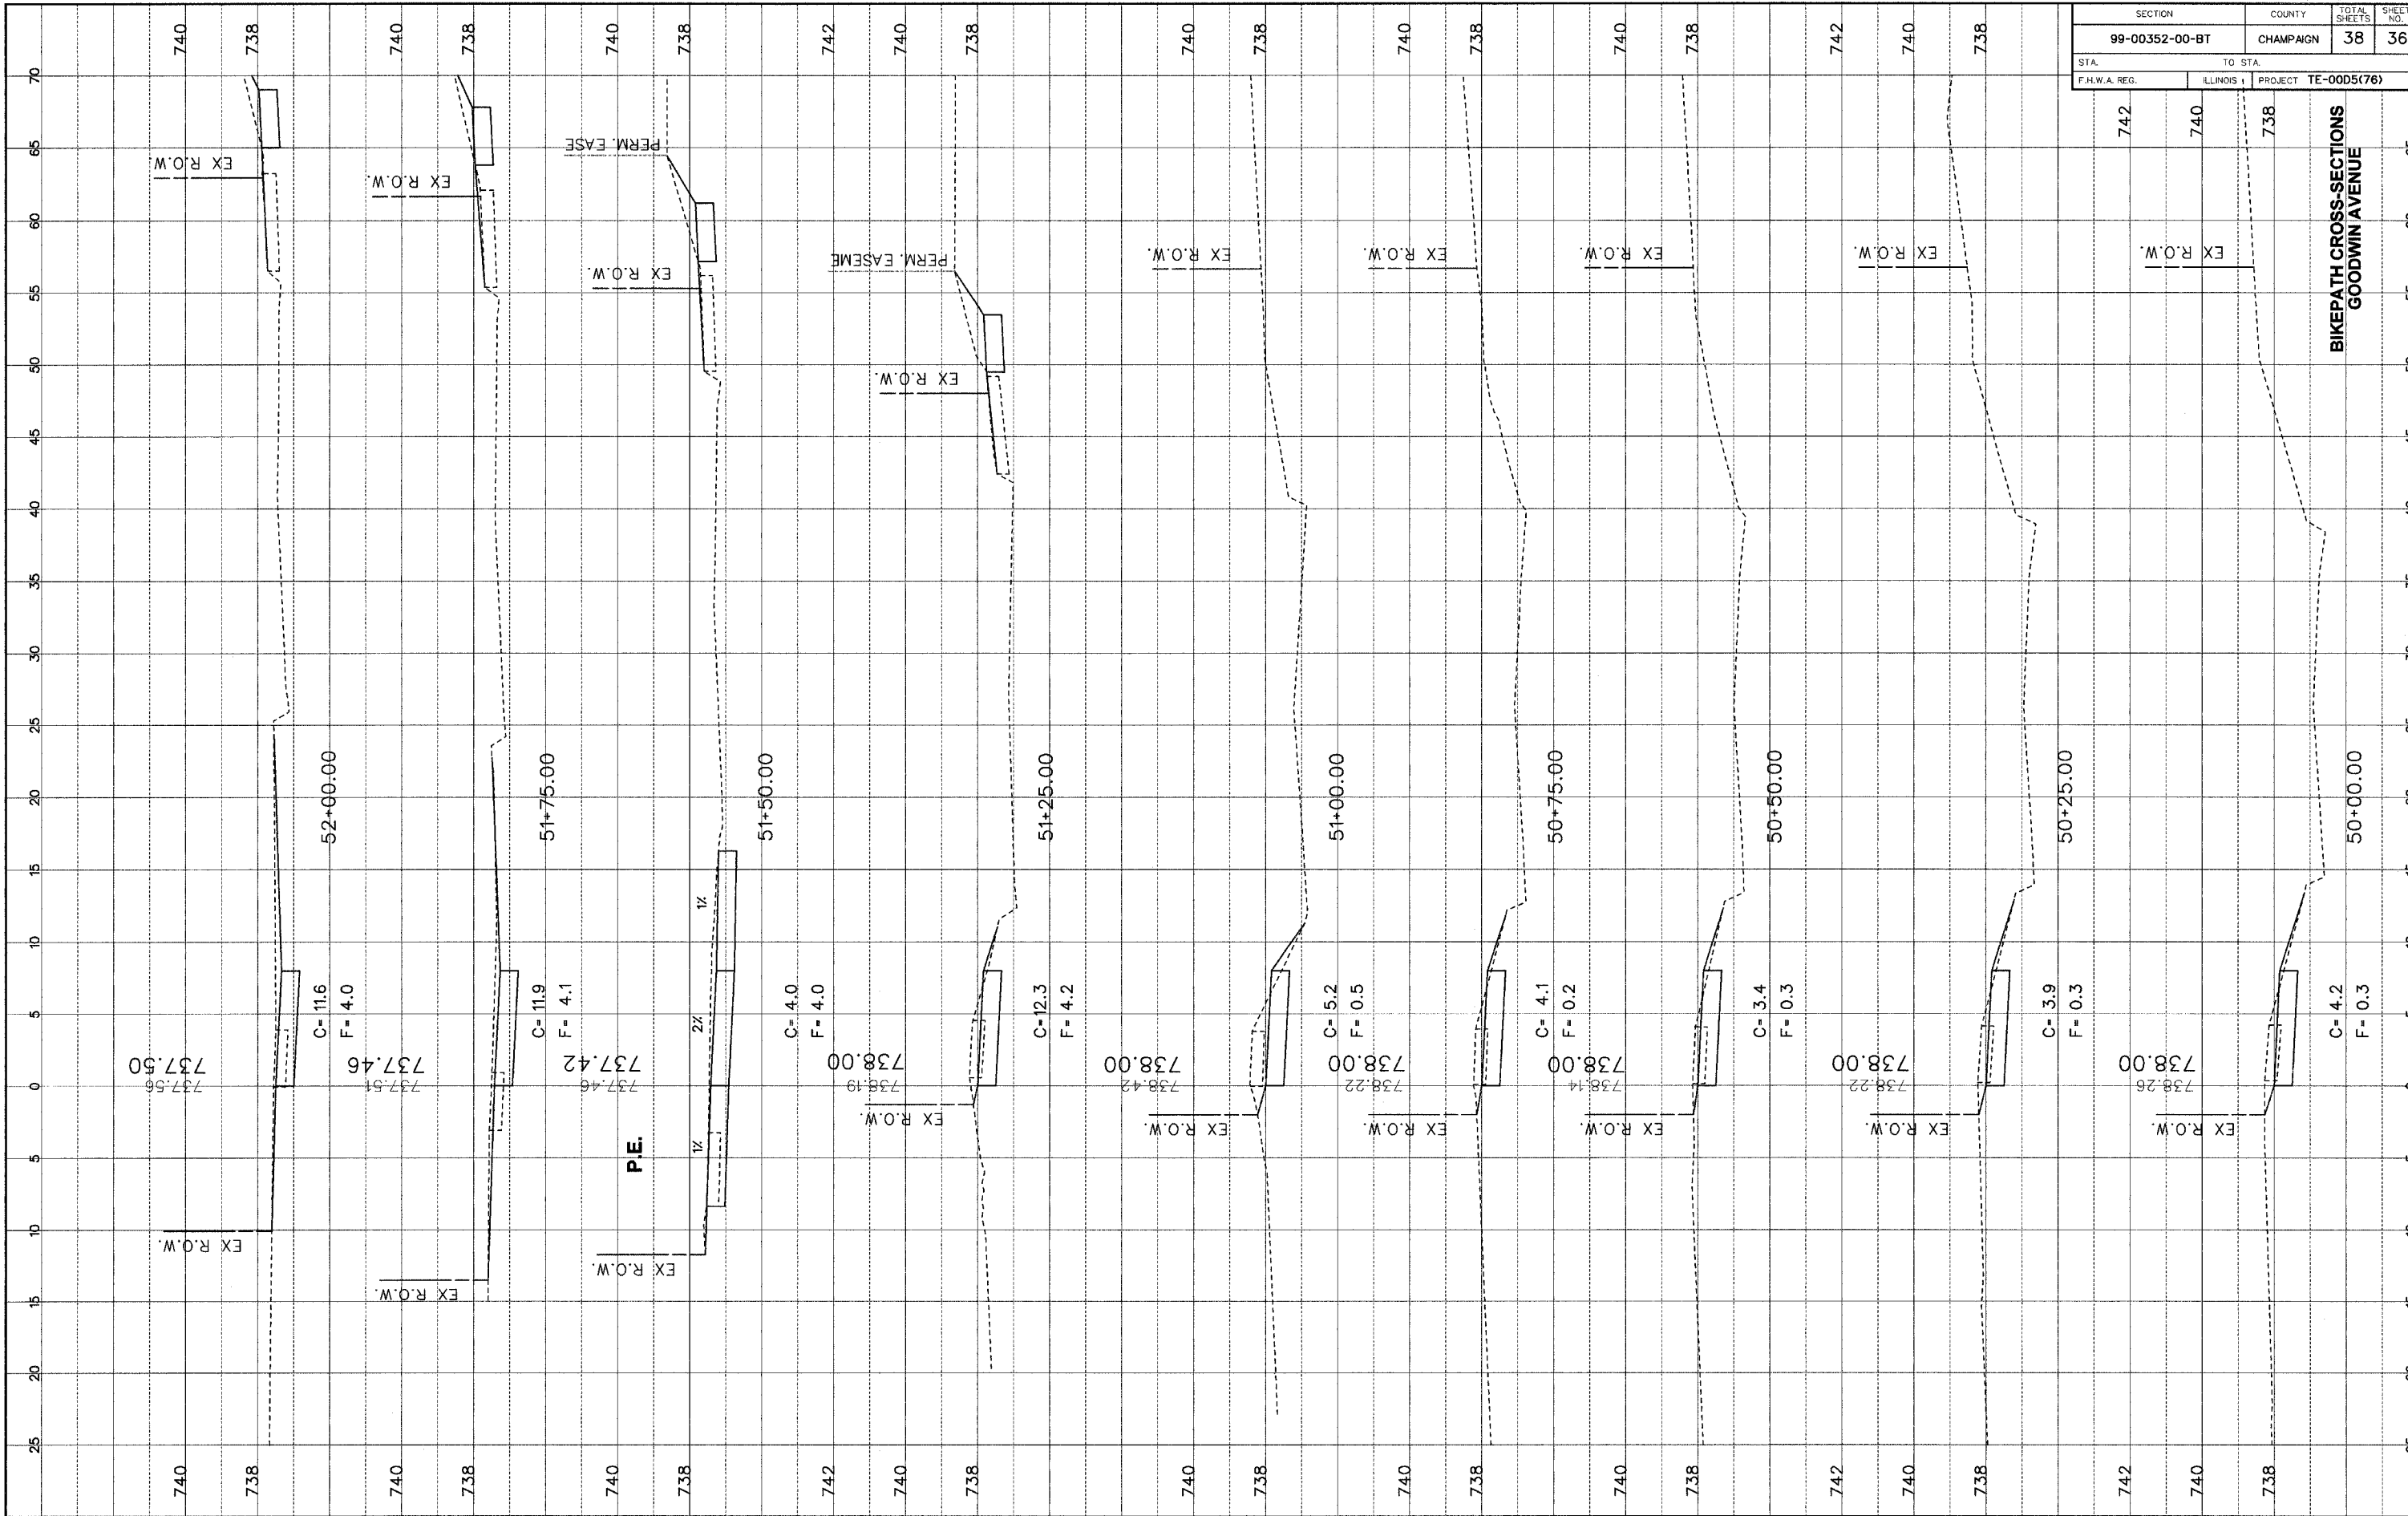

Bike Left Stop FORSETION: D:\Bikes_Site_10/16/2004 11:25:08 PM