


DATE: _____
 BY: _____
 ORIGINAL SURVEY: _____
 STARTED: _____
 PLOTTED: _____
 NOTE BOOK: _____
 AREAS: _____
 CHECKED: _____

DATE: _____
 BY: _____
 ORIGINAL SURVEY: _____
 STARTED: _____
 PLOTTED: _____
 NOTE BOOK: _____
 AREAS: _____
 CHECKED: _____

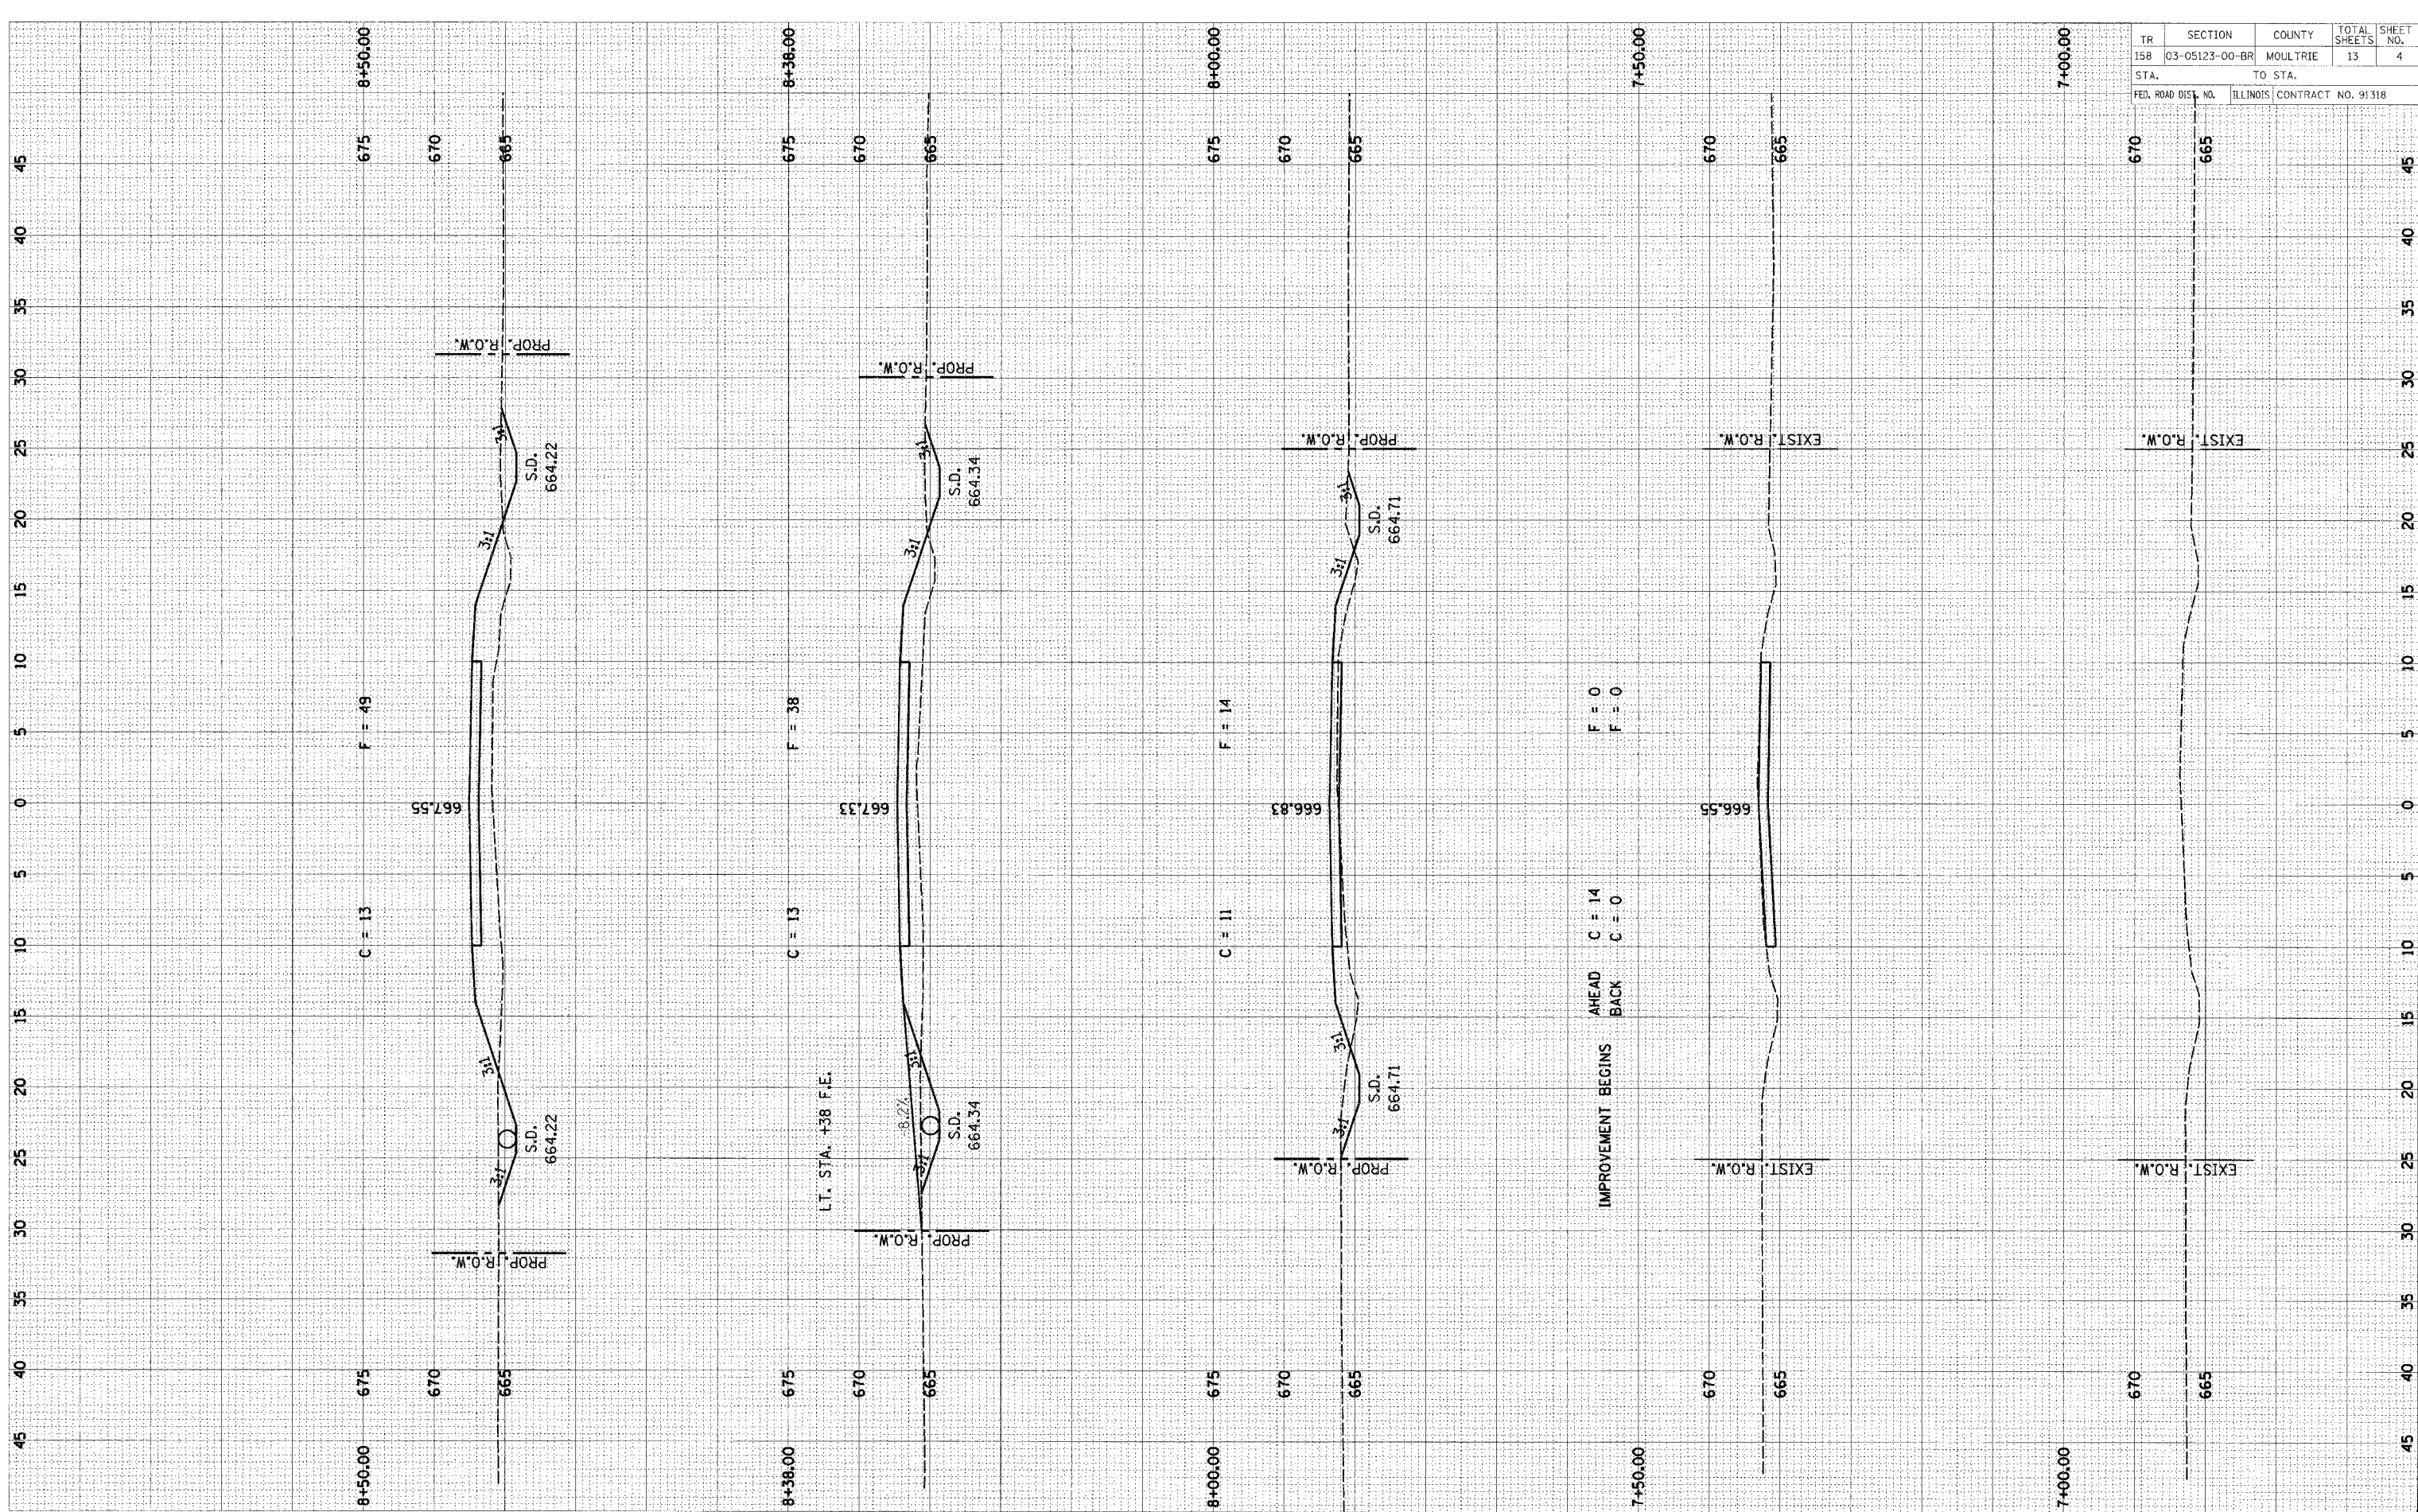

TR	SECTION	COUNTY	TOTAL SHEETS	SHEET NO.
158	03-05123-00-BR	MOULTRIE	13	4
STA. TO STA.				
FED. ROAD DIST. NO. ILLINOIS CONTRACT NO. 91318				