


DATE _____ BY _____
 SURVEYED _____
 SURVEY _____
 NOTE BOOK _____
 TEMPLATE _____
 AREAS CHECKED _____
 NO. _____

DATE _____ BY _____
 SURVEYED _____
 SURVEY _____
 NOTE BOOK _____
 TEMPLATE _____
 AREAS CHECKED _____
 NO. _____

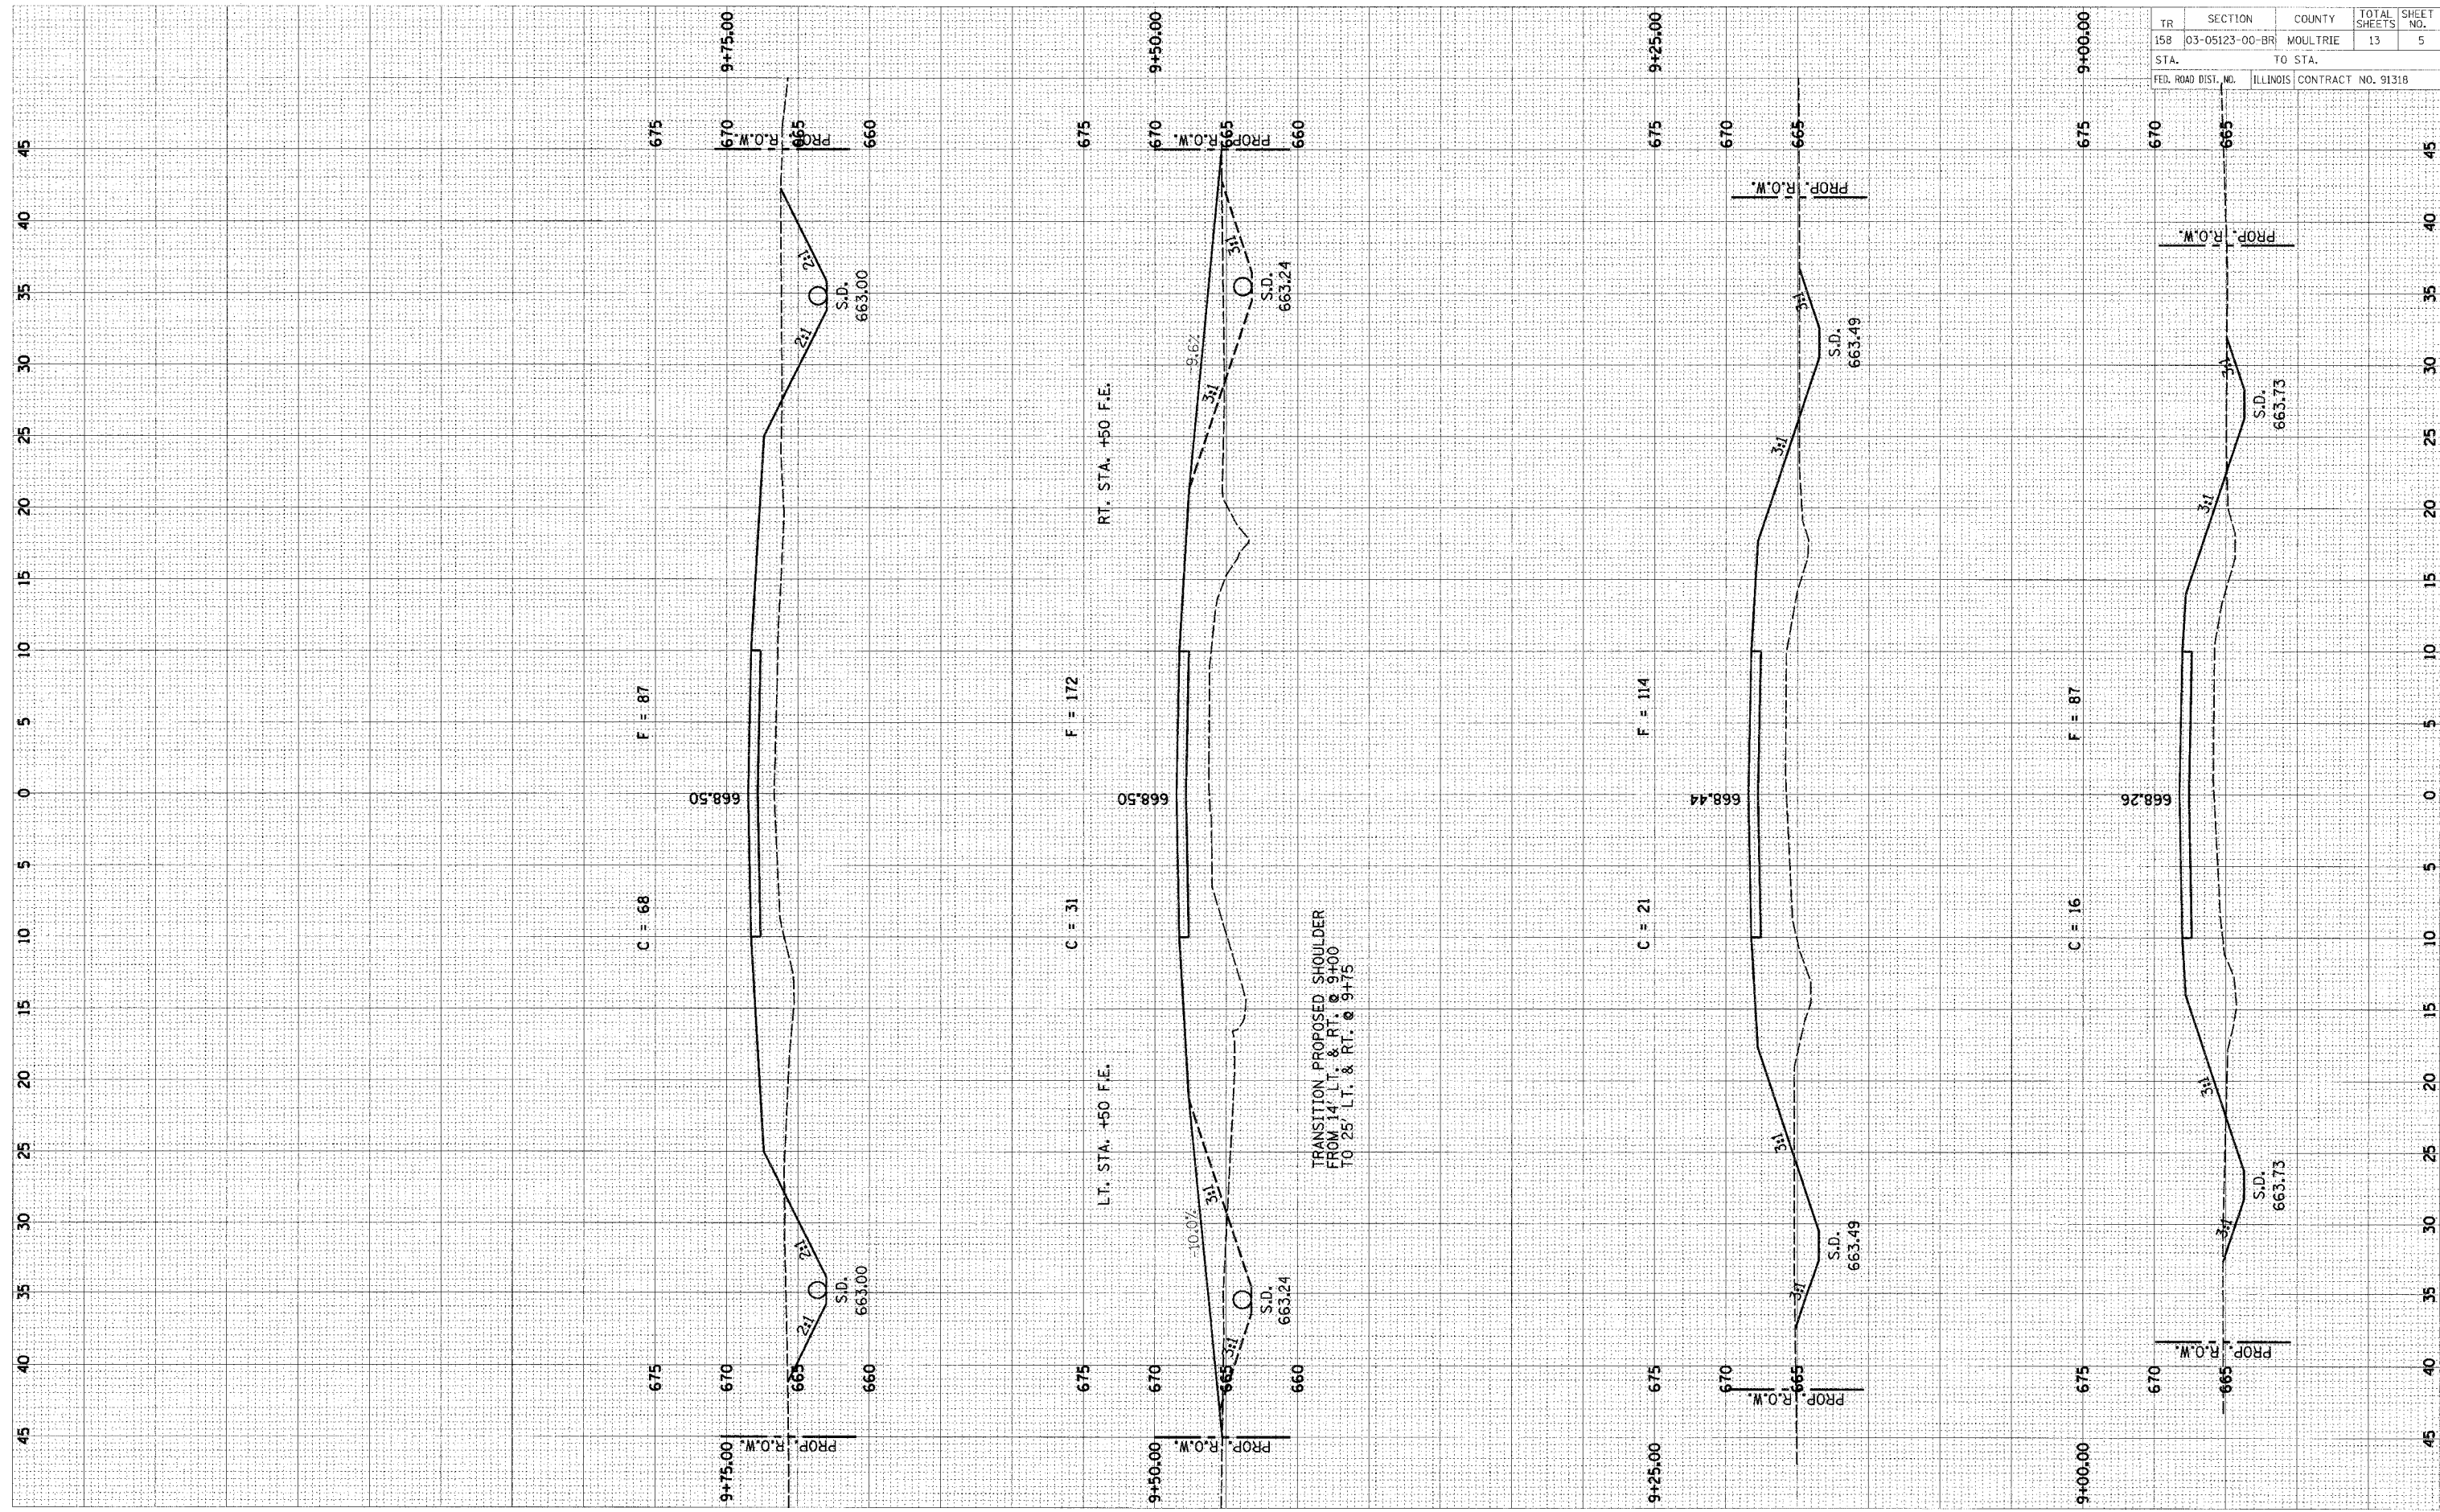

TR	SECTION	COUNTY	TOTAL SHEETS	SHEET NO.
158	03-05123-00-BR	MOULTRIE	13	5
STA. TO STA.				
FED. ROAD DIST. NO. ILLINOIS CONTRACT NO. 9131B				