


ROUTE NO.	SECTION	COUNTY	TOTAL SHEETS	SHEET NO.
TR 135	*	Vermilion	8	8
FED. ROAD DIST. NO. 7		STATE ROAD PROJECT		

*00-15132-00-BR

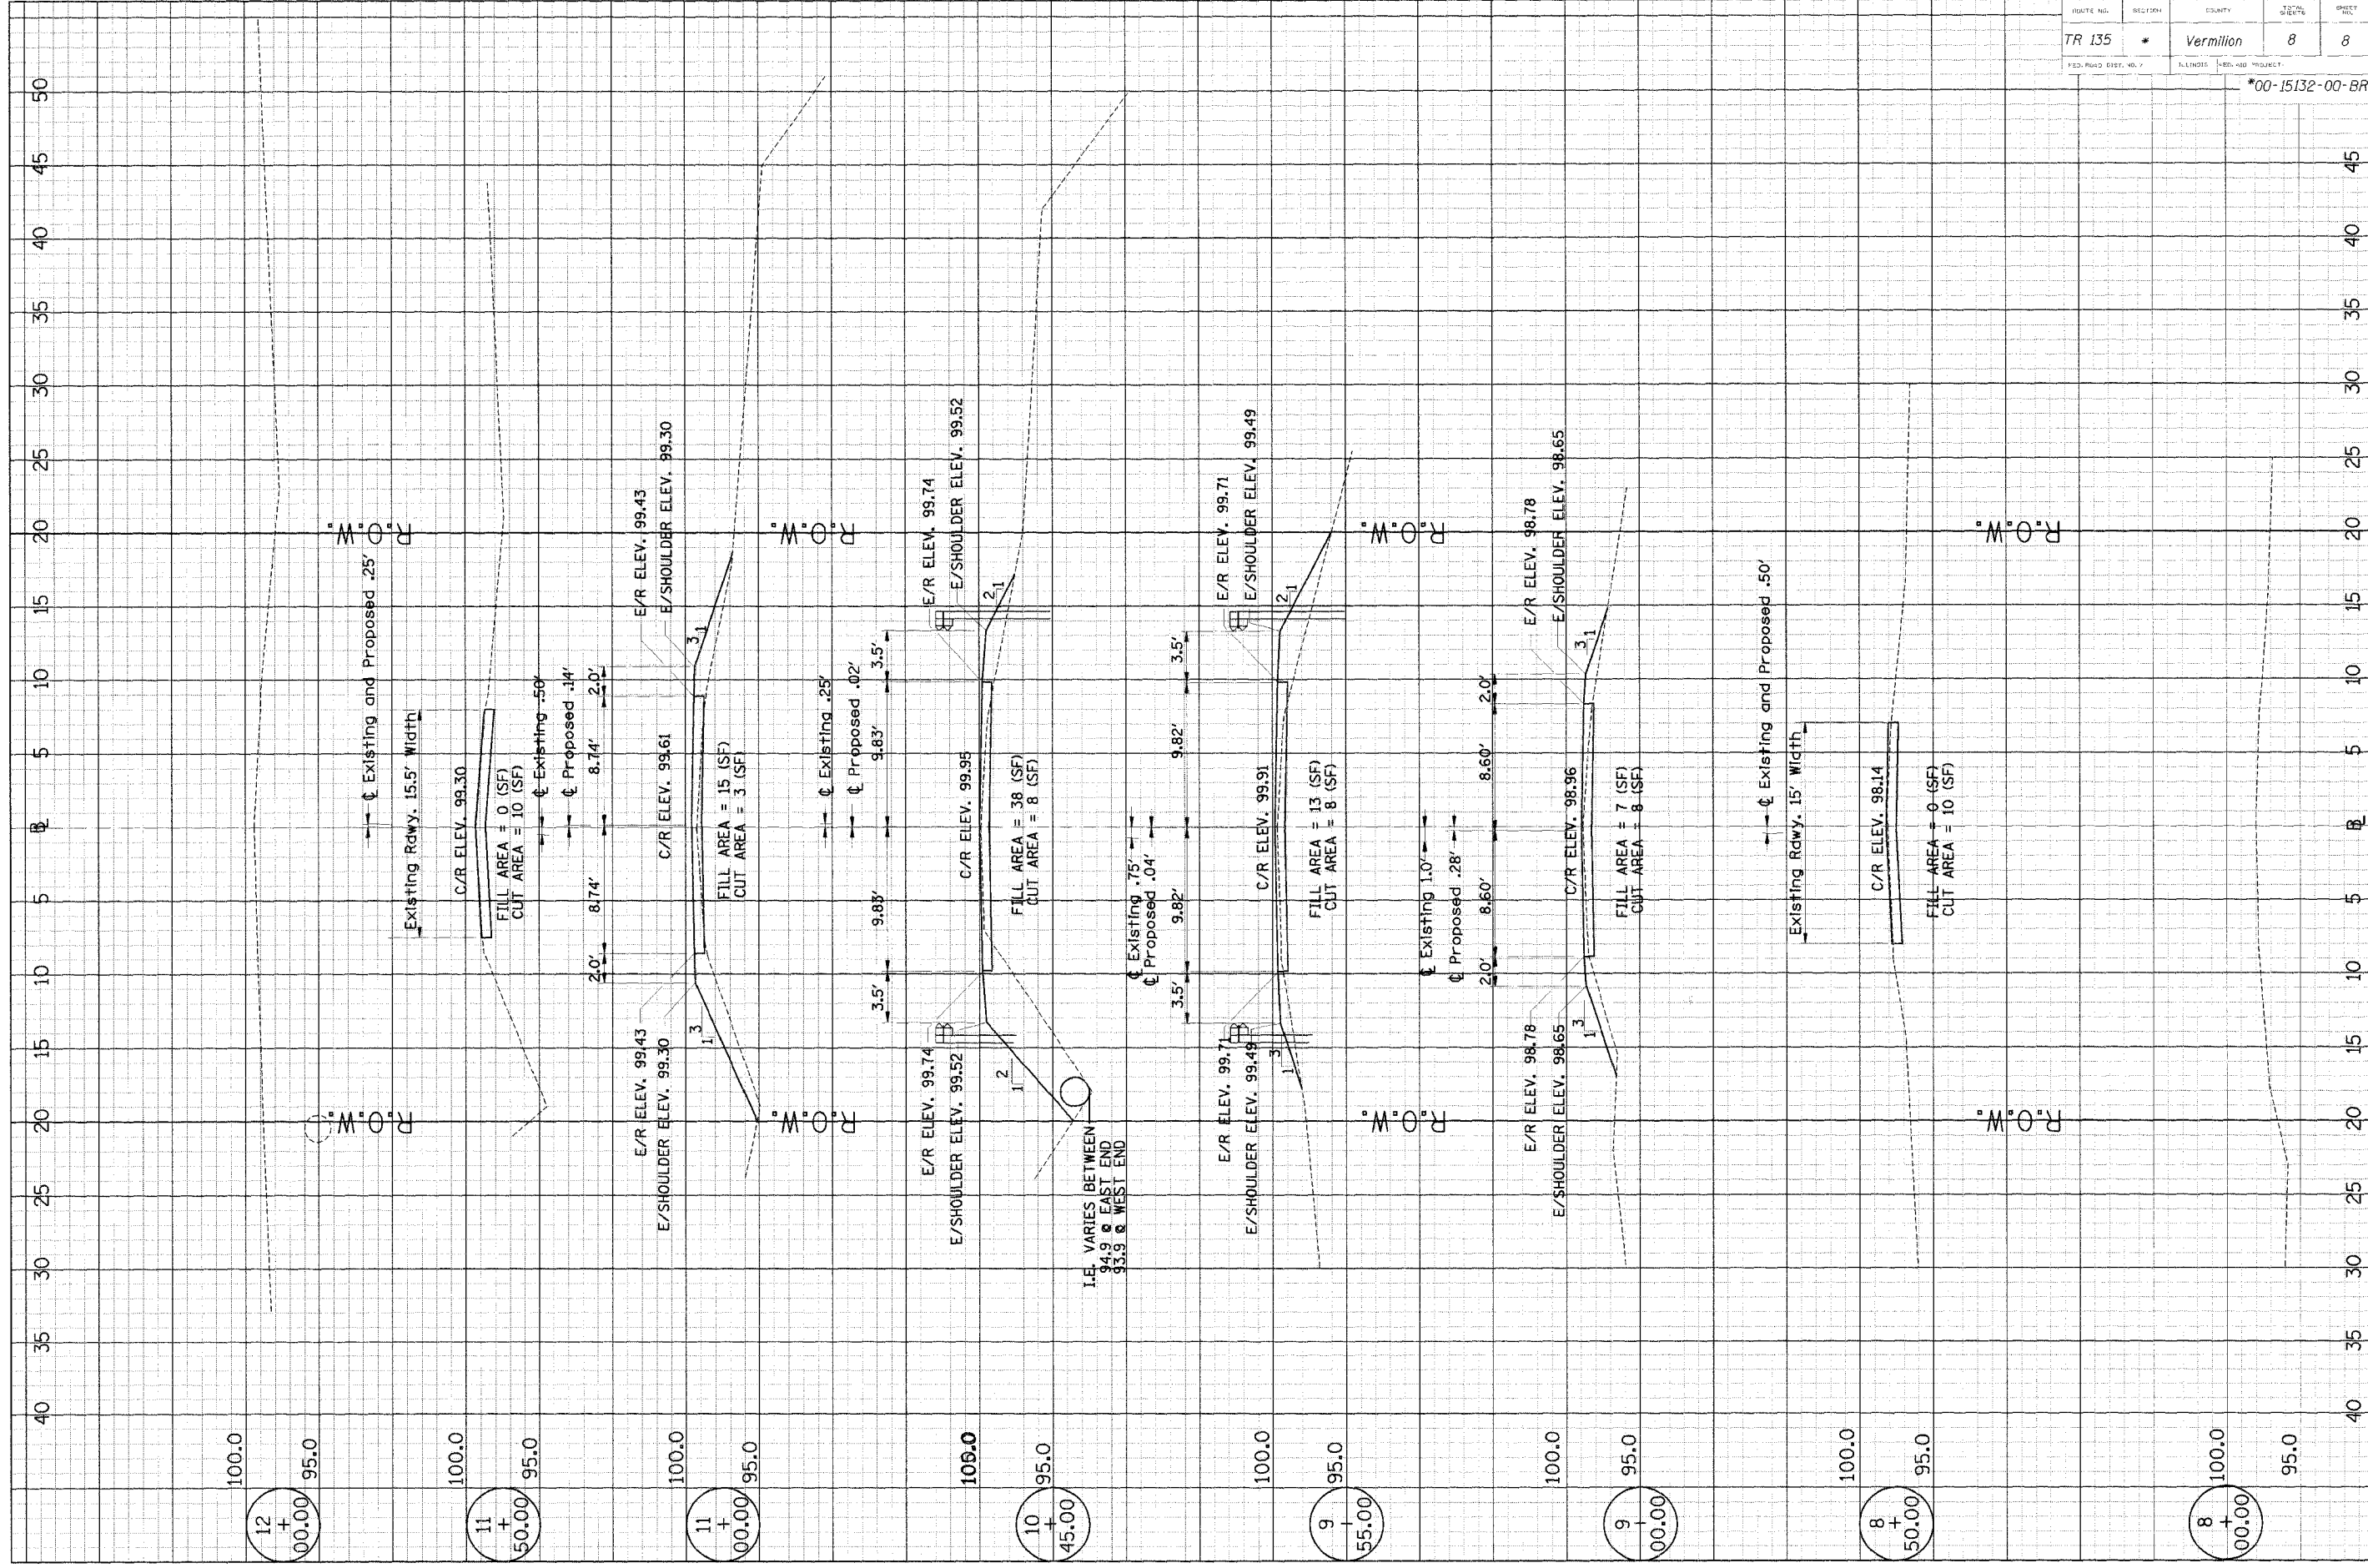

12
+
00.00
95.0

11
+
50.00
95.0

11
+
00.00
95.0

10
+
45.00
95.0

9
+
55.00
95.0

9
+
00.00
95.0

8
+
50.00
95.0

8
+
00.00
95.0