


F.A.S. RTE.	SECTION	COUNTY	TOTAL SHEETS	SHEET NO.
601	(*)	PIKE	51	23
STA. 123+00		TO STA. 137+00		
FED. ROAD DIST. NO.	ILLINOIS	FED. AID PROJECT		


(*) 02-00077-00-RS

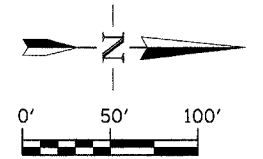

PROP. CURVE 5

PI STA. = 129+53.08
 $\Delta = 4^\circ 18' 18''$ (LT)
 $D = 0^\circ 36' 00''$
 $R = 9,549.06'$
 $T = 358.91'$
 $L = 717.48'$
 $E = 6.74'$
 P.C. STA. = 125+94.17
 P.T. STA. = 133+11.65
 S.E. = 1.50%

RESURFACING OMISSION
 S.N. 075-3032
 STA. 132+87.90 TO STA. 134+51.44

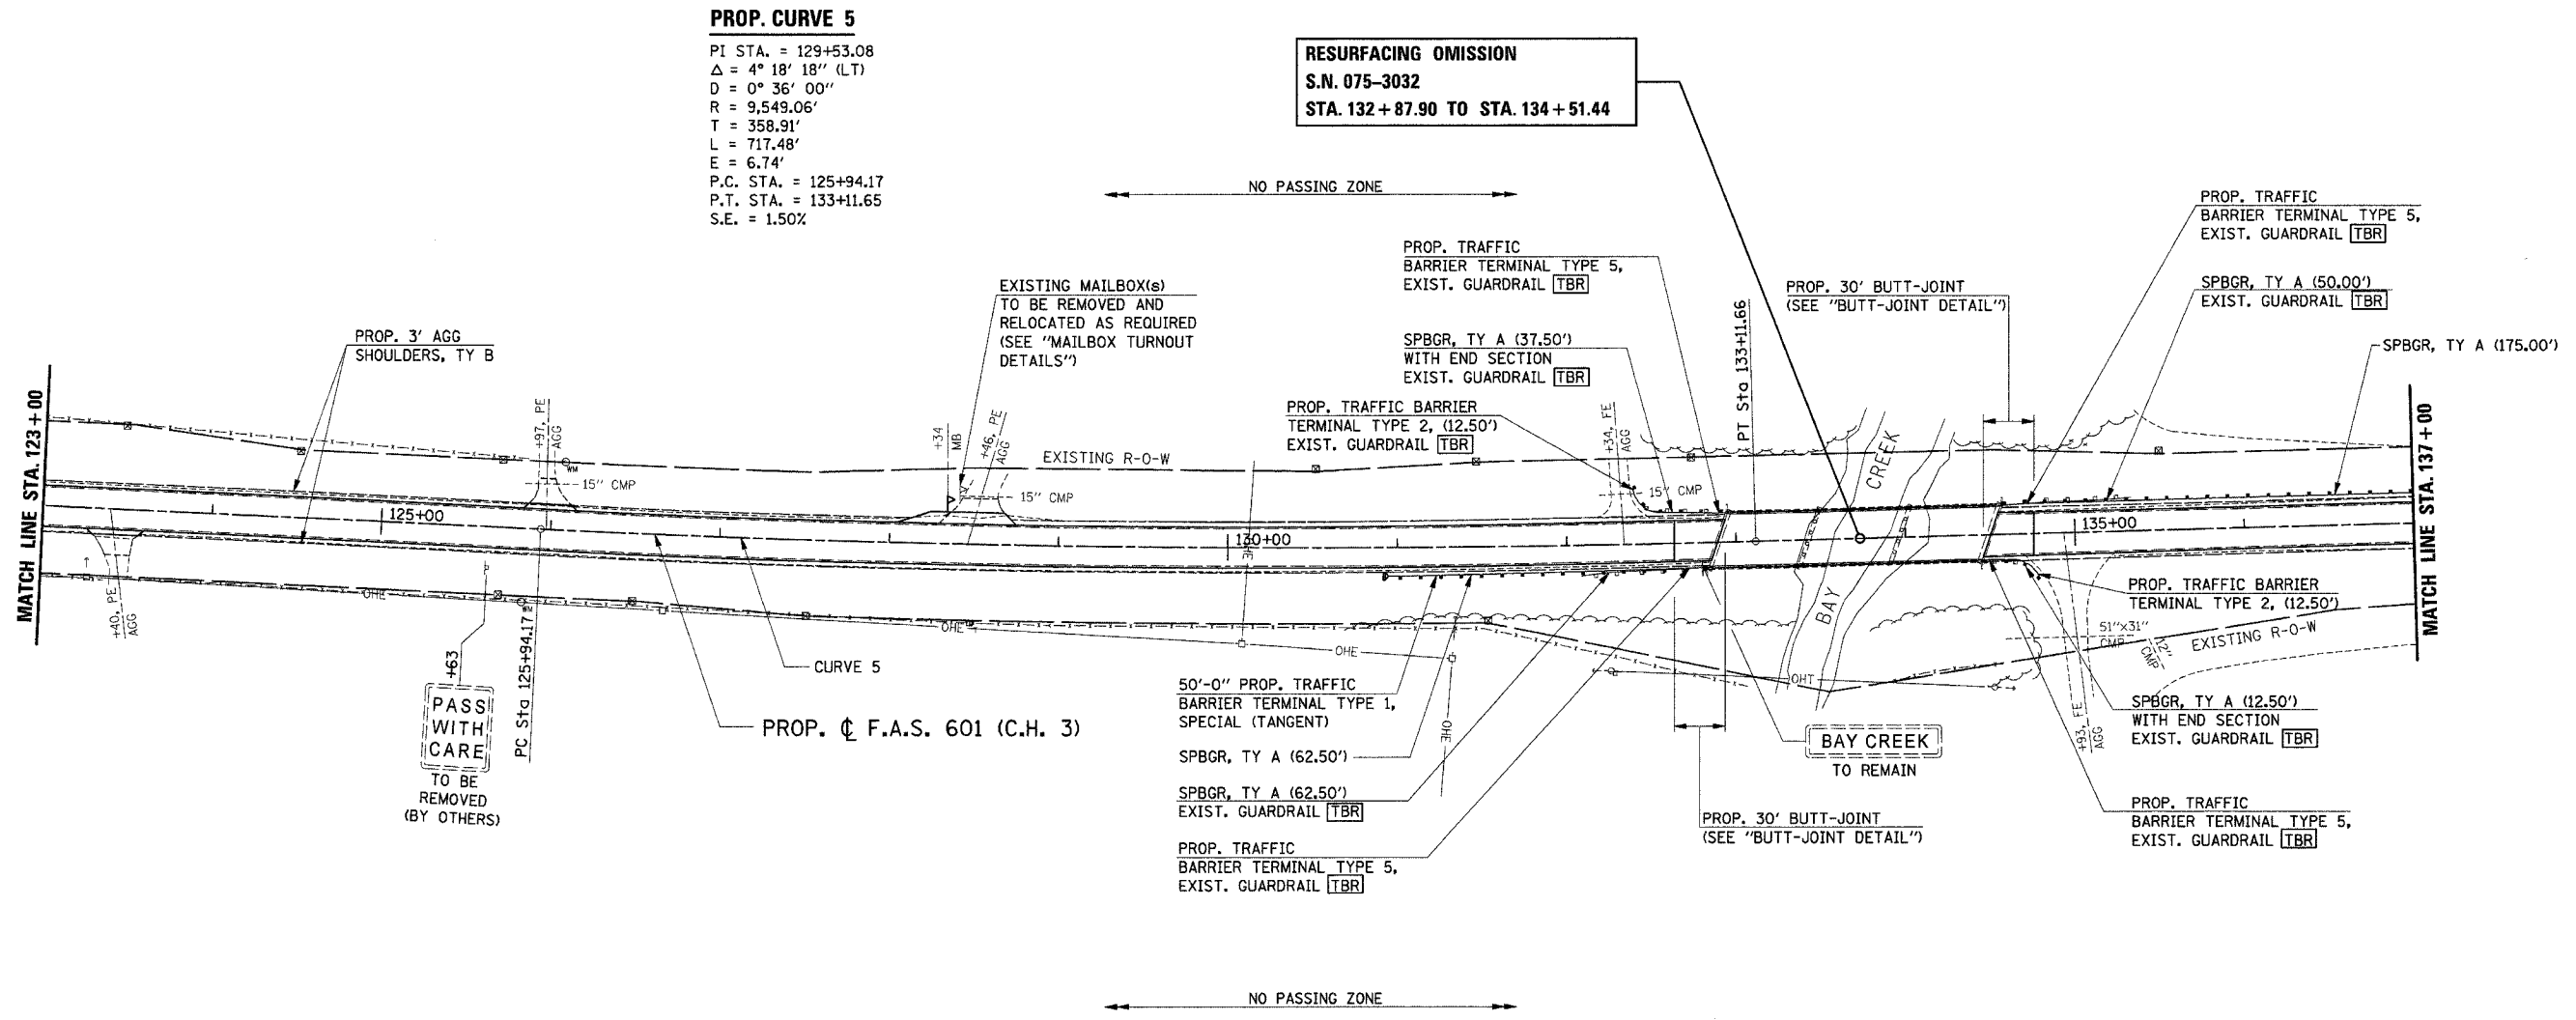

NOTE:
 1. SEE "SCHEDULE OF QUANTITIES" FOR GUARDRAIL LOCATIONS.

FILE: G:\S03012\CAD\3012PP10.DGN 08/27/04 06:33:18 AM