


F.A.S. RTE.	SECTION	COUNTY	TOTAL SHEETS	SHEET NO.
601	(*)	PIKE	51	24
STA. 123+00		TO STA. 137+00		
FED. ROAD DIST. NO.	ILLINOIS	FED. AID PROJECT		
(*) 02-00077-00-RS				

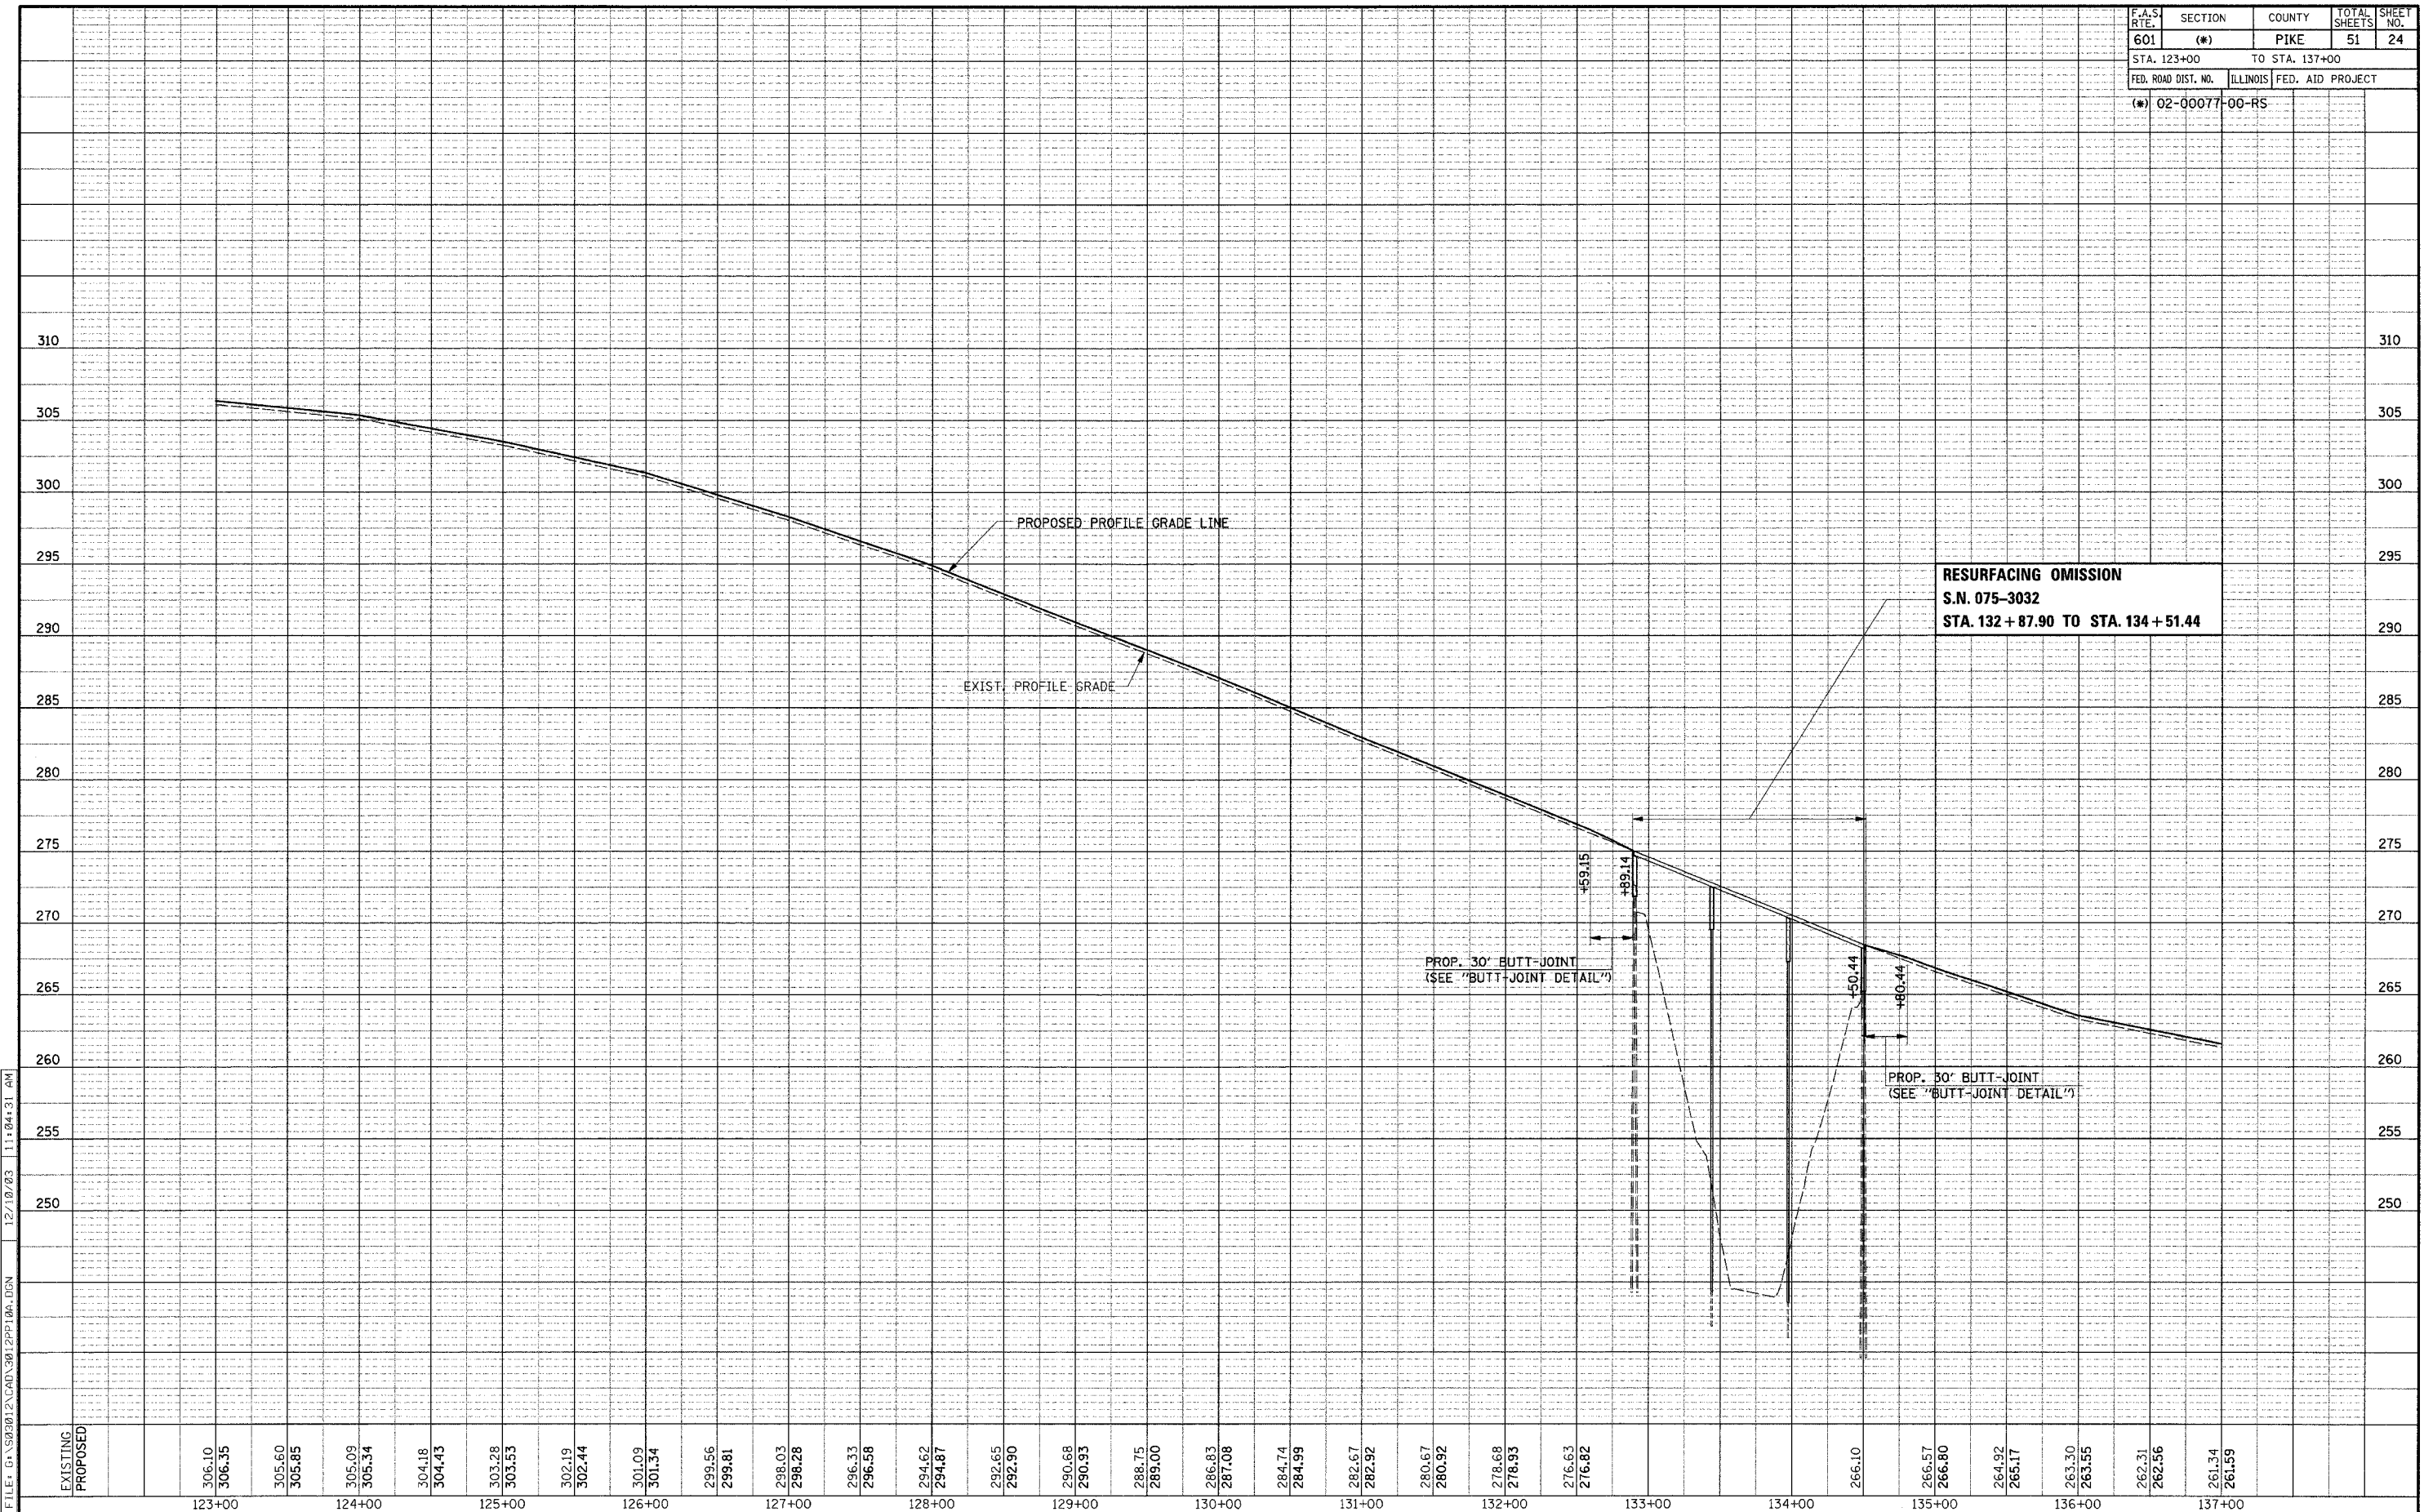

FILE: G:\S0301\2\CAD\3012P10A.DGN 12/10/03 11:04:31 AM