



F.A.S. RTE.	SECTION	COUNTY	TOTAL SHEETS	SHEET NO.
601	(*)	PIKE	51	38
STA.		TO STA.		
FED. ROAD DIST. NO.	ILLINOIS	FED. AID PROJECT		

(*) 02-00077-00-RS

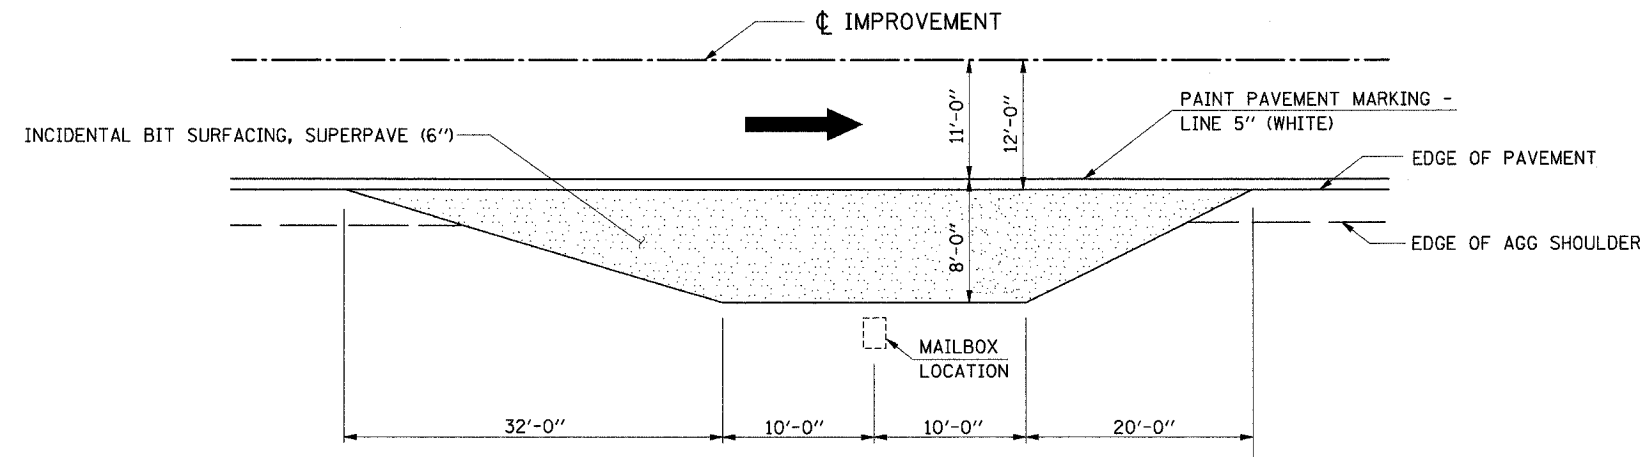


TYPICAL APPLICATION

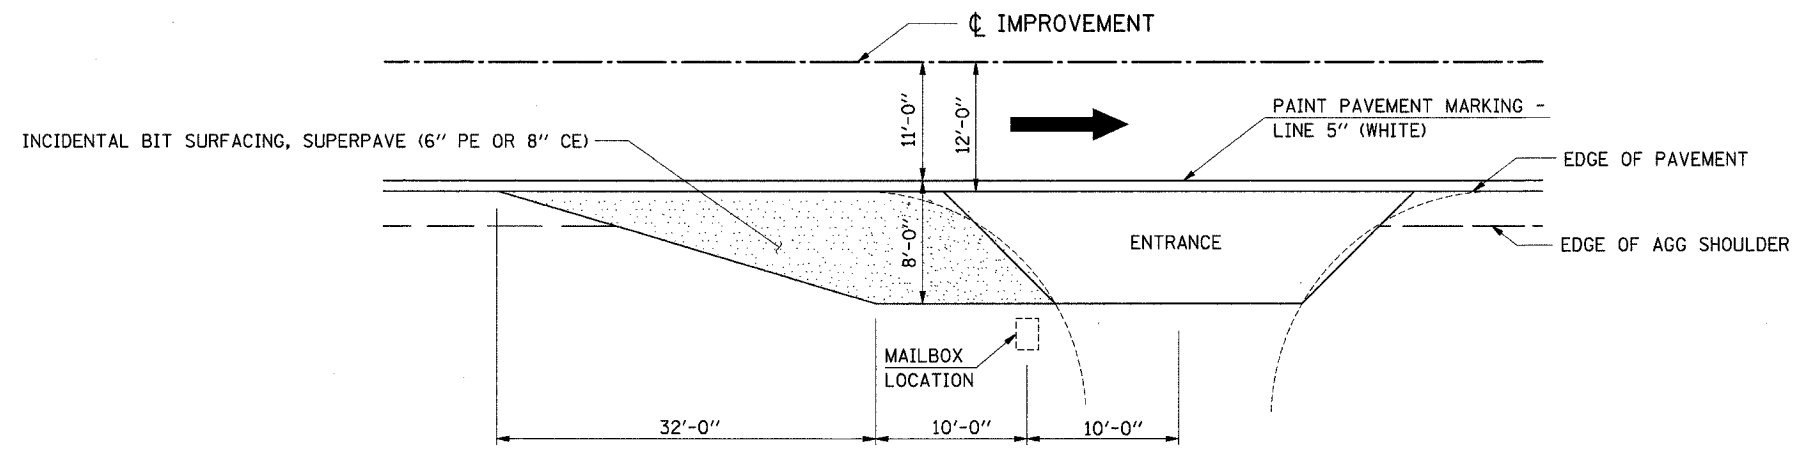

MAILBOX ON NEAR SIDE OF ENTRANCE

FILE: G:\S03012\CAD\3012DET02.DGN 12/10/03 01:44:31 PM

	INTERNATIONAL ENGINEERING CONSULTANTS, INC. 6420 SOUTH SIXTH STREET SPRINGFIELD, ILLINOIS 62707 TEL. (217) 529-8027 FAX (217) 529-4543 IESPRINGFIELD@IE-CONSULTANTS.COM WWW.IE-CONSULTANTS.COM		
	MAILBOX TURNOUT DETAILS		
DRAWN BY: RG	CHECKED BY: CMS	DATE: 12-10-03	PROJECT: S03012