


F.A.S. RTE.	SECTION	COUNTY	TOTAL SHEETS	SHEET NO.
601	D2-00077-00-RS	PIKE	51	40
STA. 6+50.00		TO STA. 8+00.00		
FED. ROAD DIST. NO.		ILLINOIS FED. AID PROJECT		

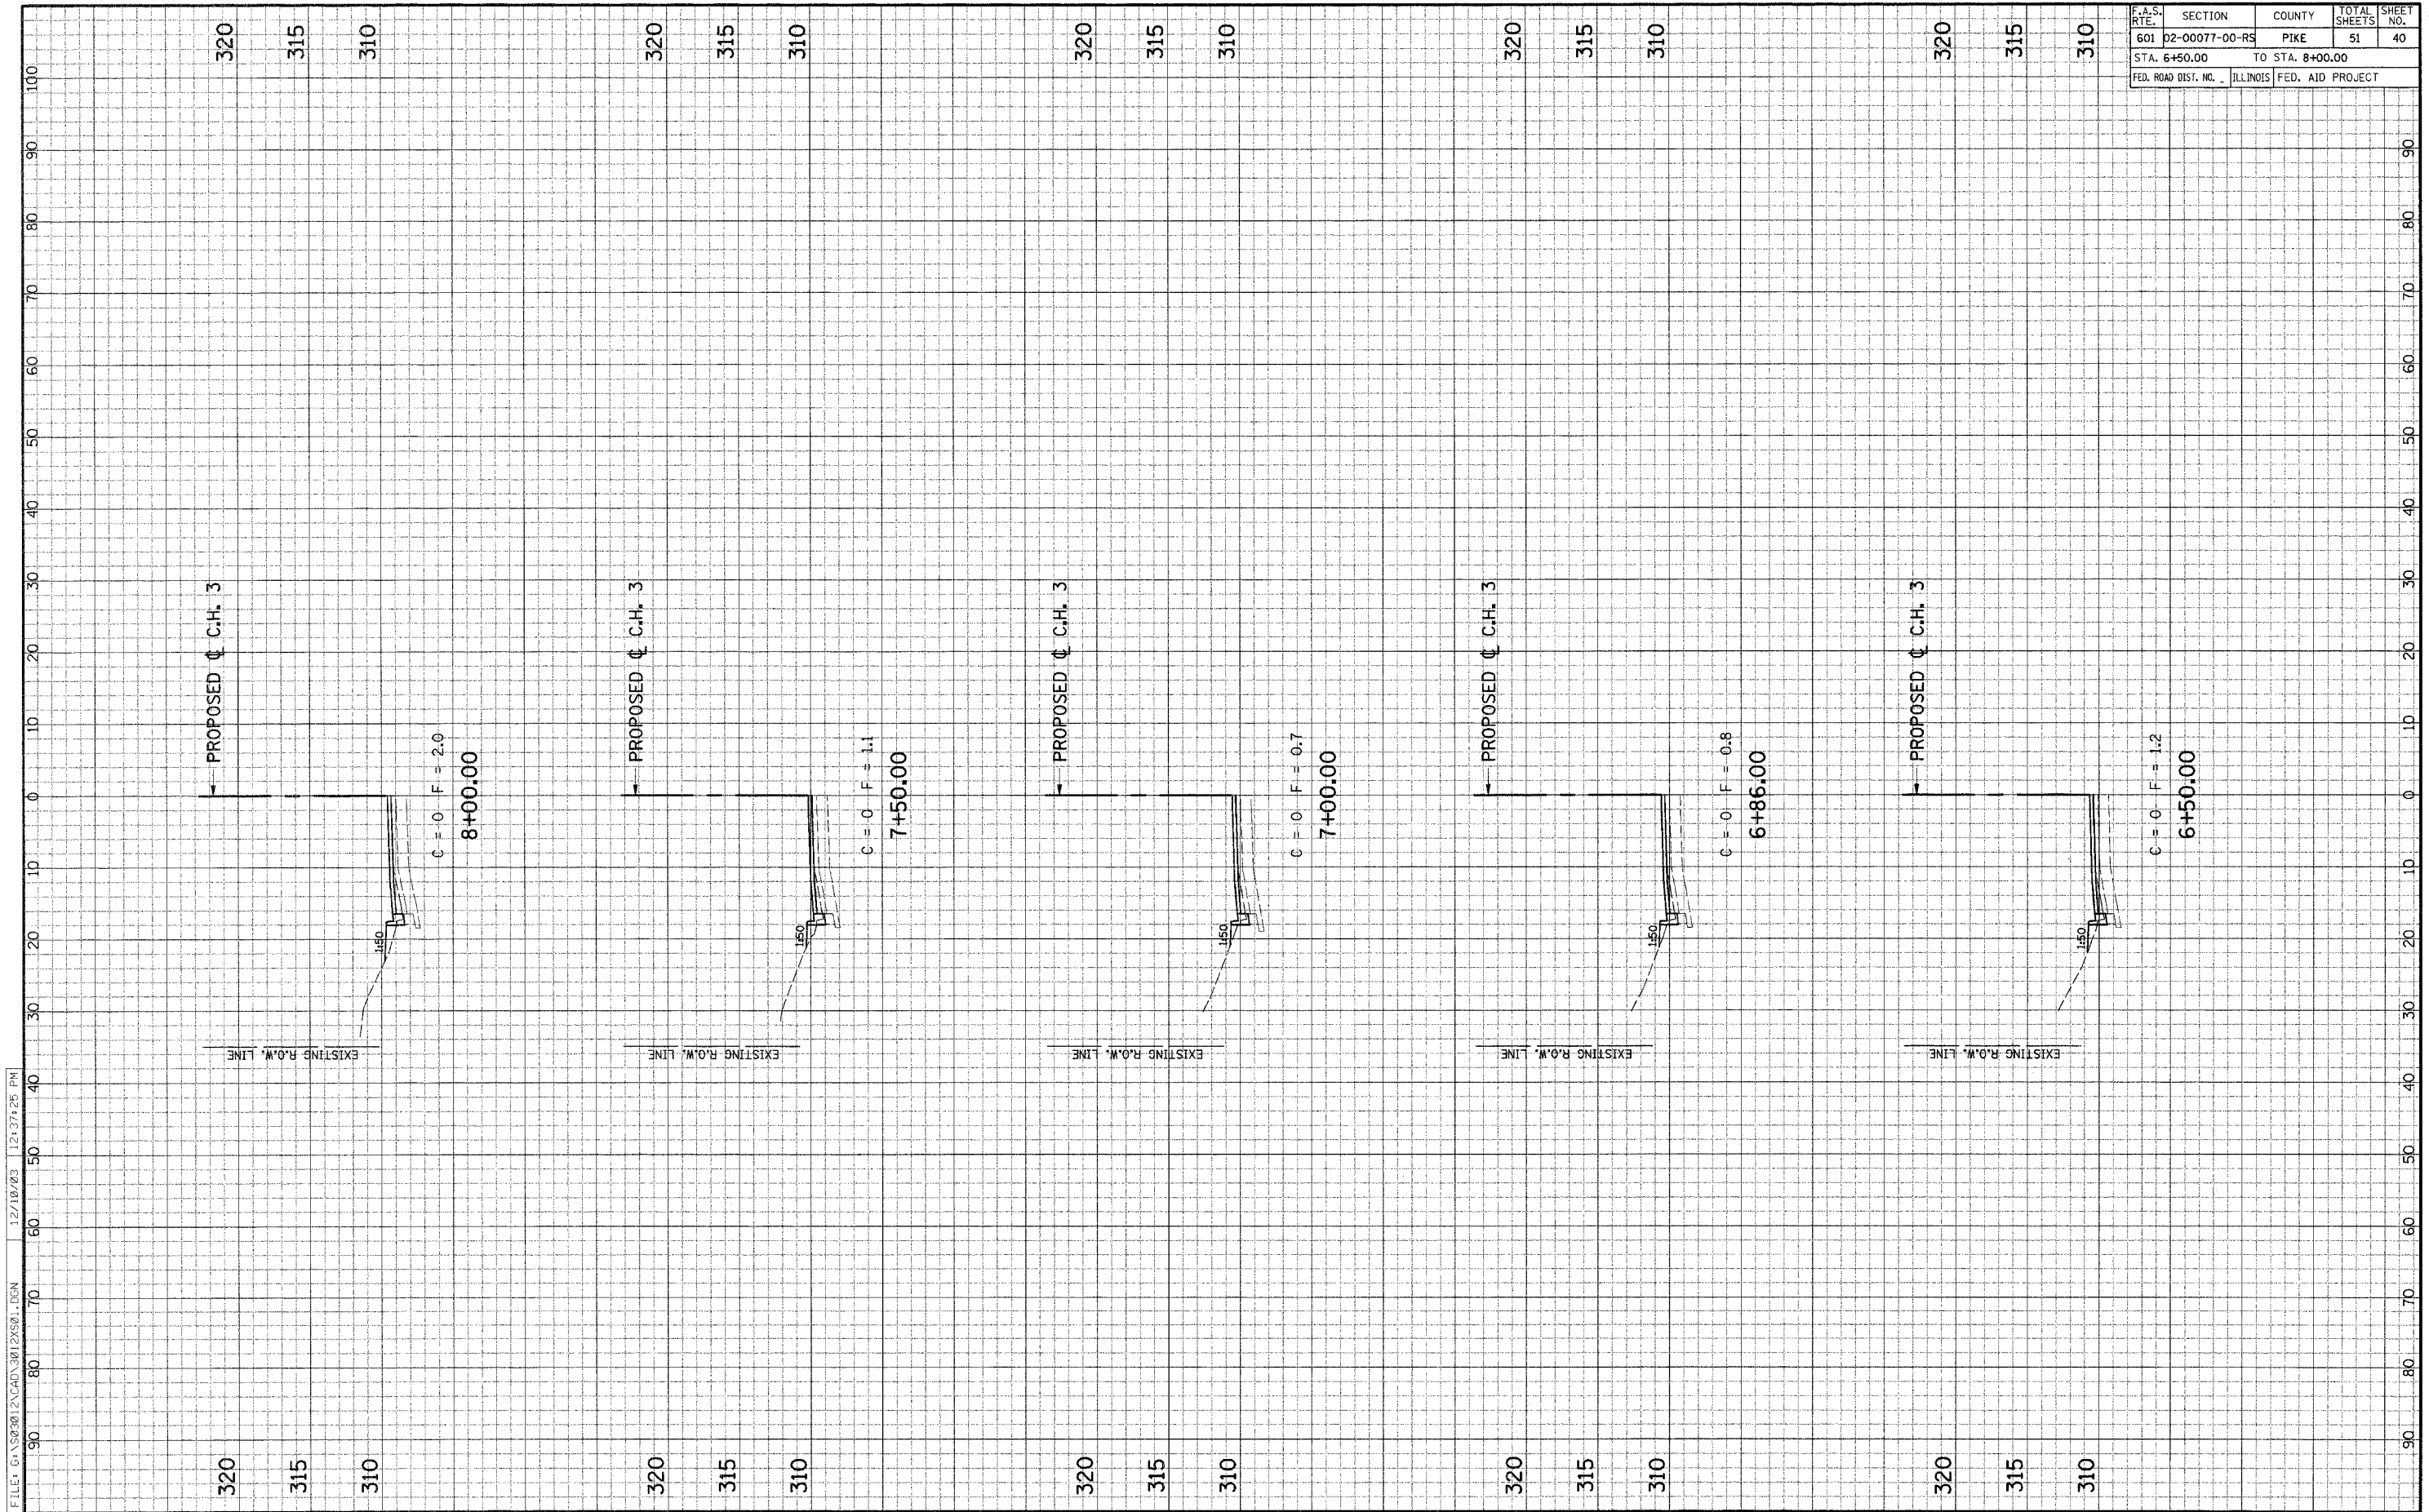

FILE: G:\23812\XD\03\3012\X501.DEN 12/18/23 12:37:25 PM