


F.A.S. RTE.	SECTION	COUNTY	TOTAL SHEETS	SHEET NO.
601	D2-00077-00-RS	PIKE	51	41
STA. 8+50.00		TO STA. 10+00.00		
FED. ROAD DIST. NO.	ILLINOIS		FED. AID PROJECT	

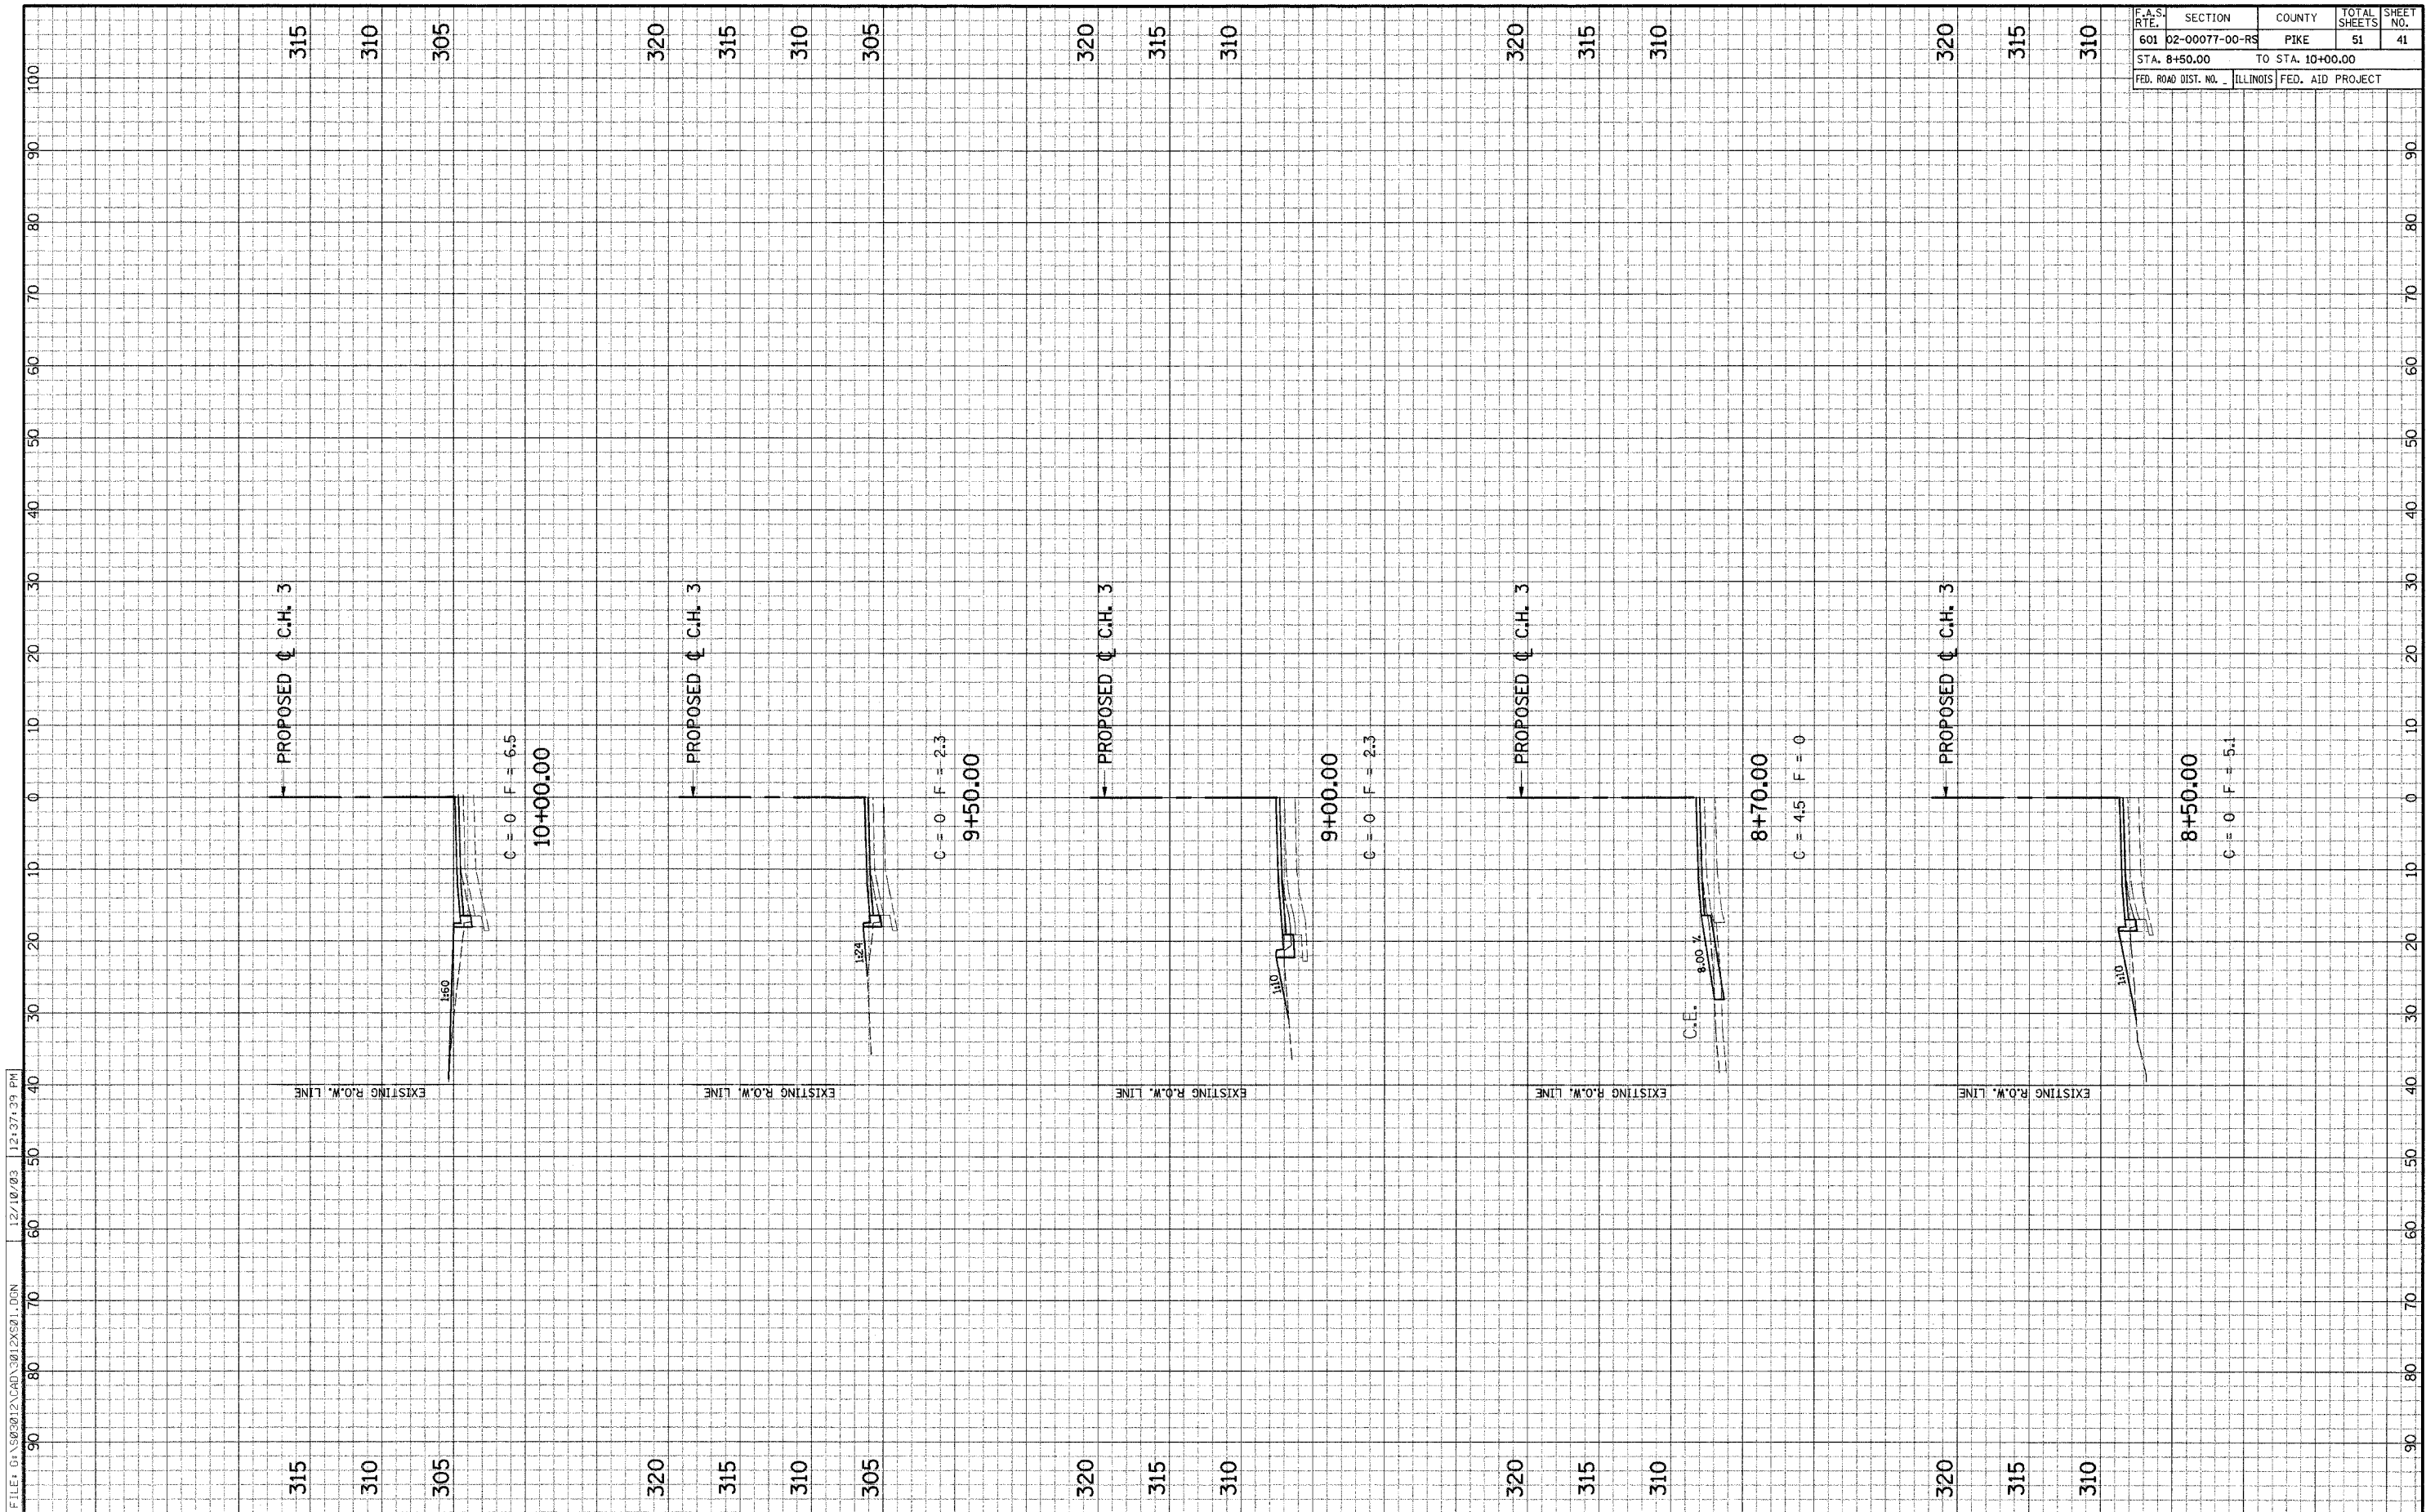

FILE: G:\505012\CAD\3012X501.DGN 12/10/03 12:27:39 PM