


F.A.S. RTE.	SECTION	COUNTY	TOTAL SHEETS	SHEET NO.
601	D2-00077-00-RS	PIKE	51	43
STA. 13+00.00		TO STA. 14+50.00		
FED. ROAD DIST. NO.	ILLINOIS		FED. AID PROJECT	

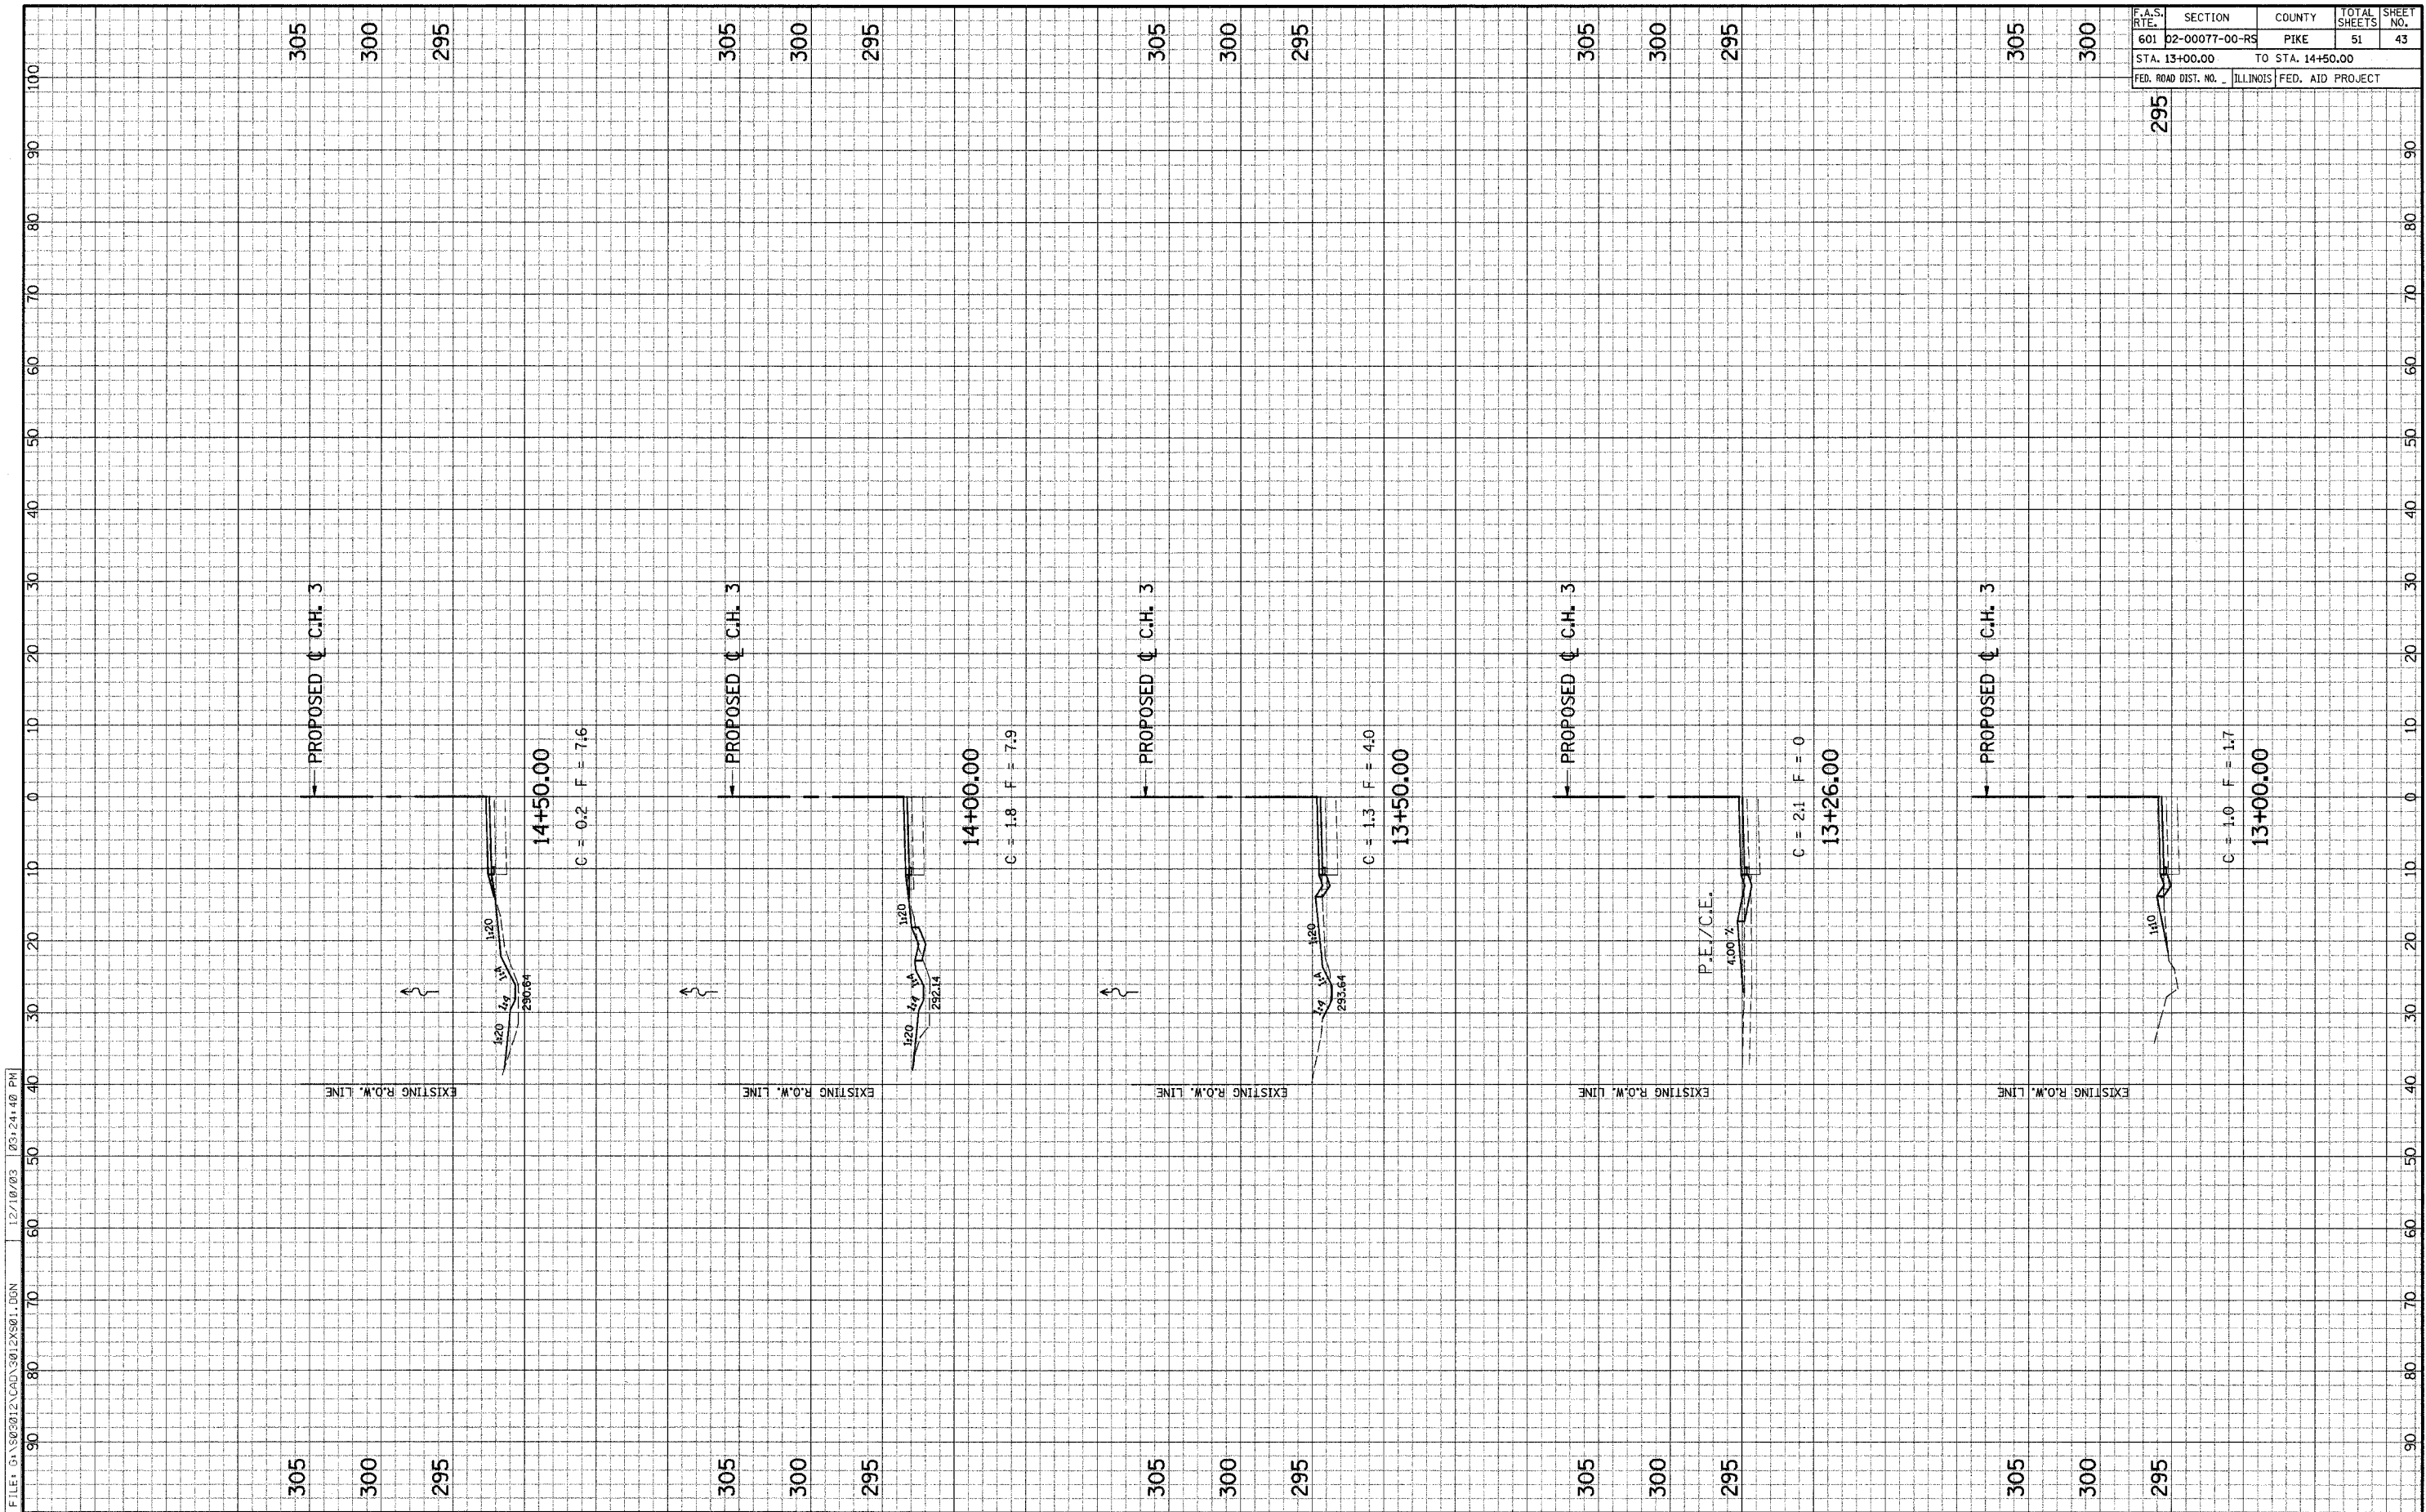

FILE: G:\905012\CAD\3012XS01.DGN 12/10/03 05:24:40 PM