


F.A.S. RTE.	SECTION	COUNTY	TOTAL SHEETS	SHEET NO.
601	D2-00077-00-RS	PIKE	51	44
STA. 15+00.00		TO STA. 16+50.00		
FED. ROAD DIST. NO.	ILLINOIS	FED. AID PROJECT		

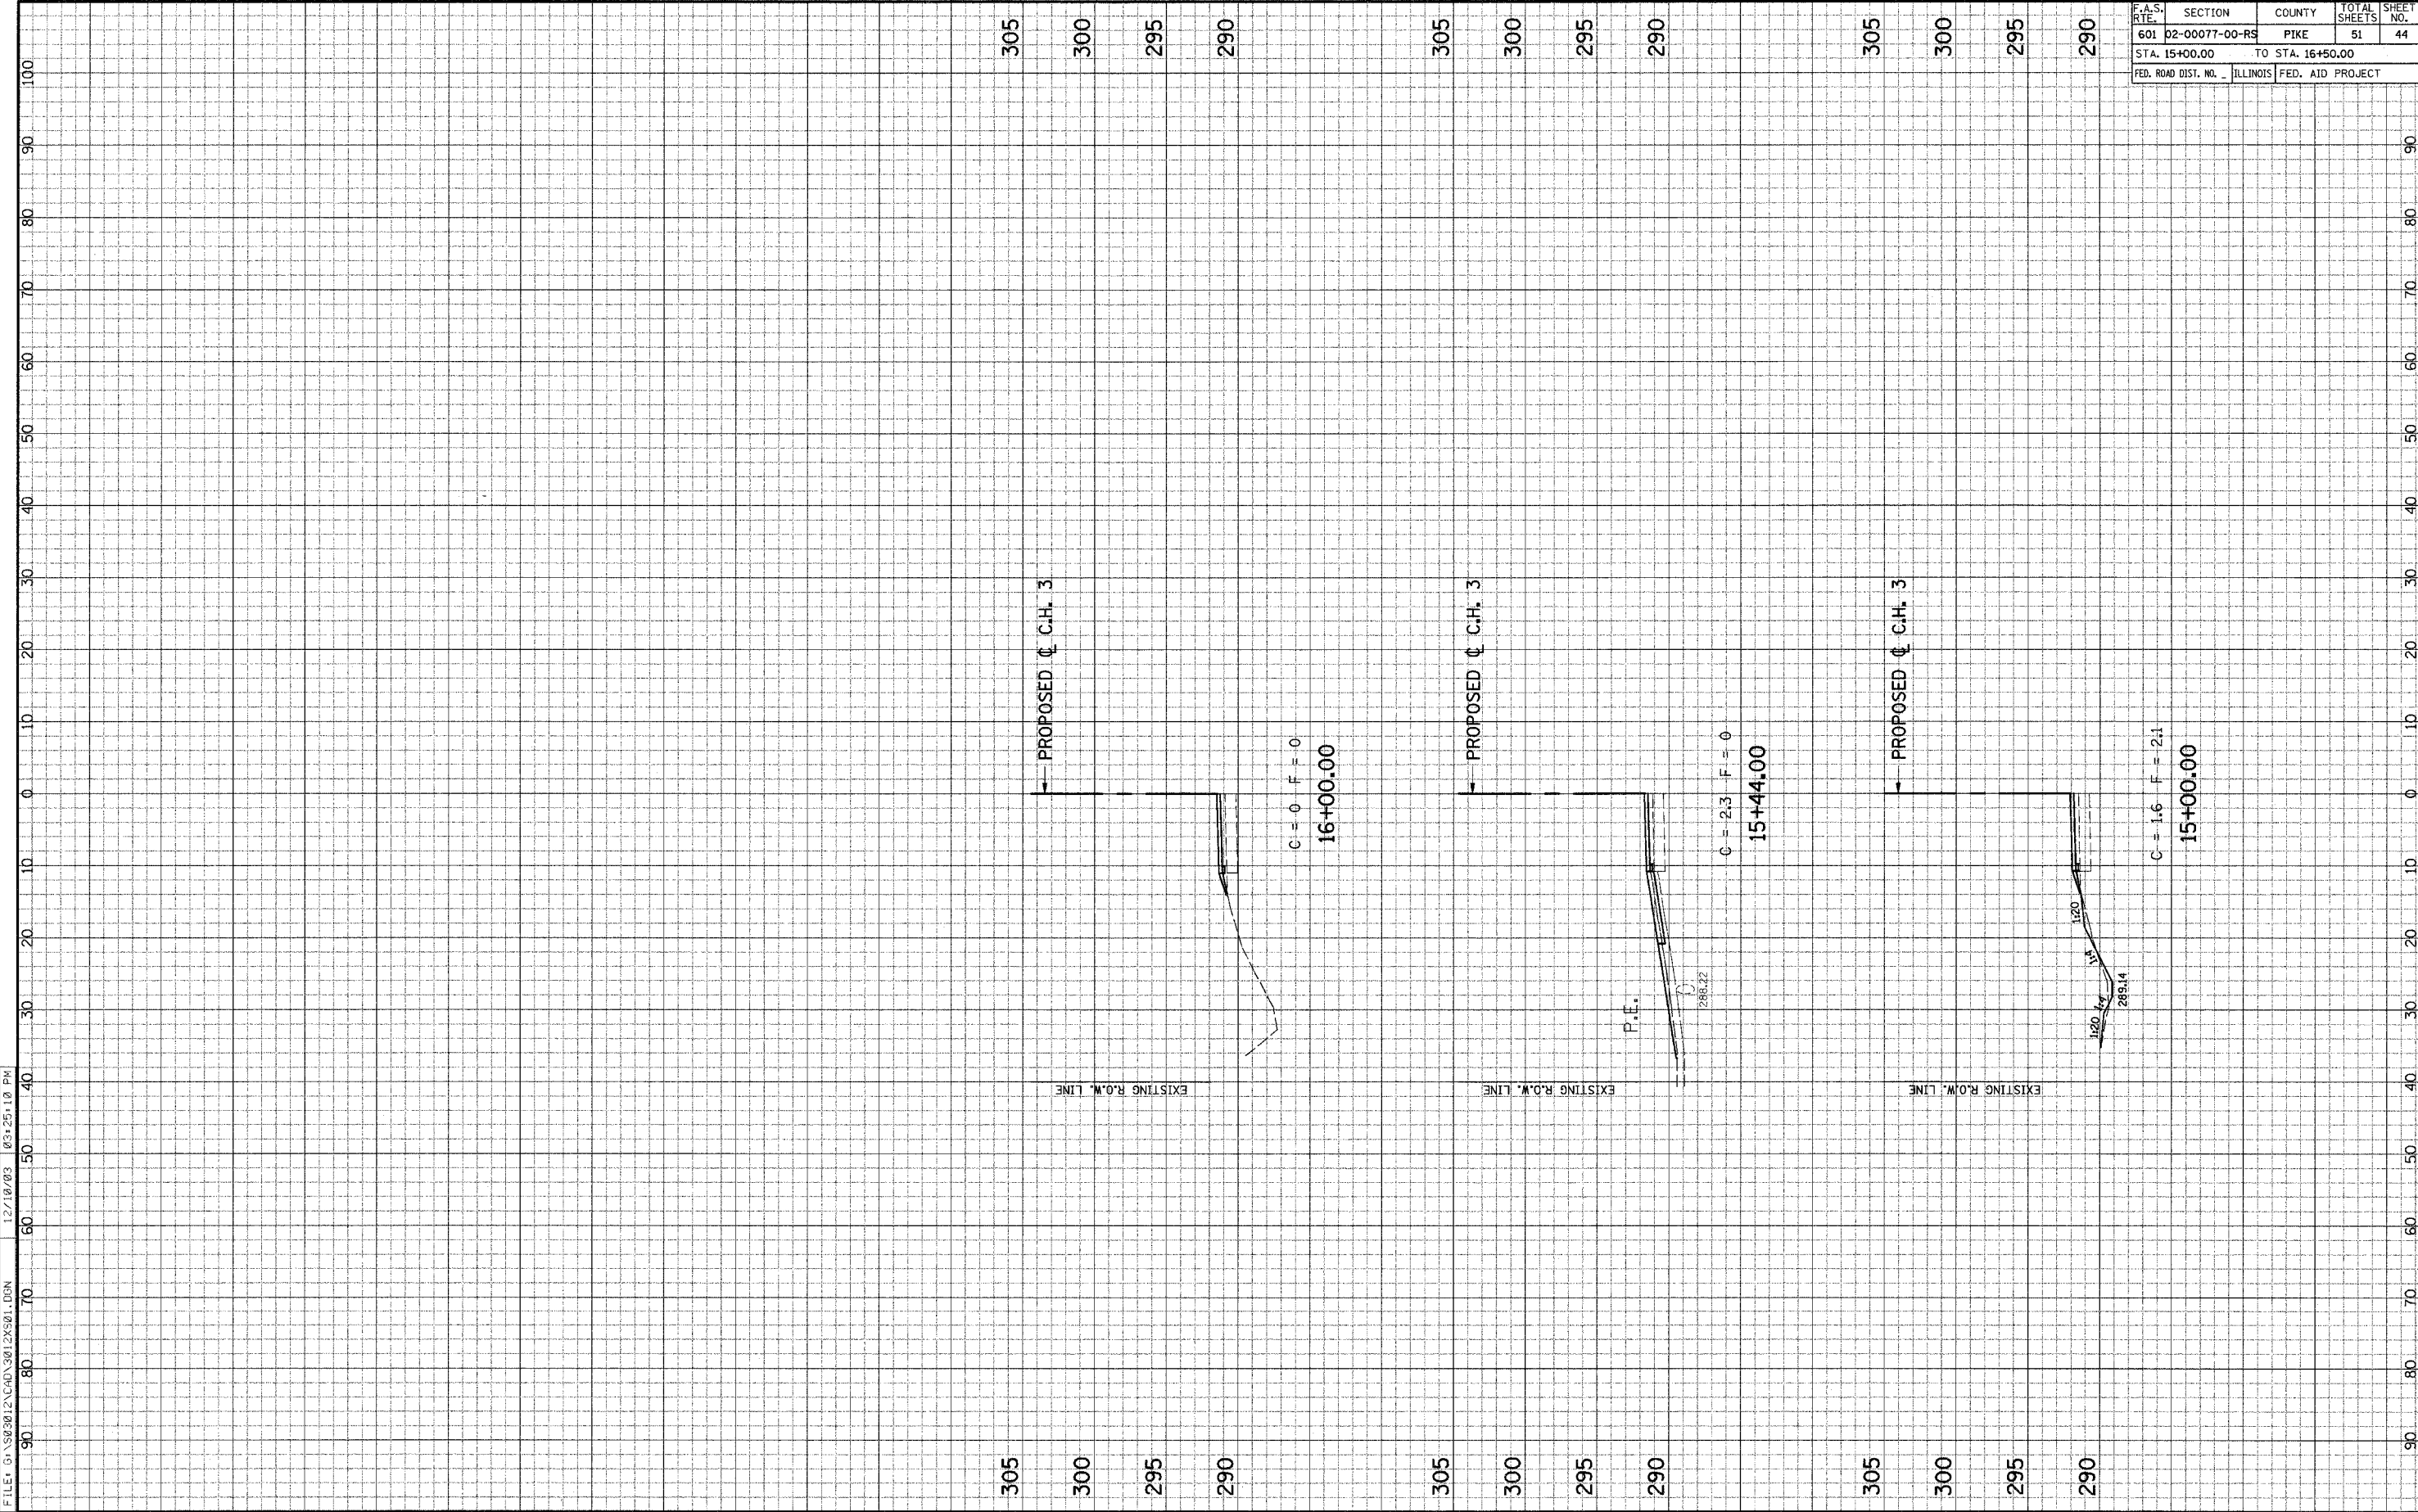

FILE: G:\S03012\CAD\3012X501.DGN 12/18/03 05:25:10 PM