


F.A.S. RTE.	SECTION	COUNTY	TOTAL SHEETS	SHEET NO.
601	02-00077-00-RS	PIKE	51	45
STA. 38+00.00		TO STA. 39+50.00		
FED. ROAD DIST. NO.		ILLINOIS FED. AID PROJECT		

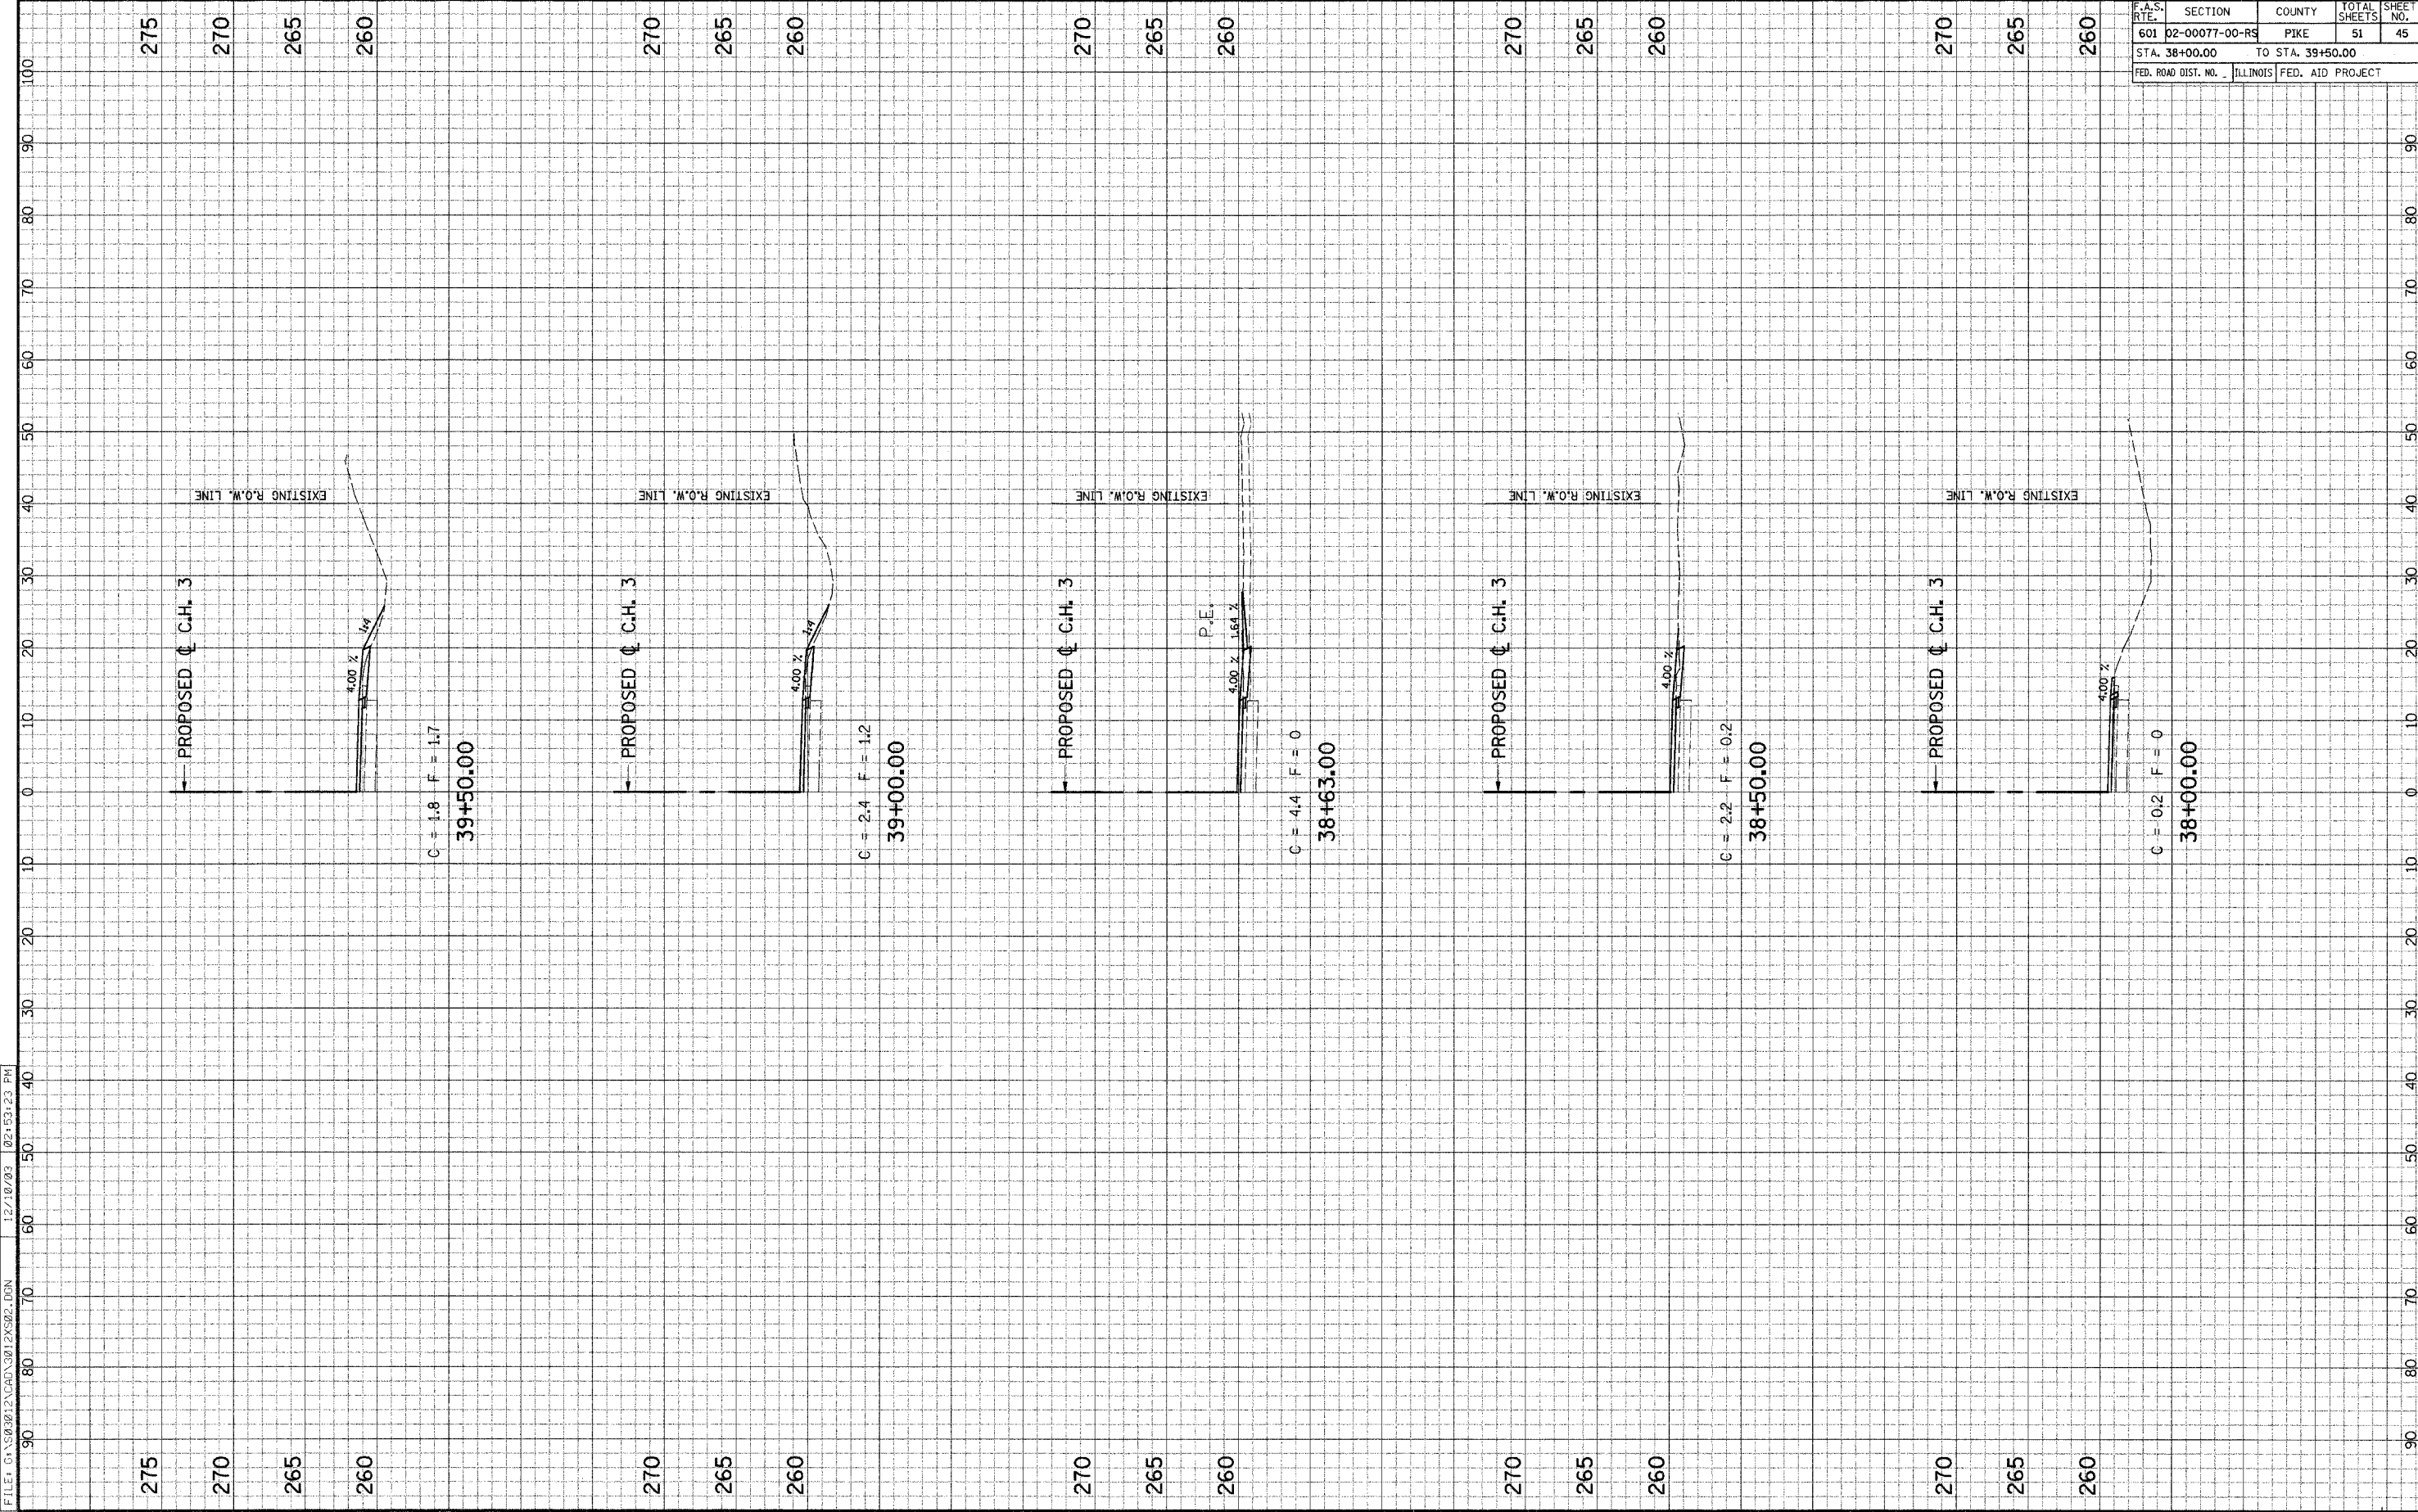

FILE: G:\S0302\2\CAD\3012XS02.DGN 12/18/03 07:53:23 PM