


F.A.S. RTE.	SECTION	COUNTY	TOTAL SHEETS	SHEET NO.
601	02-00077-00-RS	PIKE	51	48
STA. 44+00.00		TO STA. 46+00.00		
FED. ROAD DIST. NO.		ILLINOIS	FED. AID PROJECT	

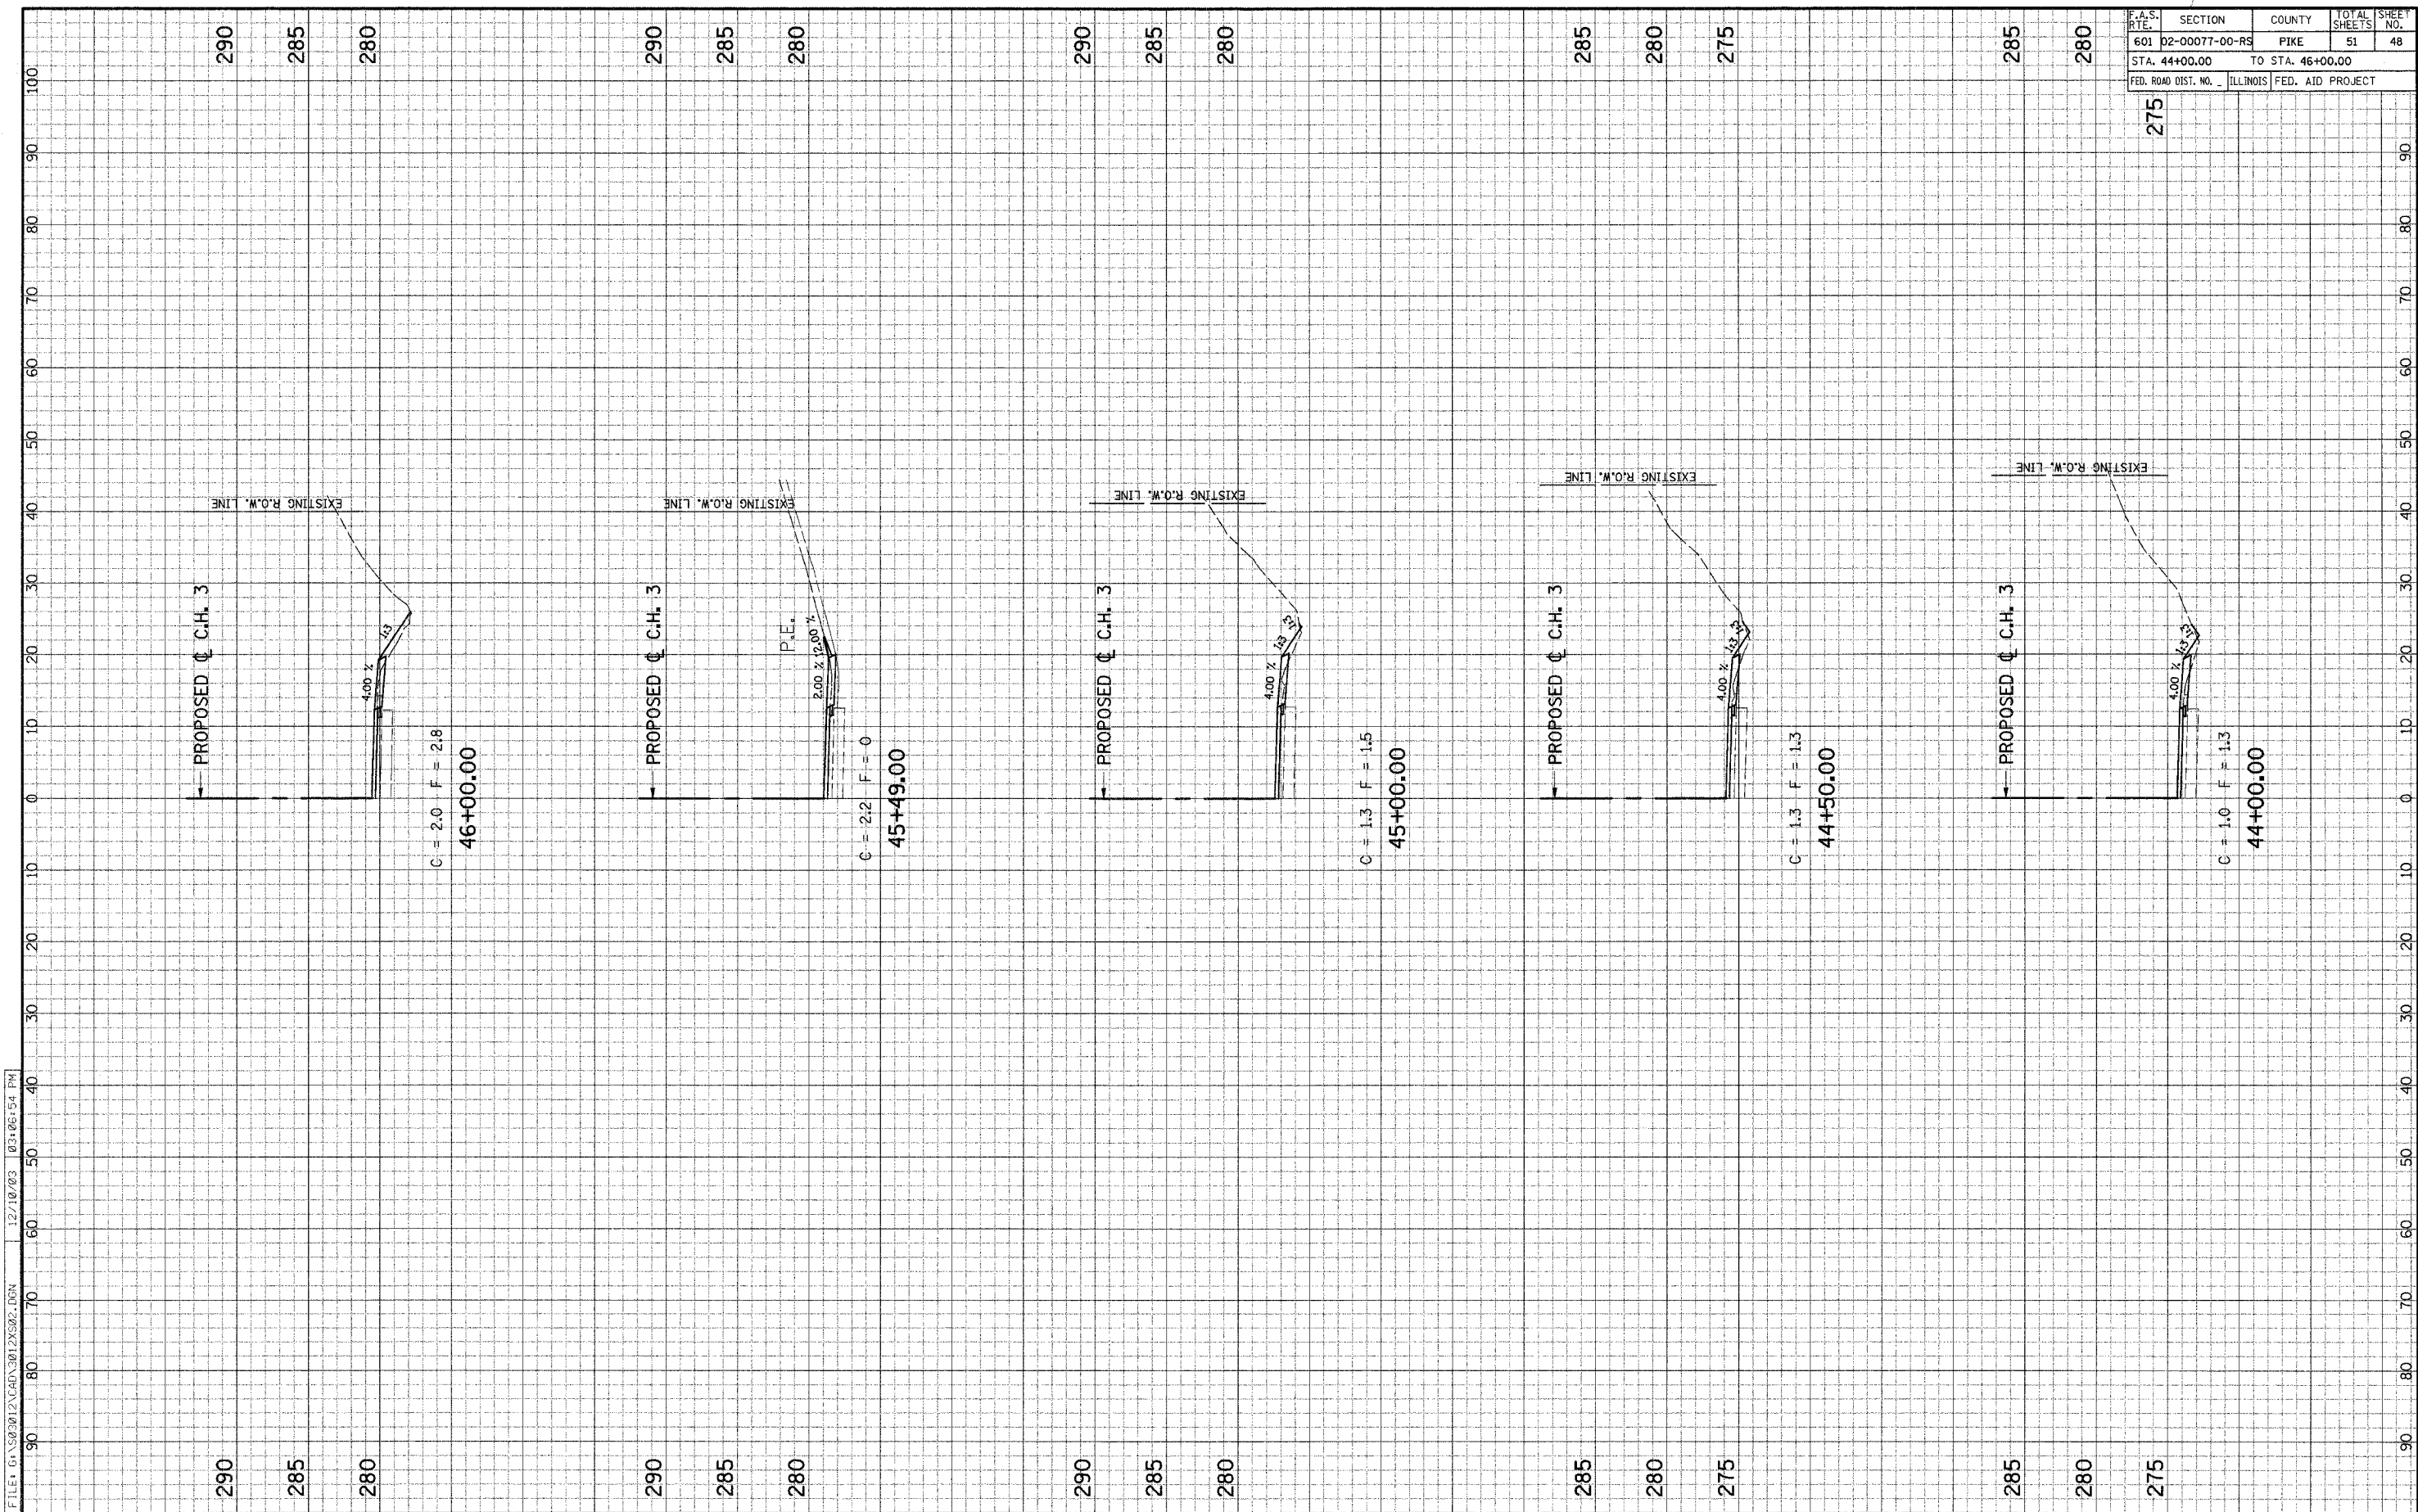

FILE: G:\503012\CAD\3012\502.DGN 12/10/03 03:06:54 PM