


N.W. 1/4 SEC. 25-8-9

MILDRED CHRISTOPHER
BK. 315 - PG. 110


NOTE: ALL DIMENSIONS ARE SHOWN IN METERS.
EXCEPT EXISTING CULVERTS AND
TREES ARE SHOWN IN INCHES.

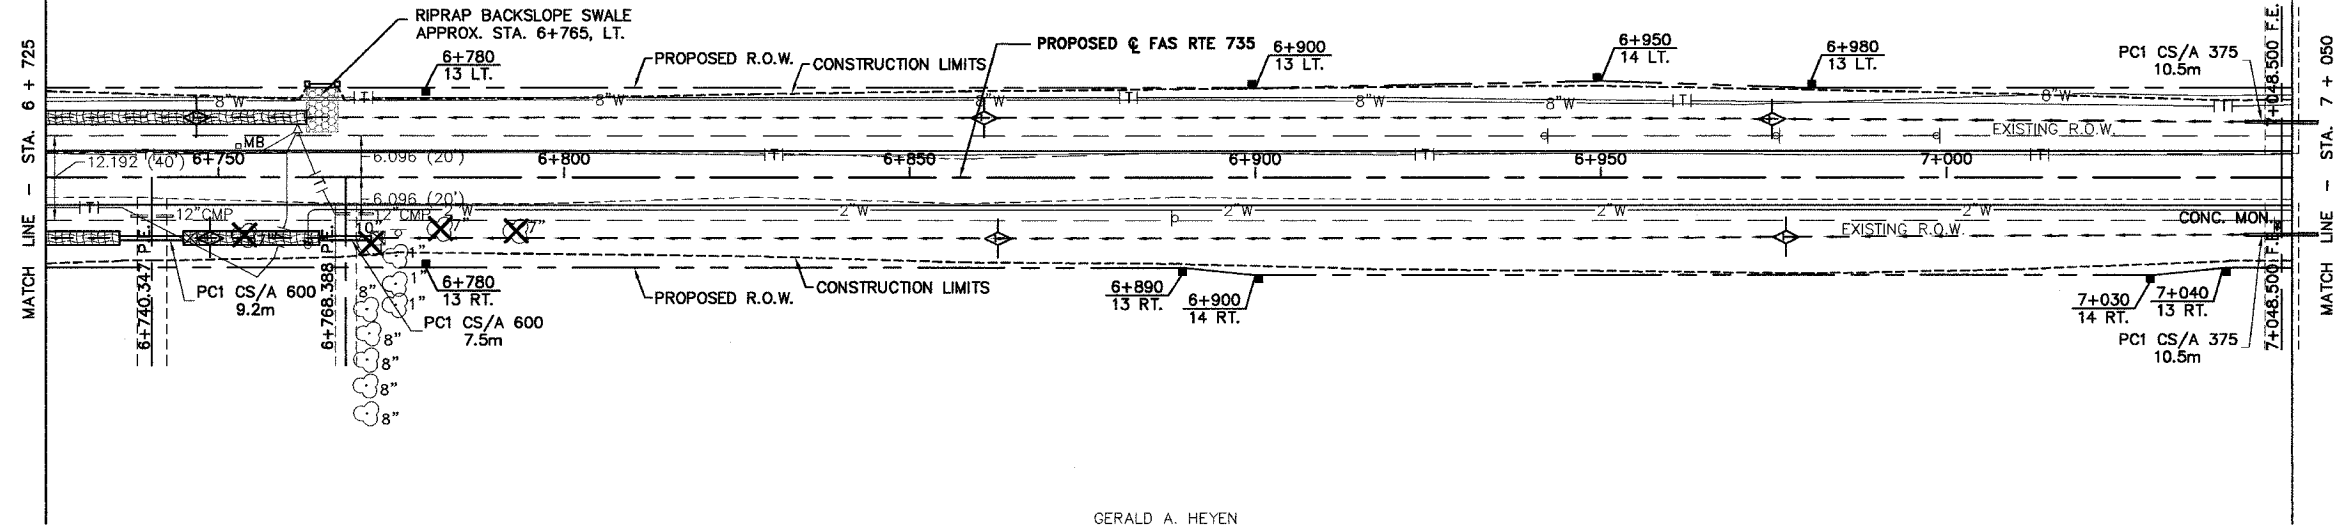

GERALD A. HEYEN
P.B. 717 - PG. 74

N.E. 1/4 SEC. 25-8-9

B.M.: CHISELED "C" TOP CONC.
WALL, FIELD DRAINAGE STRUCTURE
STA. 6+601.663 - 11.125 LT.
ELEV. 191.753

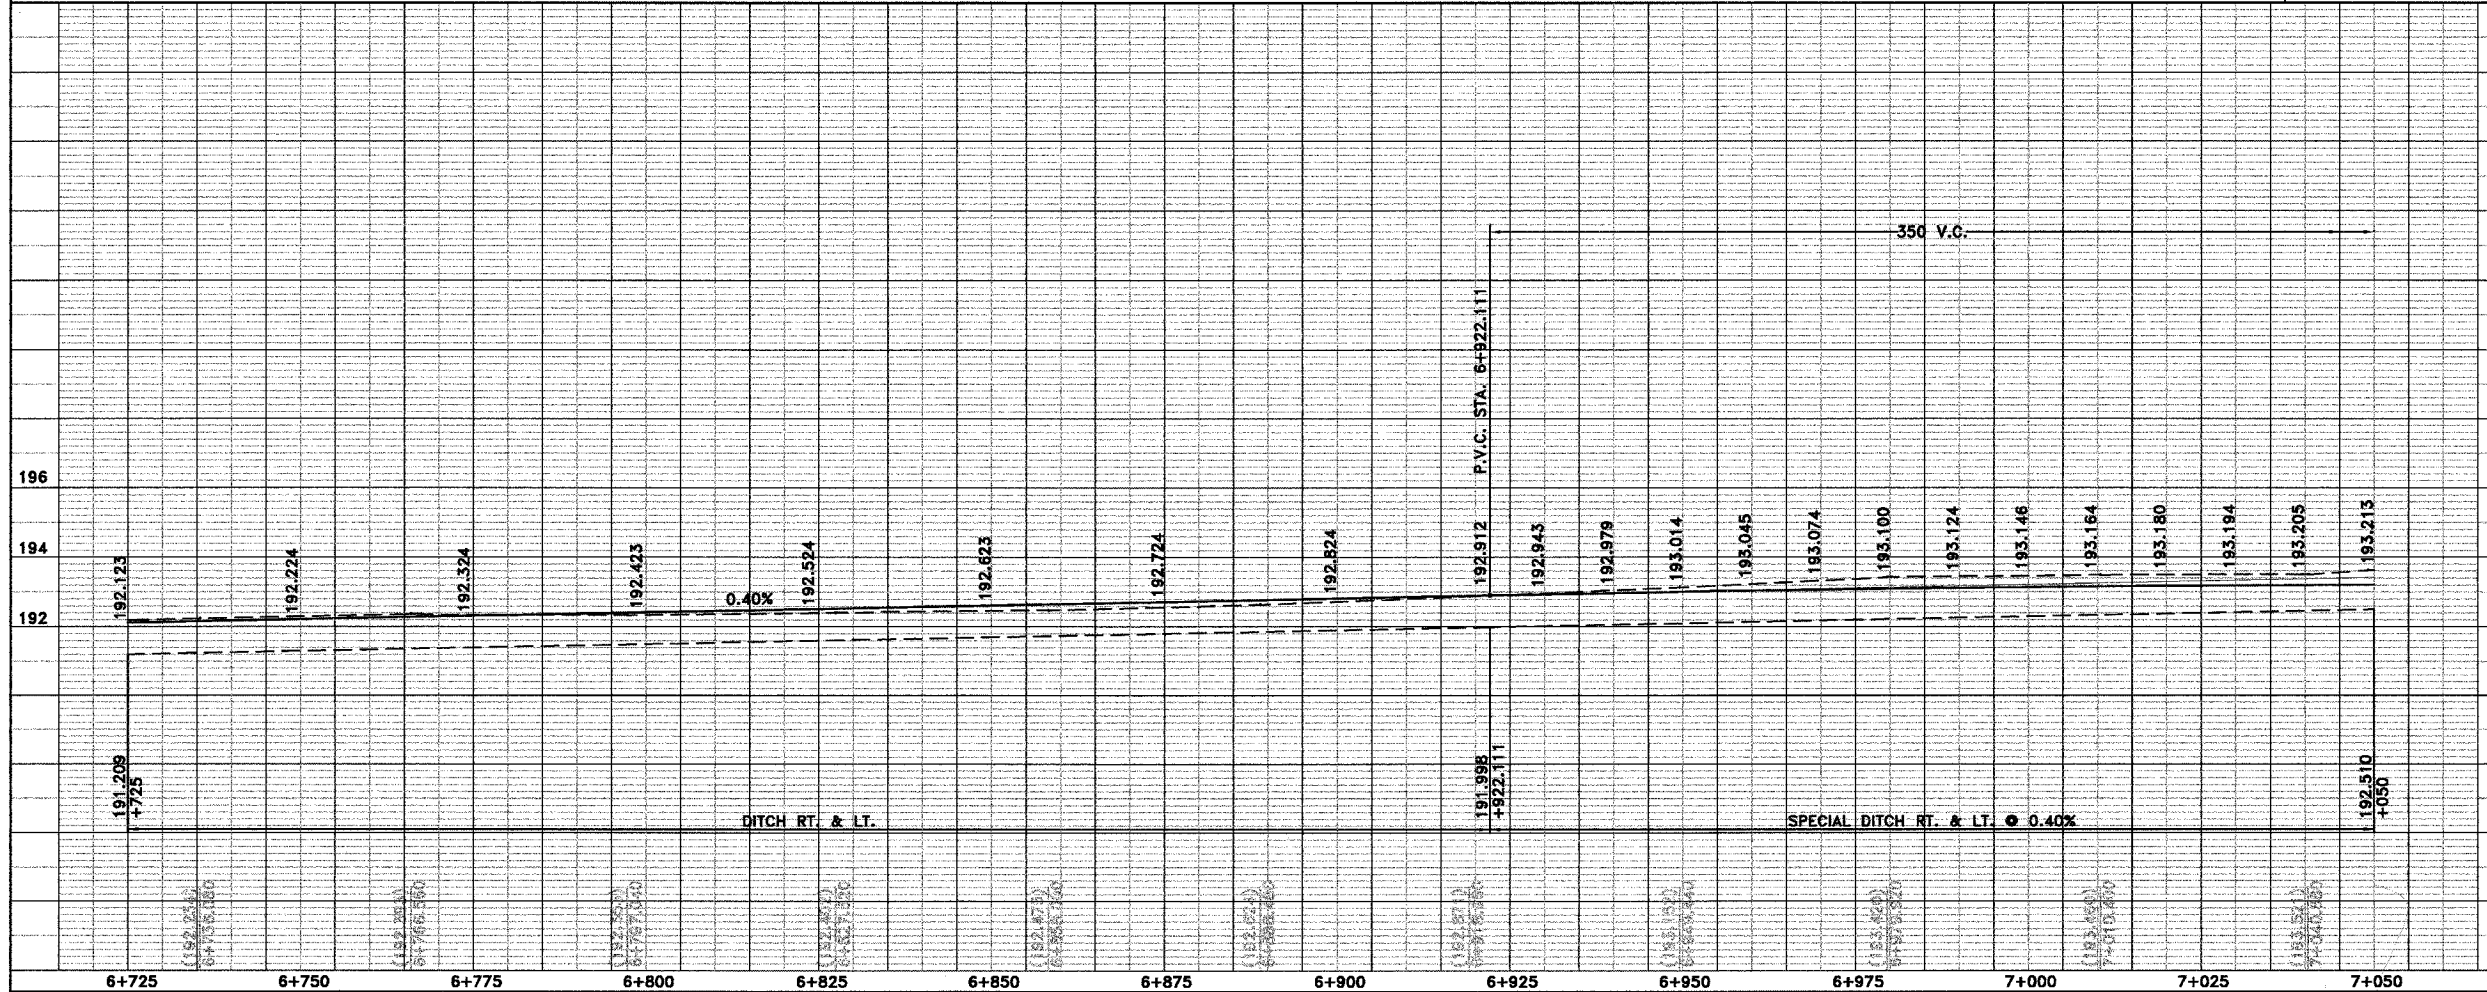

REVISIONS

Sheppard Morgan & Schwaab, Inc.
CONSULTING ENGINEERS & LAND SURVEYORS
215 Market Street
Alton, Illinois 62002
618/468-8765

10 Central Industrial Dr
Northgate Center
Granite City, IL 62040
618/677-8700



MACOUPIN COUNTY, ILLINOIS
SECTION 92-00068-01-FP
FAS ROUTE 735 (SHIPMAN ROAD)
PLAN & PROFILE

PHASE II
DWG. NO. 735-PP22 DWG ACAD
COGO FILE
REF. PK. FAS RTE. 735
JOB NO. 455048
DSN. BY: D.E.G.
DWN. BY: CAD
CHK. BY: D.E.G.
DATE: OCTOBER, 2004
SCALE: 1:500
SHEET 22 OF 58