


ROUTE NO.	SECTION	COUNTY	TOTAL SHEETS	SHEET NO.
FAS 735	92-0008-01-PP	MACOUPIN	58	32

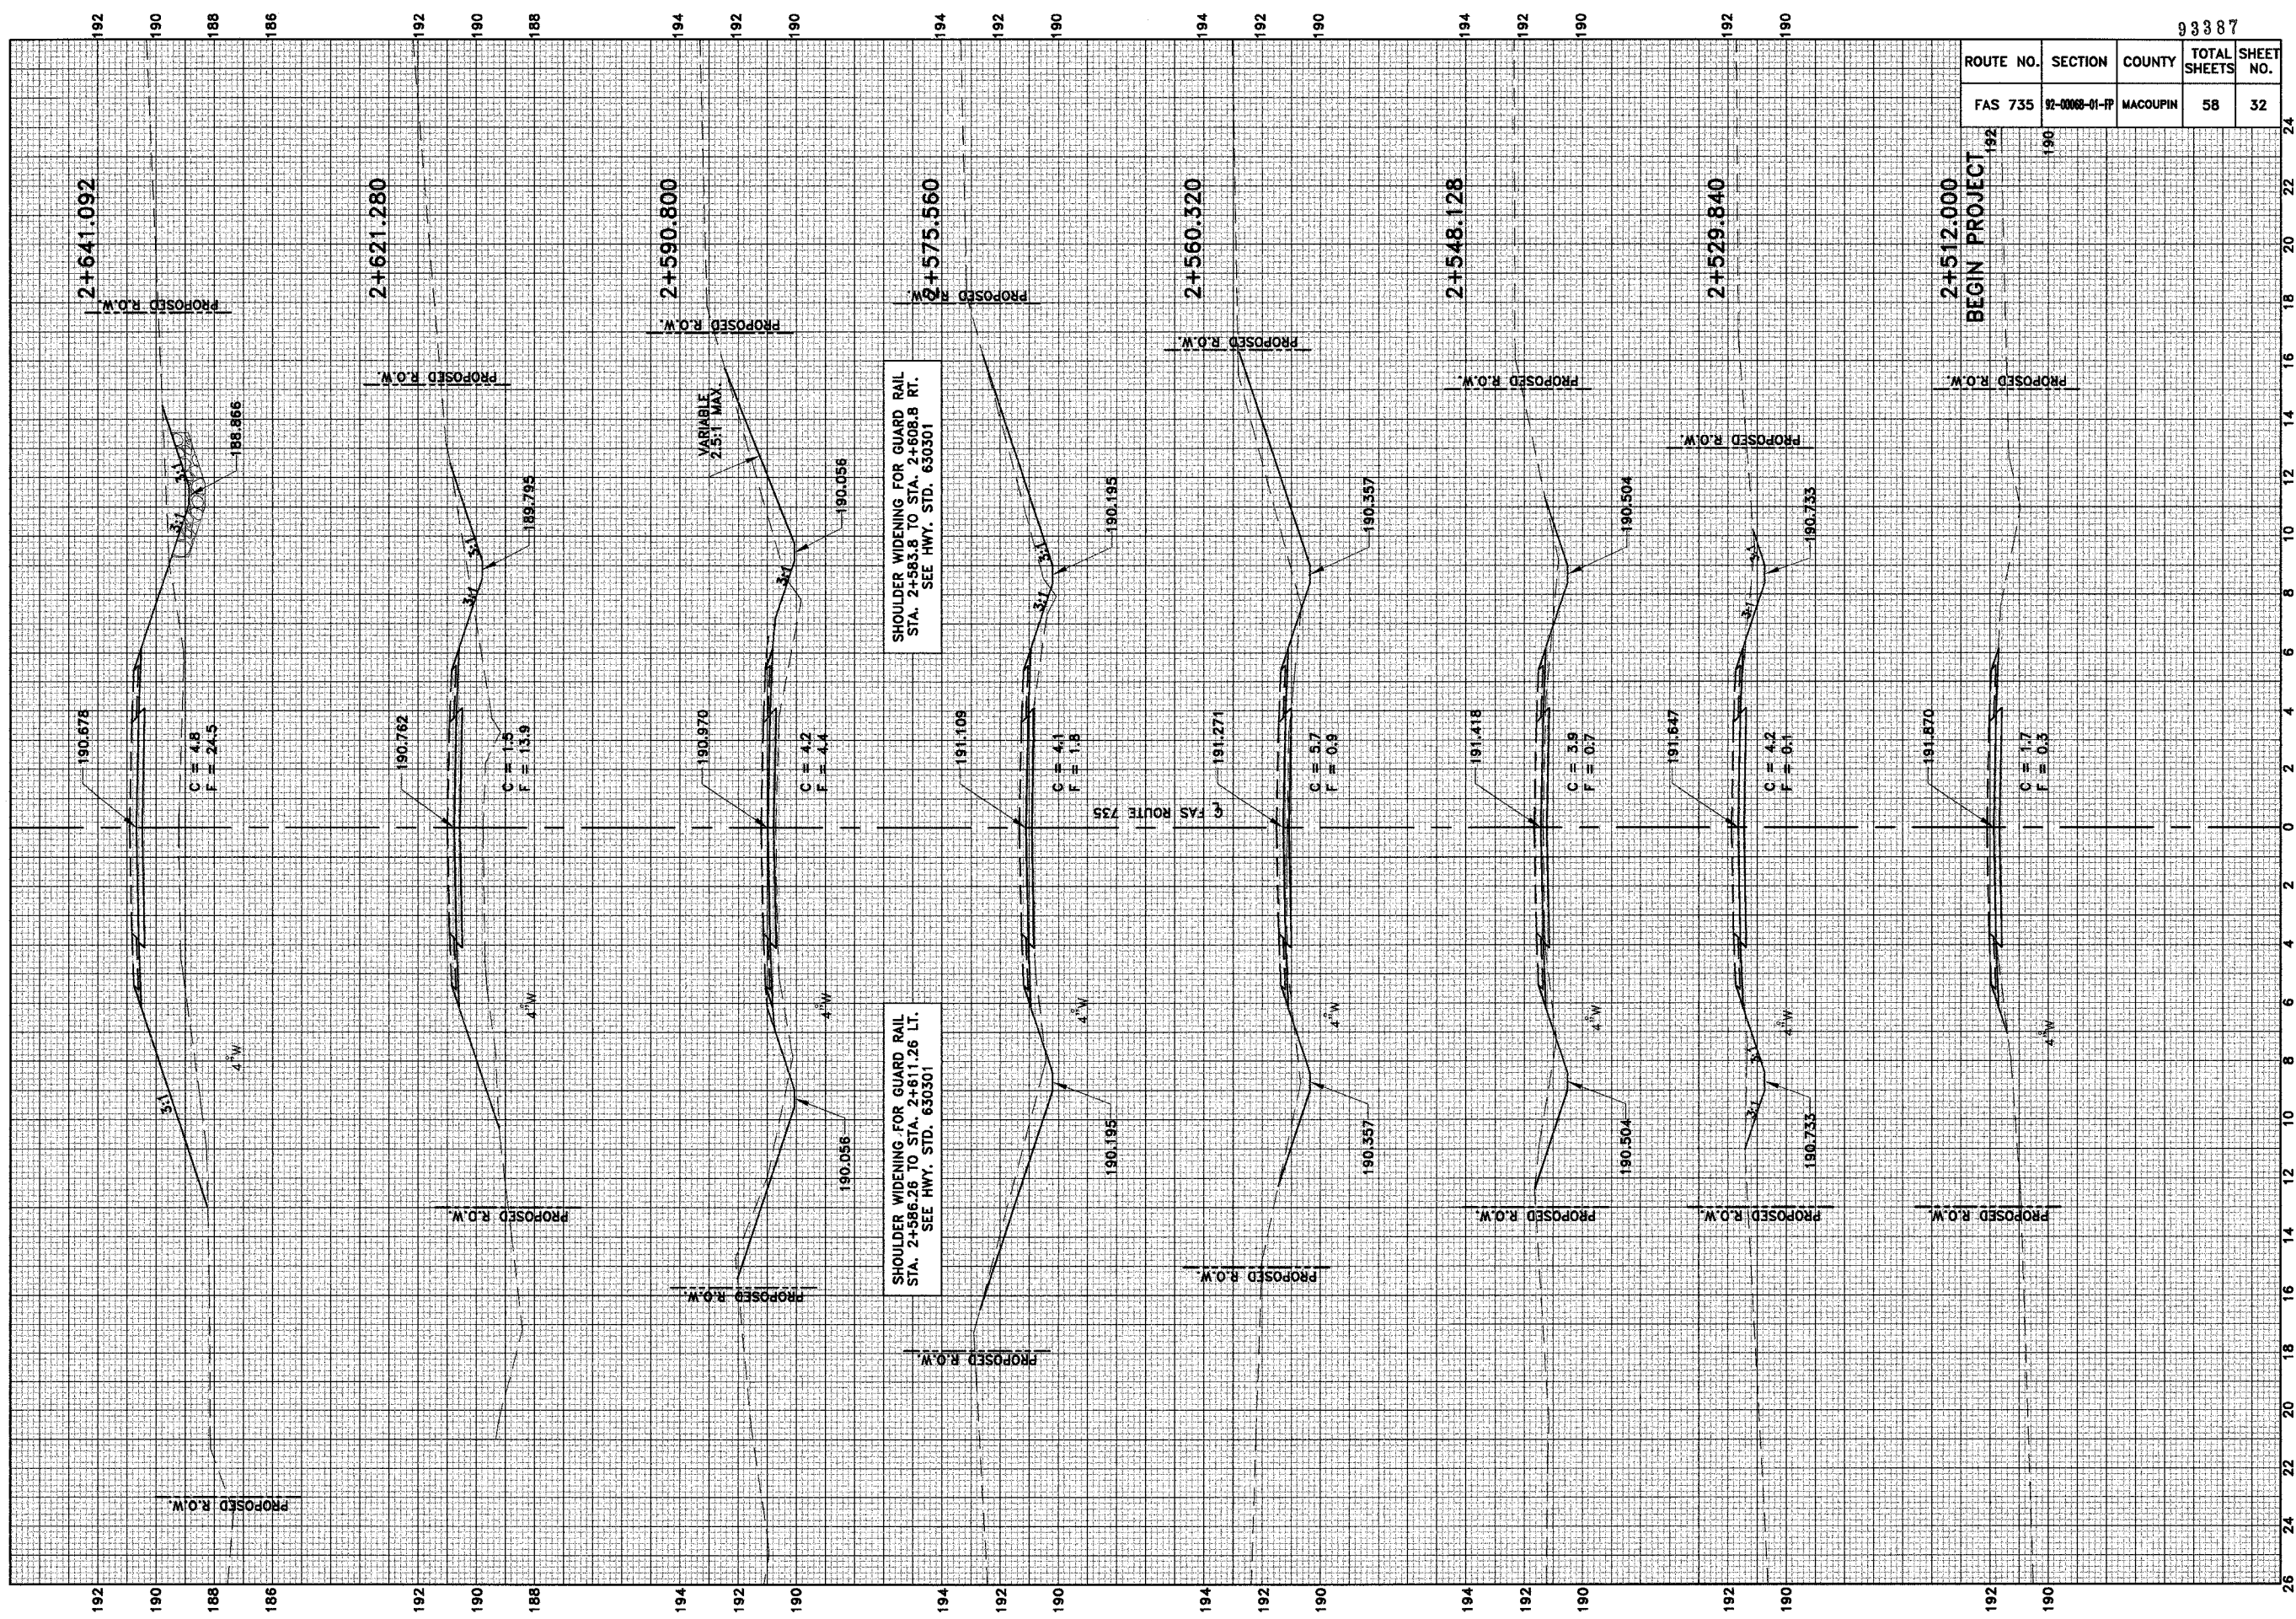

2+641.092
PROPOSED R.O.W.
192
190
188
186

2+621.280
PROPOSED R.O.W.
192
190
188

2+590.800
PROPOSED R.O.W.
194
192
190

2+575.560
PROPOSED R.O.W.
194
192
190

2+560.320
PROPOSED R.O.W.
194
192
190

2+548.128
PROPOSED R.O.W.
194
192
190

2+529.840
PROPOSED R.O.W.
192
190

2+512.000
BEGIN PROJECT
PROPOSED R.O.W.
192
190

24 22 20 18 16 14 12 10 8 6 4 2 0 2 4 6 8 10 12 14 16 18 20 22 24 26