



F.A.P. RYE.	SECTION	COUNTY	TOTAL SHEETS	SHEET NO.
853		FRANKLIN	27	5
STA.		TO STA.		
FED. ROAD DIST. NO.		ILLINOIS FED. AID PROJECT		
*D9 SMART FY 2004-1		C.N. 98772		

**TYPICAL SECTION NO. 1
URBAN SECTION**

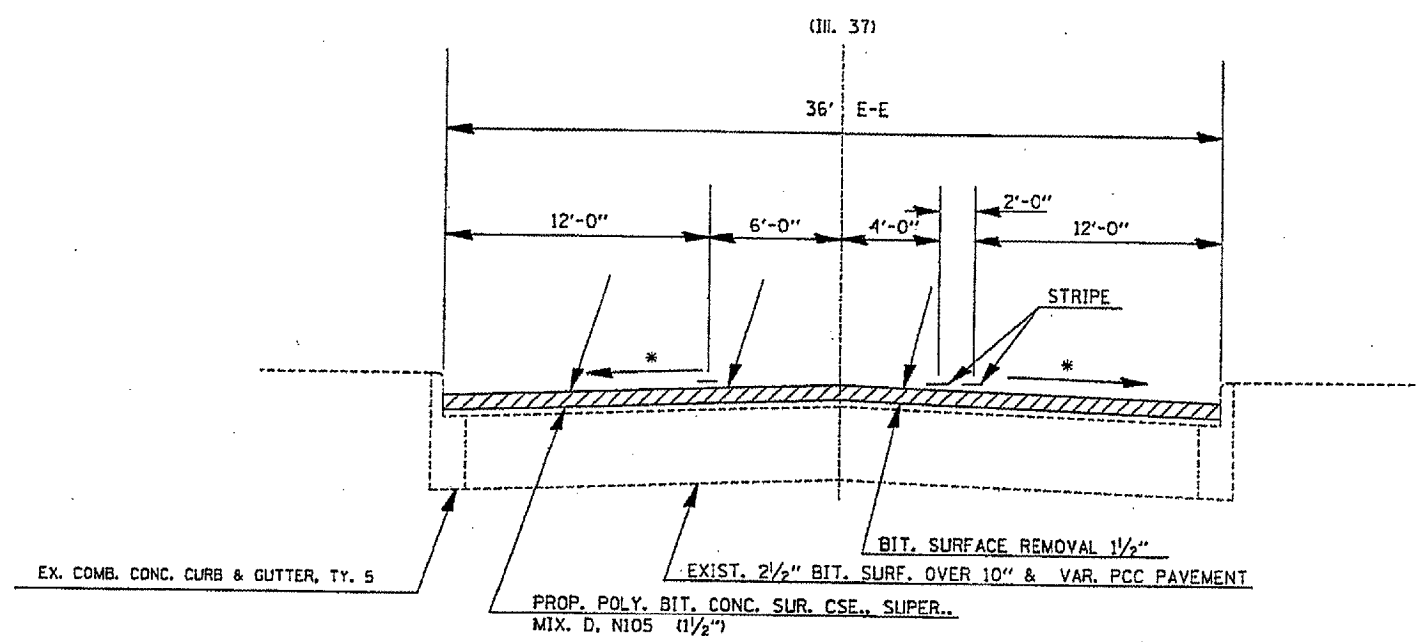

TO BE USED:
STA. 3+70 (BUTT JT.) TO STA. 7+69

**TYPICAL SECTION NO. 2
URBAN SECTION**

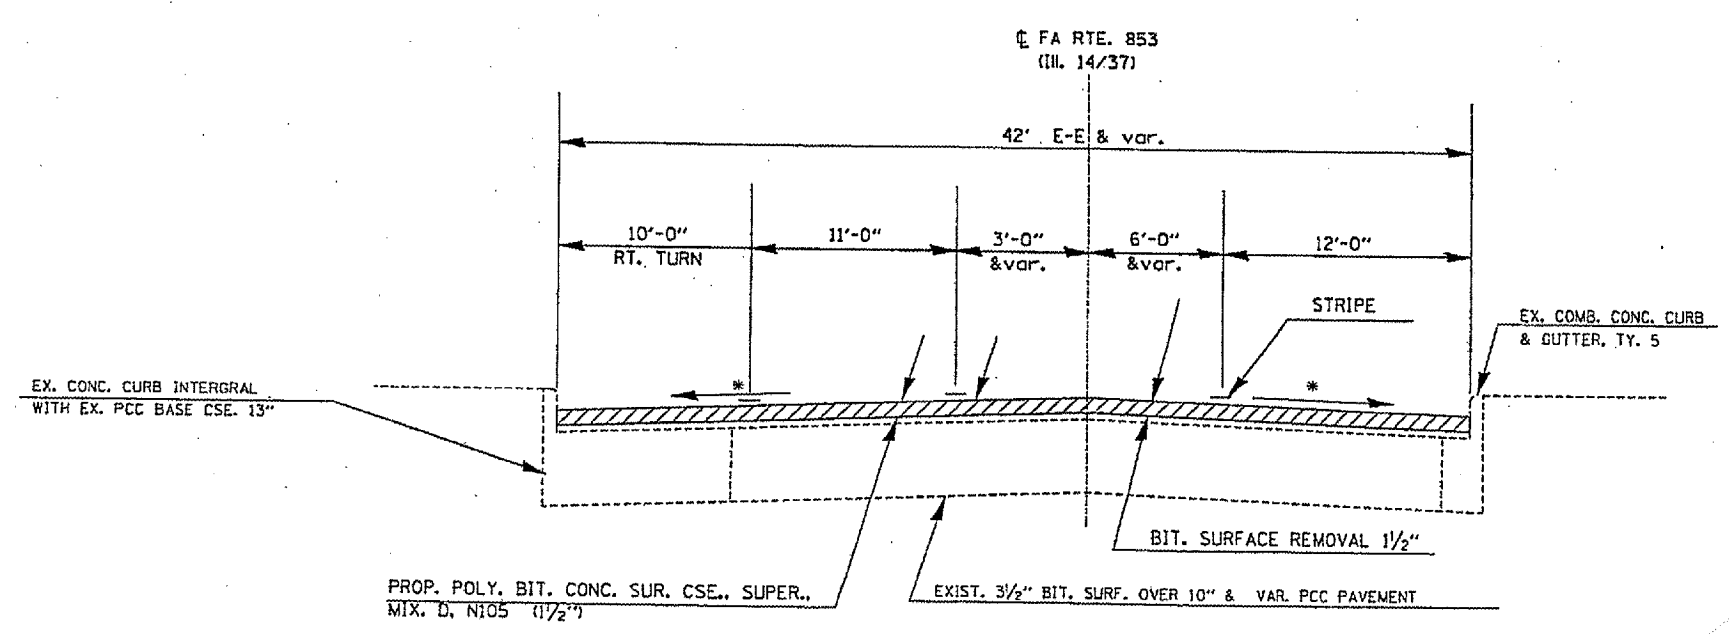

TO BE USED:
STA. 7+69 TO STA. 12+00
(SOUTH LEG OF INTERS. ILL. 14/37)

*MATCH EX. SLOPE.