



F.A.P. RTE.	SECTION	COUNTY	TOTAL SHEETS	SHEET NO.
853		FRANKLIN	27	7
STA.		TO STA.		
FED. ROAD DIST. NO.		ILLINOIS FED. AID PROJECT		
*09 SMART FY 2004-1		C.N. 98772		

**TYPICAL SECTION NO. 5
URBAN SECTION**

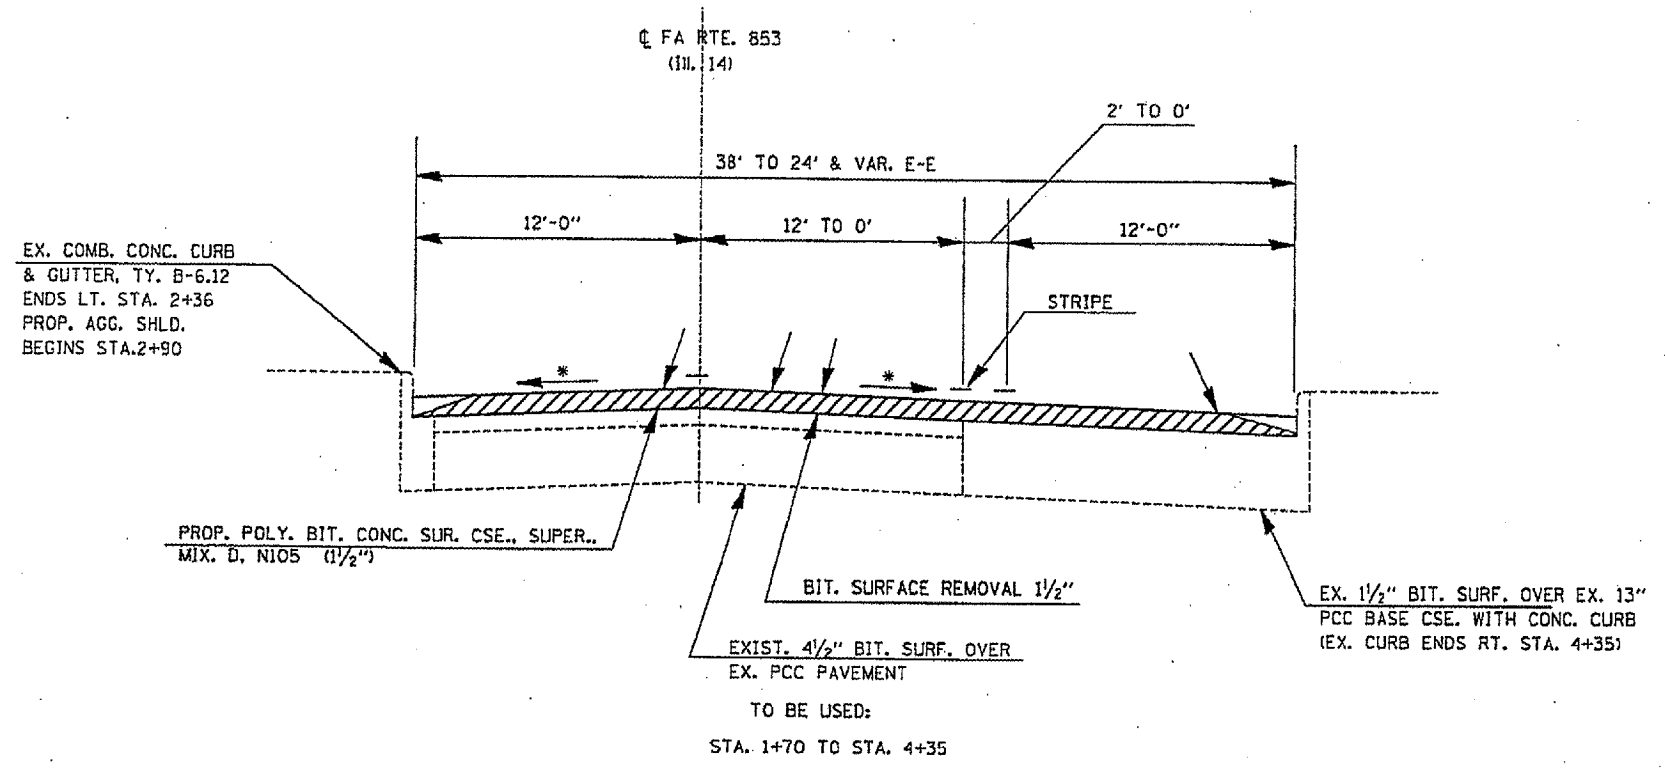

**TYPICAL SECTION NO. 6
URBAN SECTION**

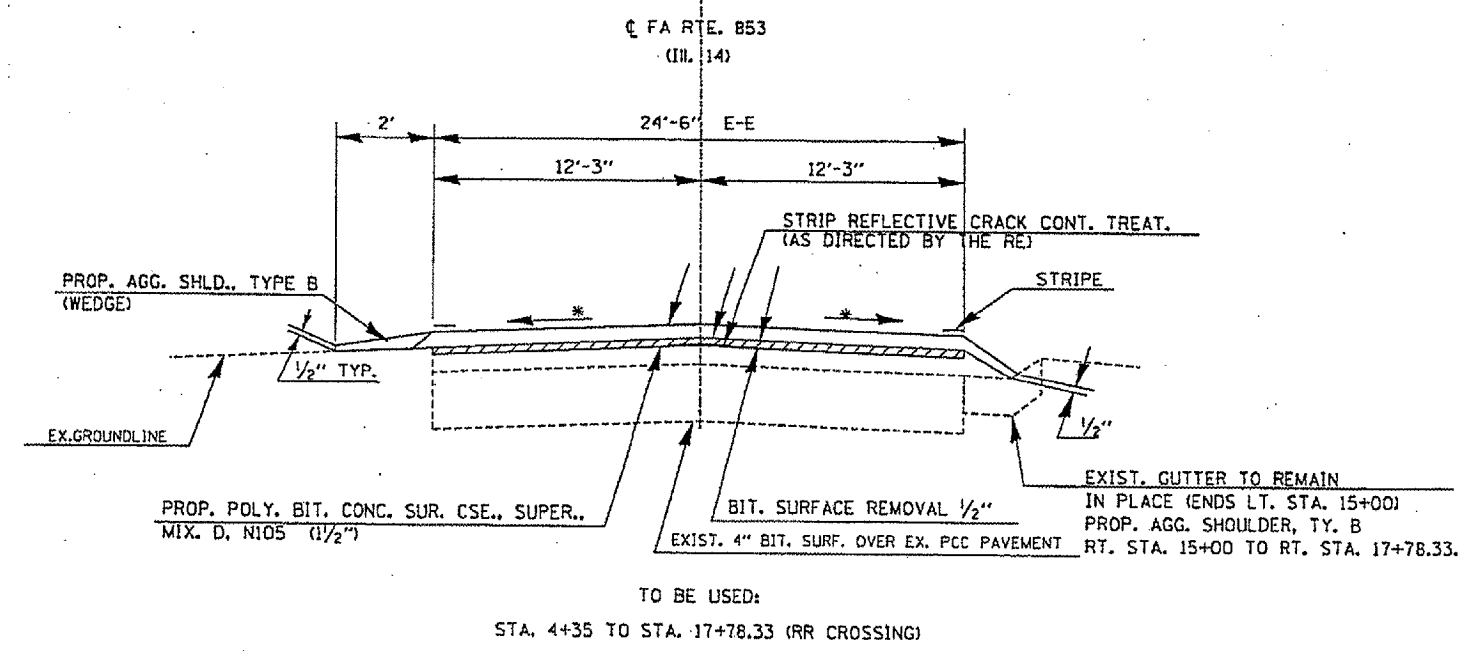

*MATCH EX. SLOPE.