
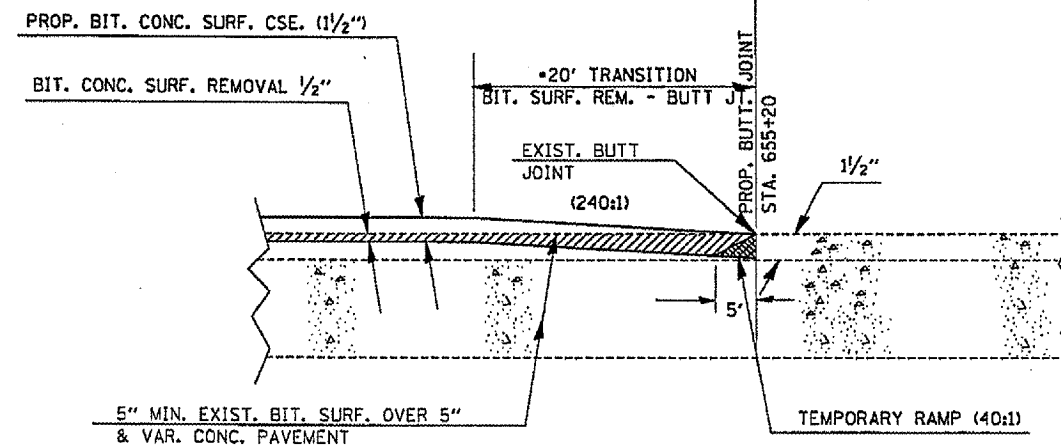
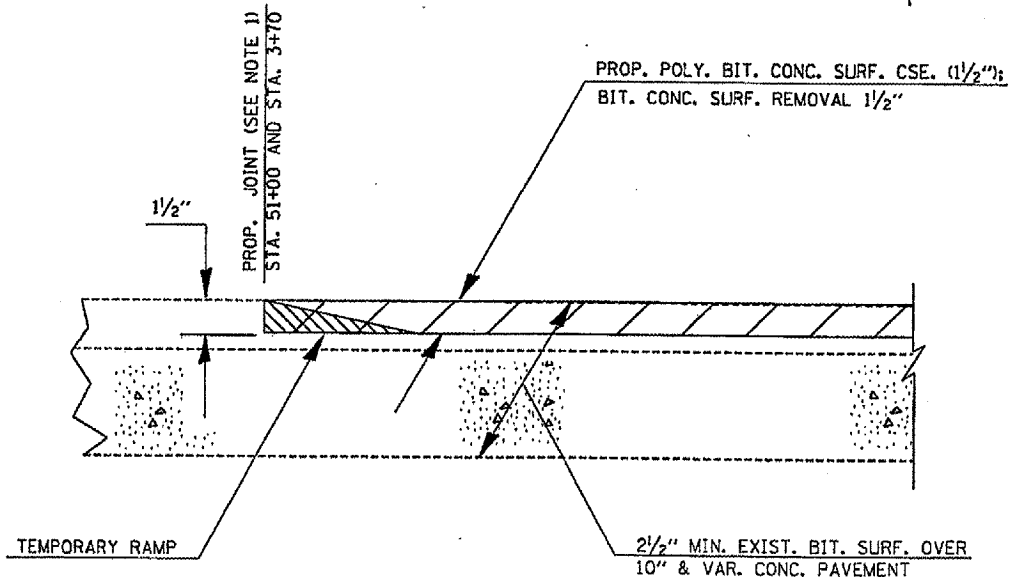
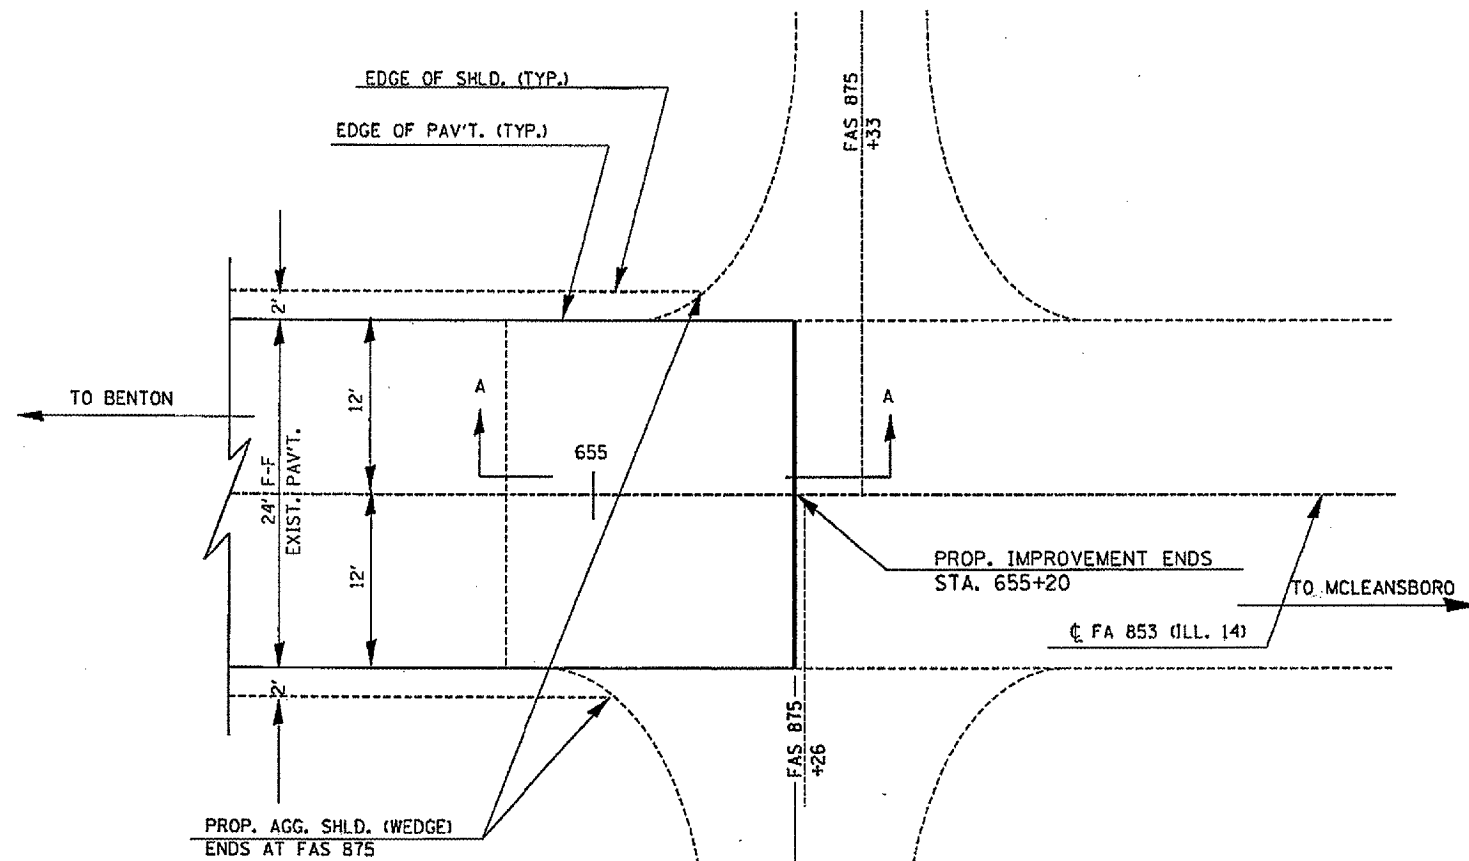


F.A.P. RTE.	SECTION	COUNTY	TOTAL SHEETS	SHEET NO.
853		FRANKLIN	27	24
STA.		TO STA.		
FED. ROAD DIST. NO.		ILLINOIS FED. AID PROJECT		
*09 SMART FY 2004-1		C.N. 98772		

JOINT DETAIL
STA. 51+00 (BEGINNING OF PROJECT) AND
STA. 3+70 (END OF PROJECT ON IL. 37)

BUTT JOINT DETAIL
STA. 655+20 (END OF PROJECT)

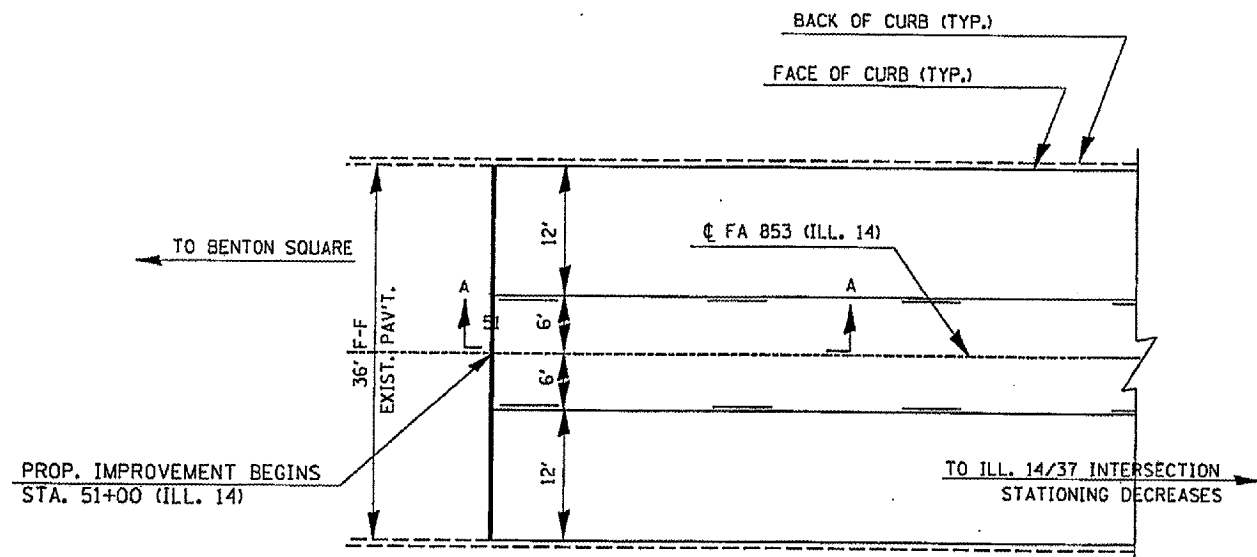

NOT TO SCALE

NOT TO SCALE

NOTE 1. BUTT JOINT INCLUDED IN THE COST OF BITUMINOUS SURFACE REMOVAL 1/2".

*SEE SHT. 12 FOR QUANTITY