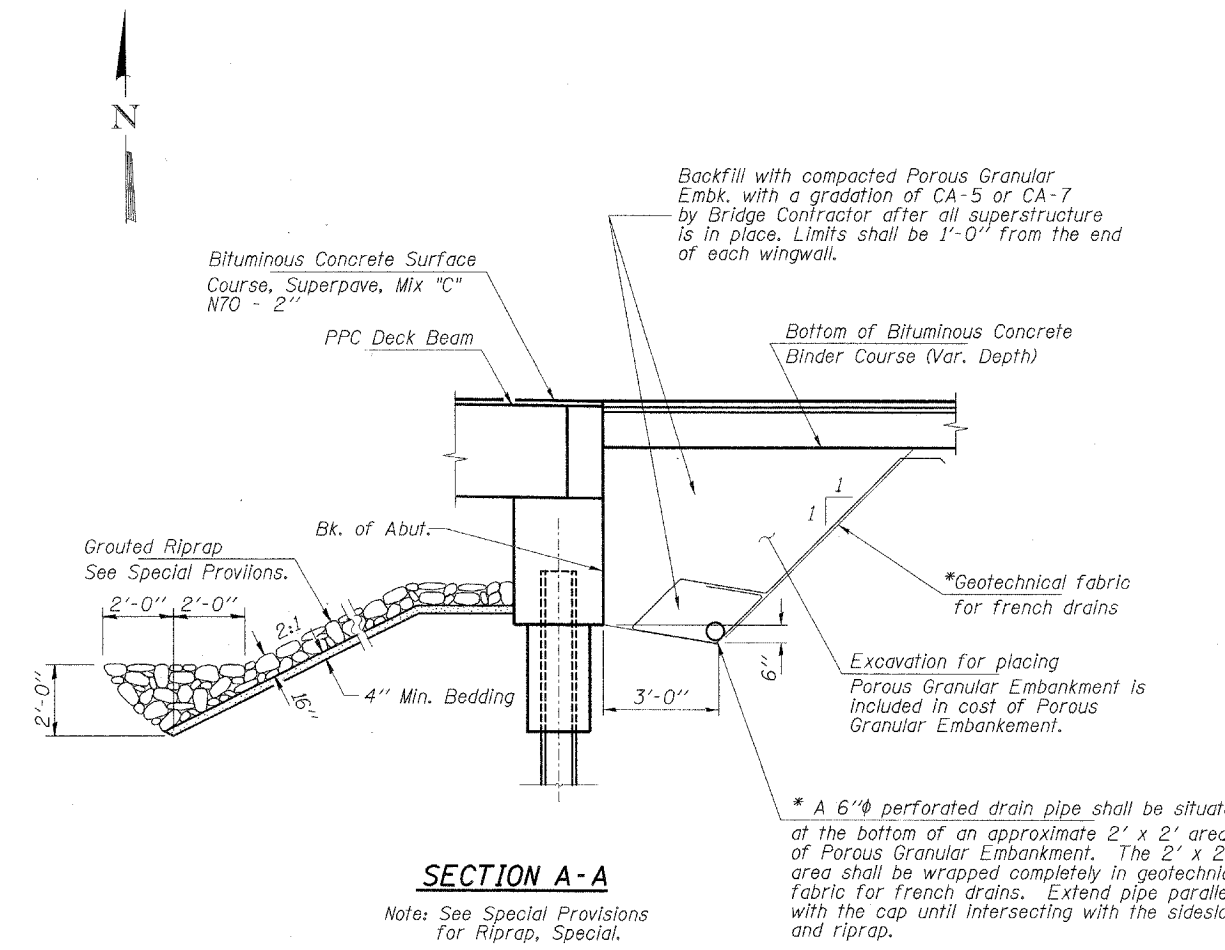
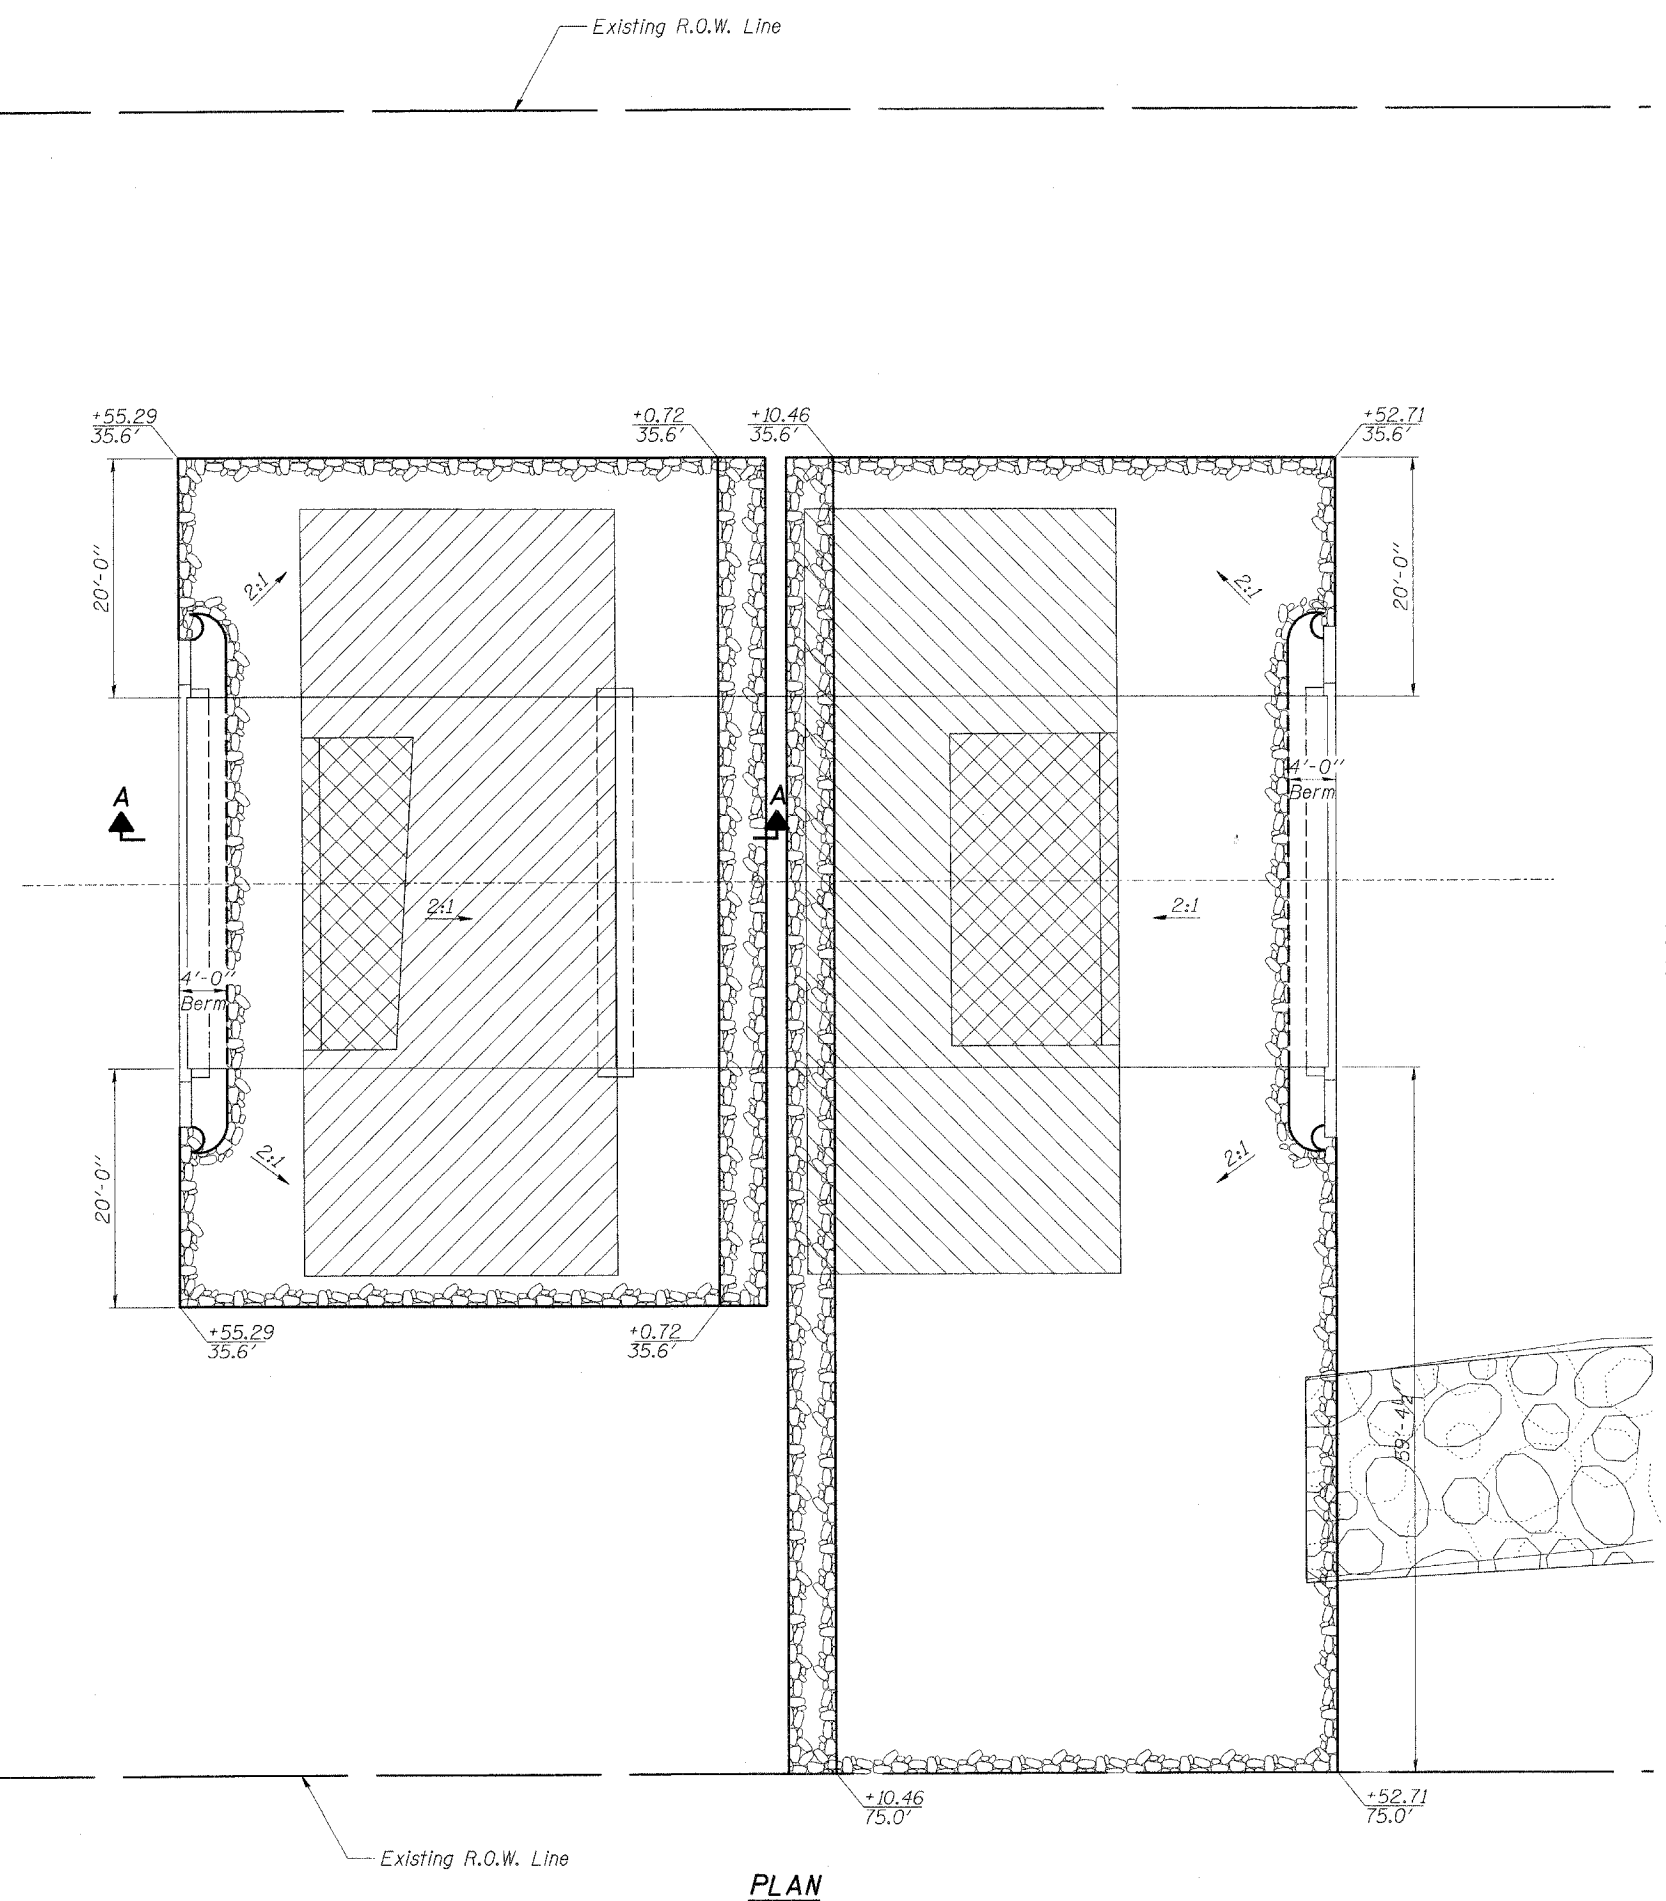

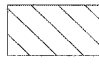


ROUTE NO.	SECTION	COUNTY	TOTAL SHEETS	SHEET NO.
F.A.S. 1870	03-00136-00-BR	JACKSON	20	12
FED. ROAD DIST. NO.	ILLINOIS	FED. AID PROJECT		

CONTRACT NO. 99203



-  Existing Slopewall to be removed.
-  Existing Grouted Riprap to be removed.

HLR
 Rice, Berry and Associates
 A Division of Hampton, Lenzini and Renwick, Inc.
 Civil & Structural Engineers
 801 S. Durkin Drive
 Springfield, Illinois 62704
 217-546-3400
 P.O. Box 1036
 DuQuoin, Illinois 62832
 618-790-4637
 Account Number 12-47-0016-1
 Date: 10-28-04
 DESIGNED: S.W.M. CHECKED: T.P.L. DRAWN: P.K.

RIPRAP LAYOUT
 F.A.S. 1870 / C.H. 7
 SECTION 03-00136-00-BR
 JACKSON COUNTY
 STR. NO. 039-3249 / STATION 10+04