



STAGE 3

STA. ±315+61 TO STA. ±328+09

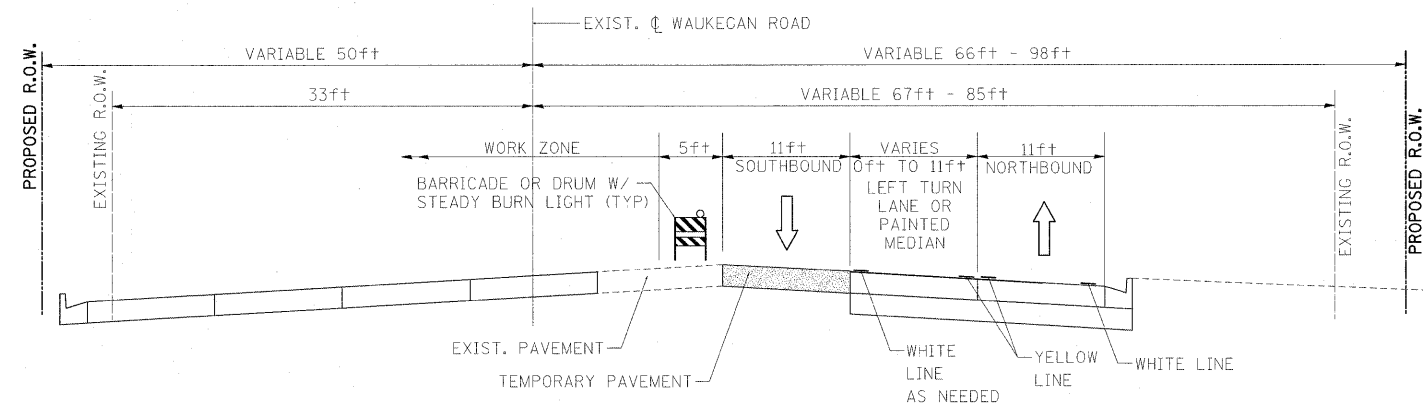

STAGE 3

STA. ±328+09 TO STA. ±334+56

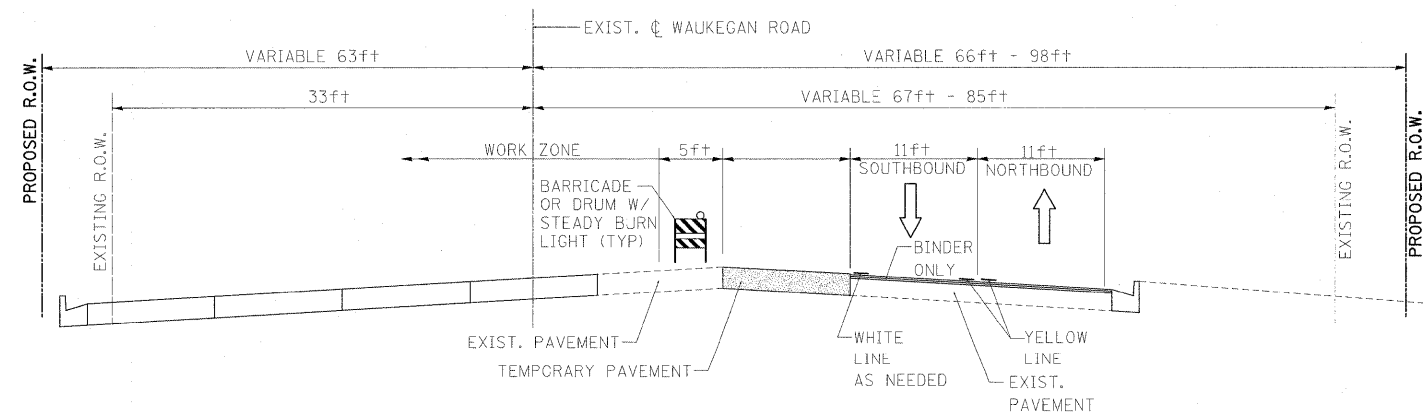

STAGE 3

STA. ±315+61 TO STA. ±324+36 (CURB AND GUTTER TO BE COMPLETED ON RIGHT SIDE)
STA. ±334+55 TO STA. ±337+53

FILE NAME =	W:\ILRTE22\2009 REVISIONS\CADD Sheets\160860-shr-staging-typical.dgn
PLOT SCALE =	SCALE
PLOT DATE =	5/15/2010

USER NAME =	#USER#
DESIGNED -	LP
DRAWN -	DC
CHECKED -	JP
DATE -	05/14/2010

REVISED -	
REVISED -	
REVISED -	
REVISED -	

STATE OF ILLINOIS
DEPARTMENT OF TRANSPORTATION

WAUKEGAN ROAD
MAINTENANCE OF TRAFFIC TYPICAL SECTIONS, STAGE 3

SCALE: NTS SHEET NO. 41 OF 232 SHEETS STA. TO STA.

F.A.P. RTE.	SECTION	COUNTY	TOTAL SHEETS	SHEET NO.
337	20R-4	LAKE	232	41
CONTRACT NO. 60860				
ILLINOIS FED. AID PROJECT				