


STAGE 4

STA. ±315+61 TO STA. ±328+09

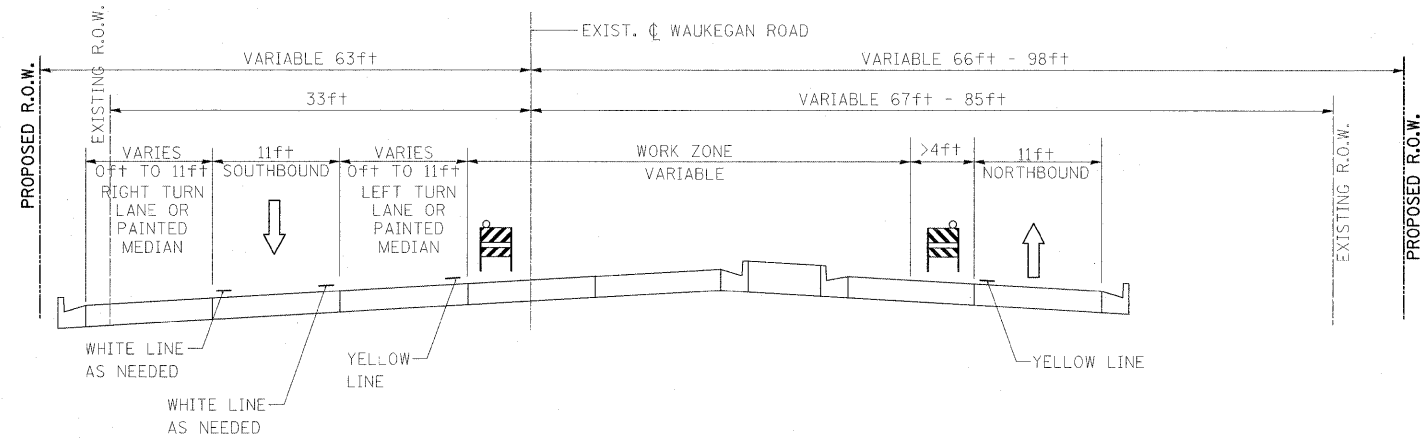

STAGE 4

STA. ±328+09 TO STA. ±337+53

FILE NAME = W:\ILRTE22\2009 REVISIONS\CADD Sheets\160860-ahh-staging-typical.dgn	USER NAME = #USER#	DESIGNED - LP	REVISED -	STATE OF ILLINOIS DEPARTMENT OF TRANSPORTATION	WAUKEGAN ROAD MAINTENANCE OF TRAFFIC TYPICAL SECTIONS, STAGE 4		F.A.P. RTE.	SECTION	COUNTY	TOTAL SHEETS	SHEET NO.
	PLOT SCALE = #SCALE#	CHECKED - JP	REVISED -				337	20R-4	LAKE	232	42
	PLOT DATE = 5/15/2010	DATE - 05/14/2010	REVISED -				CONTRACT NO. 60860				
							SCALE: NTS	SHEET NO. 42 OF 232 SHEETS	STA.	TO STA.	ILLINOIS FED. AID PROJECT