


STA. 326+00 & STA. 330+00
SEE SHEET 44 FOR STAGING
BETWEEN THESE STATIONS

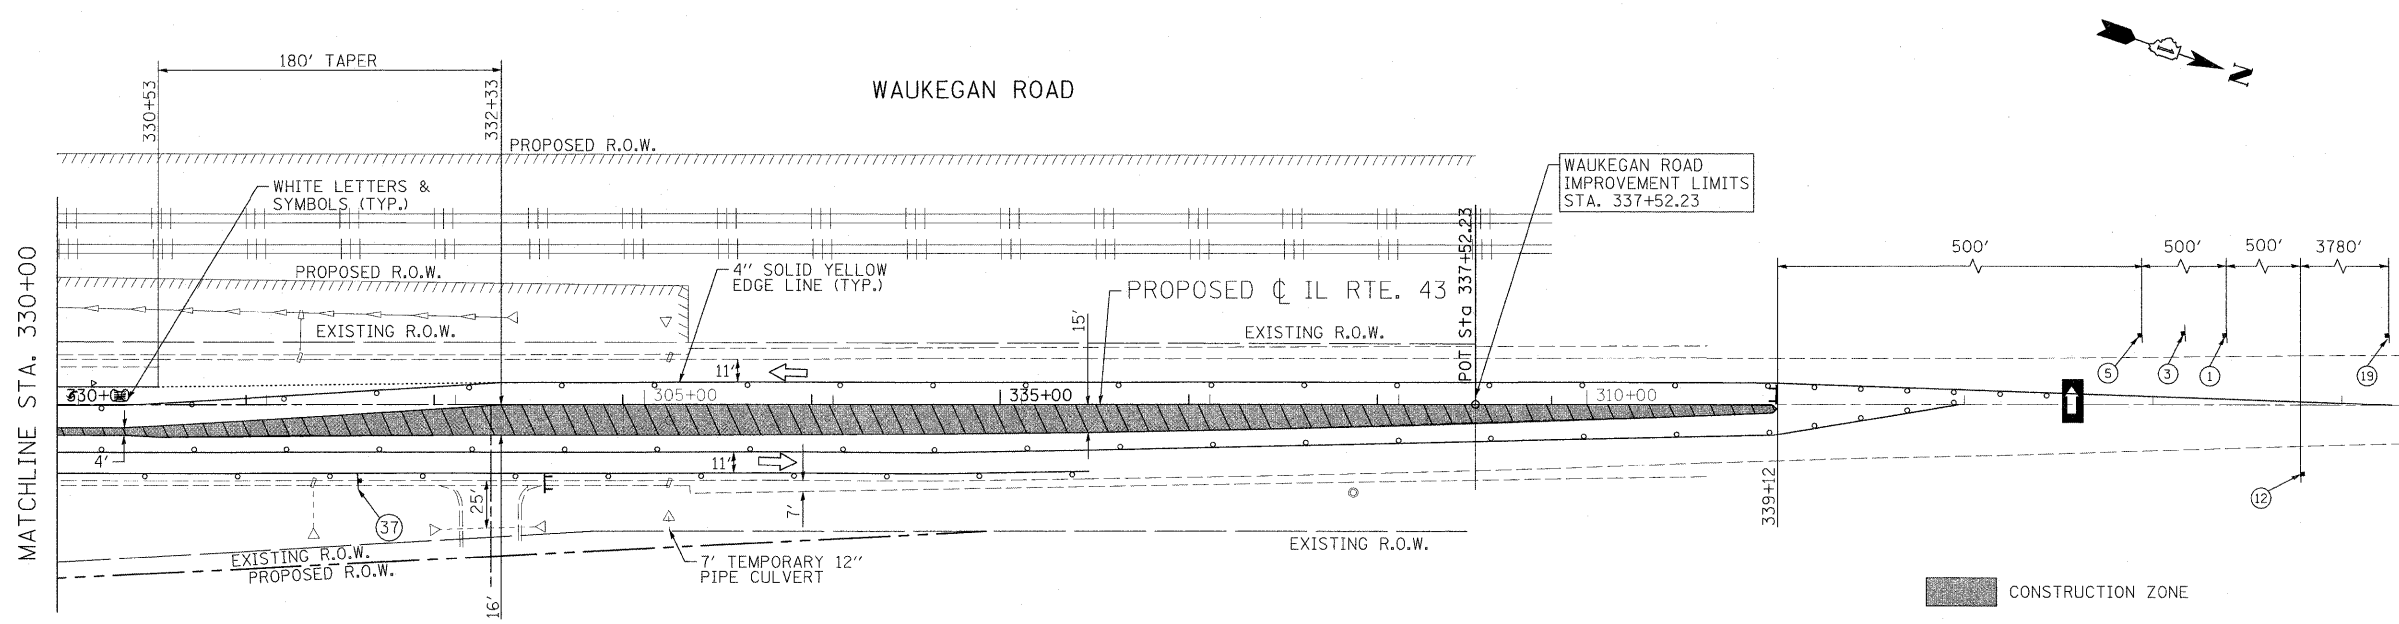

- CONSTRUCTION ZONE
- TEMPORARY PAVEMENT
- PAVEMENT REPLACEMENT

FILE NAME =	USER NAME = #USER#	DESIGNED - LP	REVISED -	STATE OF ILLINOIS DEPARTMENT OF TRANSPORTATION	WAUKEGAN ROAD MAINTENANCE OF TRAFFIC STAGE 1			F.A.P. RTE. 337	SECTION 20R-4	COUNTY LAKE	TOTAL SHEETS 232	SHEET NO. 48	
W:\ILRTE22\2009 REVISIONS\CADD Sheets\160860-shr-staging-wauk.dgn	D160860-shr-staging-wauk.dgn	DRAWN - DC	REVISED -		SCALE: 1"=50'			SHEET NO. 48 OF 232 SHEETS			STA. 315+61.61 TO STA. 337+52.23		CONTRACT NO. 60860
PLOT SCALE = #SCALE#		CHECKED - JP	REVISED -		ILLINOIS FED. AID PROJECT								
PLOT DATE = 5/15/2010		DATE - 05/14/2010	REVISED -										