


SEE SHEET 62 FOR STAGING PLANS BETWEEN STA. 326+00 & STA. 330+00

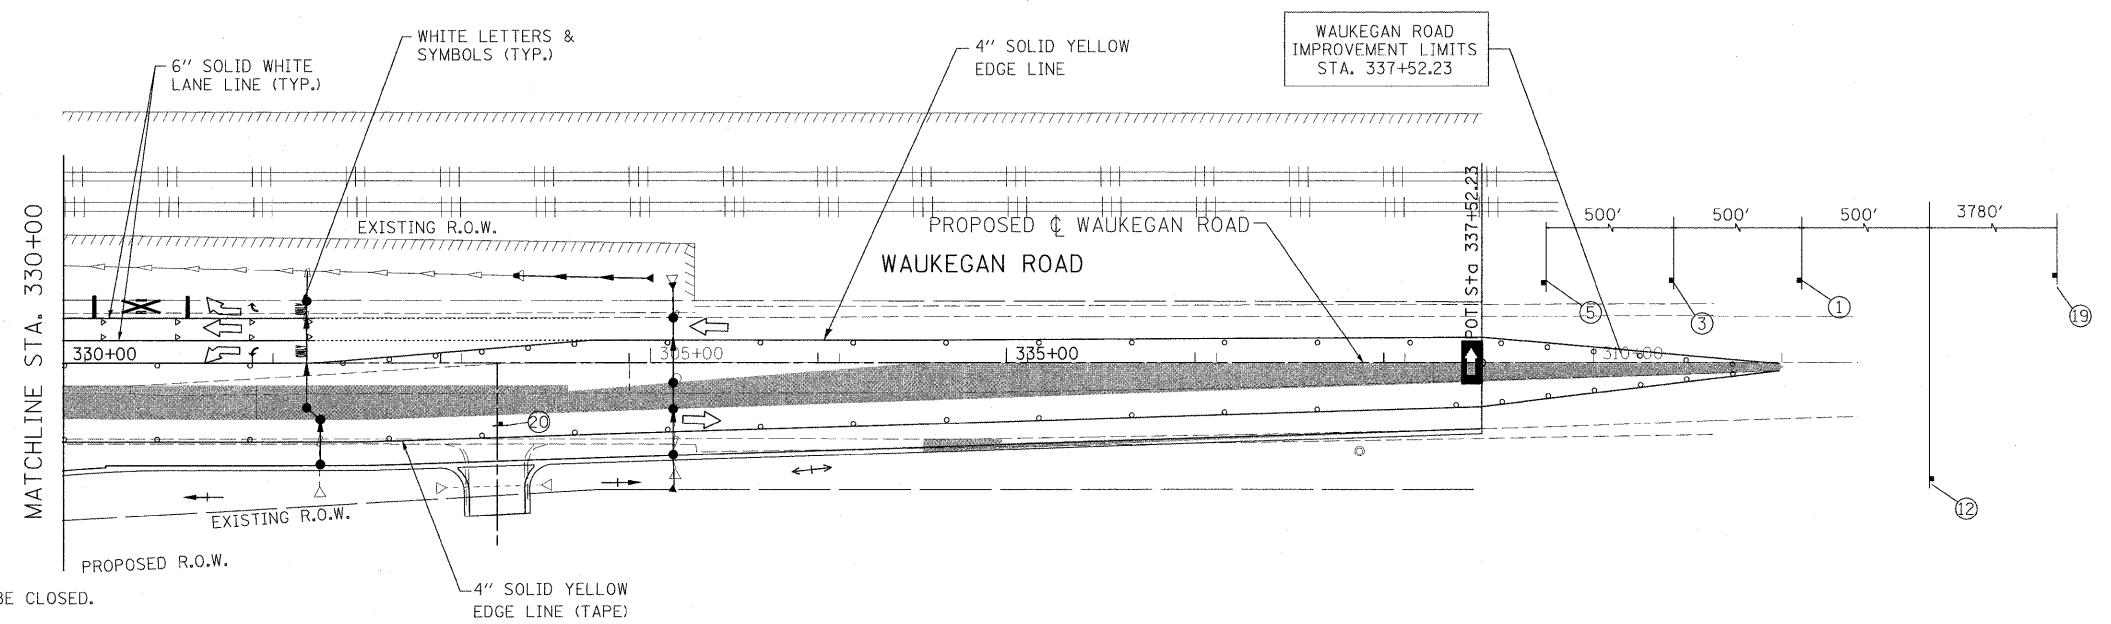

- NOTE:**
1. NO TWO ADJACENT SIDES STREETS SHALL BE CLOSED.
  2. FROM STA. 315+61.61 TO STA. 324+35.31 AND FROM STA. 334+55.90 TO STA. 337+52.22 ON IL. RTE. 43 (WAUKEGAN ROAD) IS WIDENING AND RESURFACING SECTION AND IS TO BE COMPLETED USING TRAFFIC CONTROL AND PROTECTION FOR DAYTIME LANE CLOSURES.

CONSTRUCTION ZONE

|  |                      |                   |           |   |   |                            |                                  |   |               |             |                  |              |
|--|----------------------|-------------------|-----------|---|---|----------------------------|----------------------------------|---|---------------|-------------|------------------|--------------|
| FILE NAME = W:\ILRTE22\2009 REVISIONS\CADD Sheets\162860-ahh-staging4-wauk.dgn | USER NAME = #USER#   | DESIGNED - LP     | REVISED - | <b>STATE OF ILLINOIS<br/>DEPARTMENT OF TRANSPORTATION</b> | <b>WAUKEGAN ROAD<br/>MAINTENANCE OF TRAFFIC STAGE 4</b> |                            |                                  | F.A.P. RTE. 337                                 | SECTION 20R-4 | COUNTY LAKE | TOTAL SHEETS 232 | SHEET NO. 66 |
|  | PLOT SCALE = #SCALE# | CHECKED - JP      | REVISED - |   | SCALE: 1"=50'   | SHEET NO. 66 OF 232 SHEETS | STA. 315+61.61 TO STA. 337+52.23 | CONTRACT NO. 60860<br>ILLINOIS FED. AID PROJECT |               |             |                  |              |
| PLOT DATE = 5/15/2010  |                      | DATE - 05/14/2010 | REVISED - |   |   |                            |                                  |   |               |             |                  |              |