


LEGEND


- = 3" SKYLINE HONEY LOCUST (CANOPY)
- = 2" KENTUCKY COFFEE TREE (CANOPY)
- = 2" SWAMP WHITE OAK (CANOPY)
- = REDMOND LINDEN: 4" IN MEDIANS, 3" IN PARKWAYS (CANOPY)
- = ARROWWOOD VIBURNUM
- = BLACKHAW VIBURNUM
- = ARISTOCRAT PEAR (ORNAMENTAL)
- = RED JEWEL CRAB (ORNAMENTAL)
- = WASHINGTON HAWTHORN (ORNAMENTAL)
- = STAGHORN SUMAC

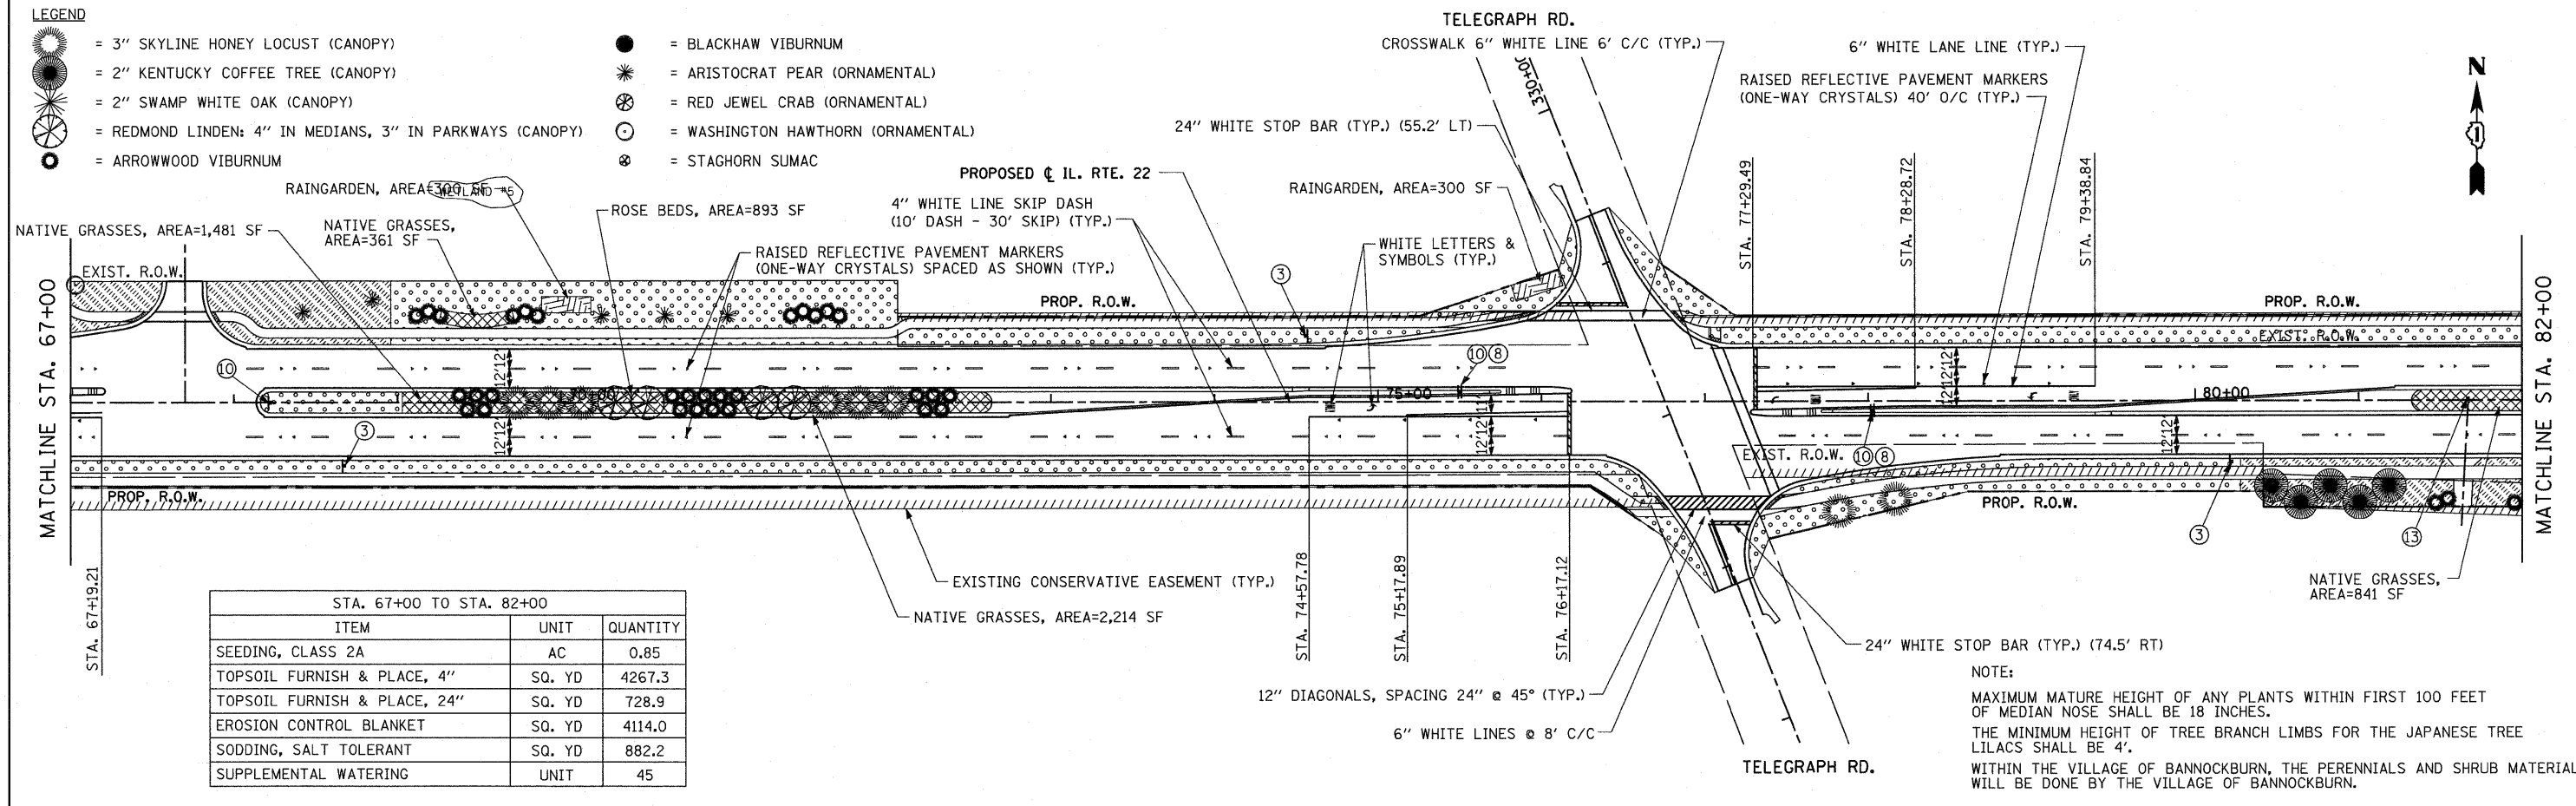

STA. 67+00 TO STA. 82+00		
ITEM	UNIT	QUANTITY
SEEDING, CLASS 2A	AC	0.85
TOPSOIL FURNISH & PLACE, 4"	SQ. YD	4267.3
TOPSOIL FURNISH & PLACE, 24"	SQ. YD	728.9
EROSION CONTROL BLANKET	SQ. YD	4114.0
SODDING, SALT TOLERANT	SQ. YD	882.2
SUPPLEMENTAL WATERING	UNIT	45

NOTE:
 MAXIMUM MATURE HEIGHT OF ANY PLANTS WITHIN FIRST 100 FEET OF MEDIAN NOSE SHALL BE 18 INCHES.
 THE MINIMUM HEIGHT OF TREE BRANCH LIMBS FOR THE JAPANESE TREE LILACS SHALL BE 4'.
 WITHIN THE VILLAGE OF BANNOCKBURN, THE PERENNIALS AND SHRUB MATERIALS WILL BE DONE BY THE VILLAGE OF BANNOCKBURN.

STA. 67+00 TO STA. 97+00			
ITEM	SODDING	SEEDING	QUANTITY
NITROGEN FERTILIZER NUTRIENT	60 LBS/AC X 0.34 AC = 20.4 LBS	90 LBS/AC X 2.42 AC = 217.8 LBS	238.2 LBS
PHOSPHORUS FERTILIZER NUTRIENT	60 LBS/AC X 0.34 AC = 20.4 LBS	90 LBS/AC X 2.42 AC = 217.8 LBS	238.2 LBS
POTASSIUM FERTILIZER NUTRIENT	60 LBS/AC X 0.34 AC = 20.4 LBS	90 LBS/AC X 2.42 AC = 217.8 LBS	238.2 LBS

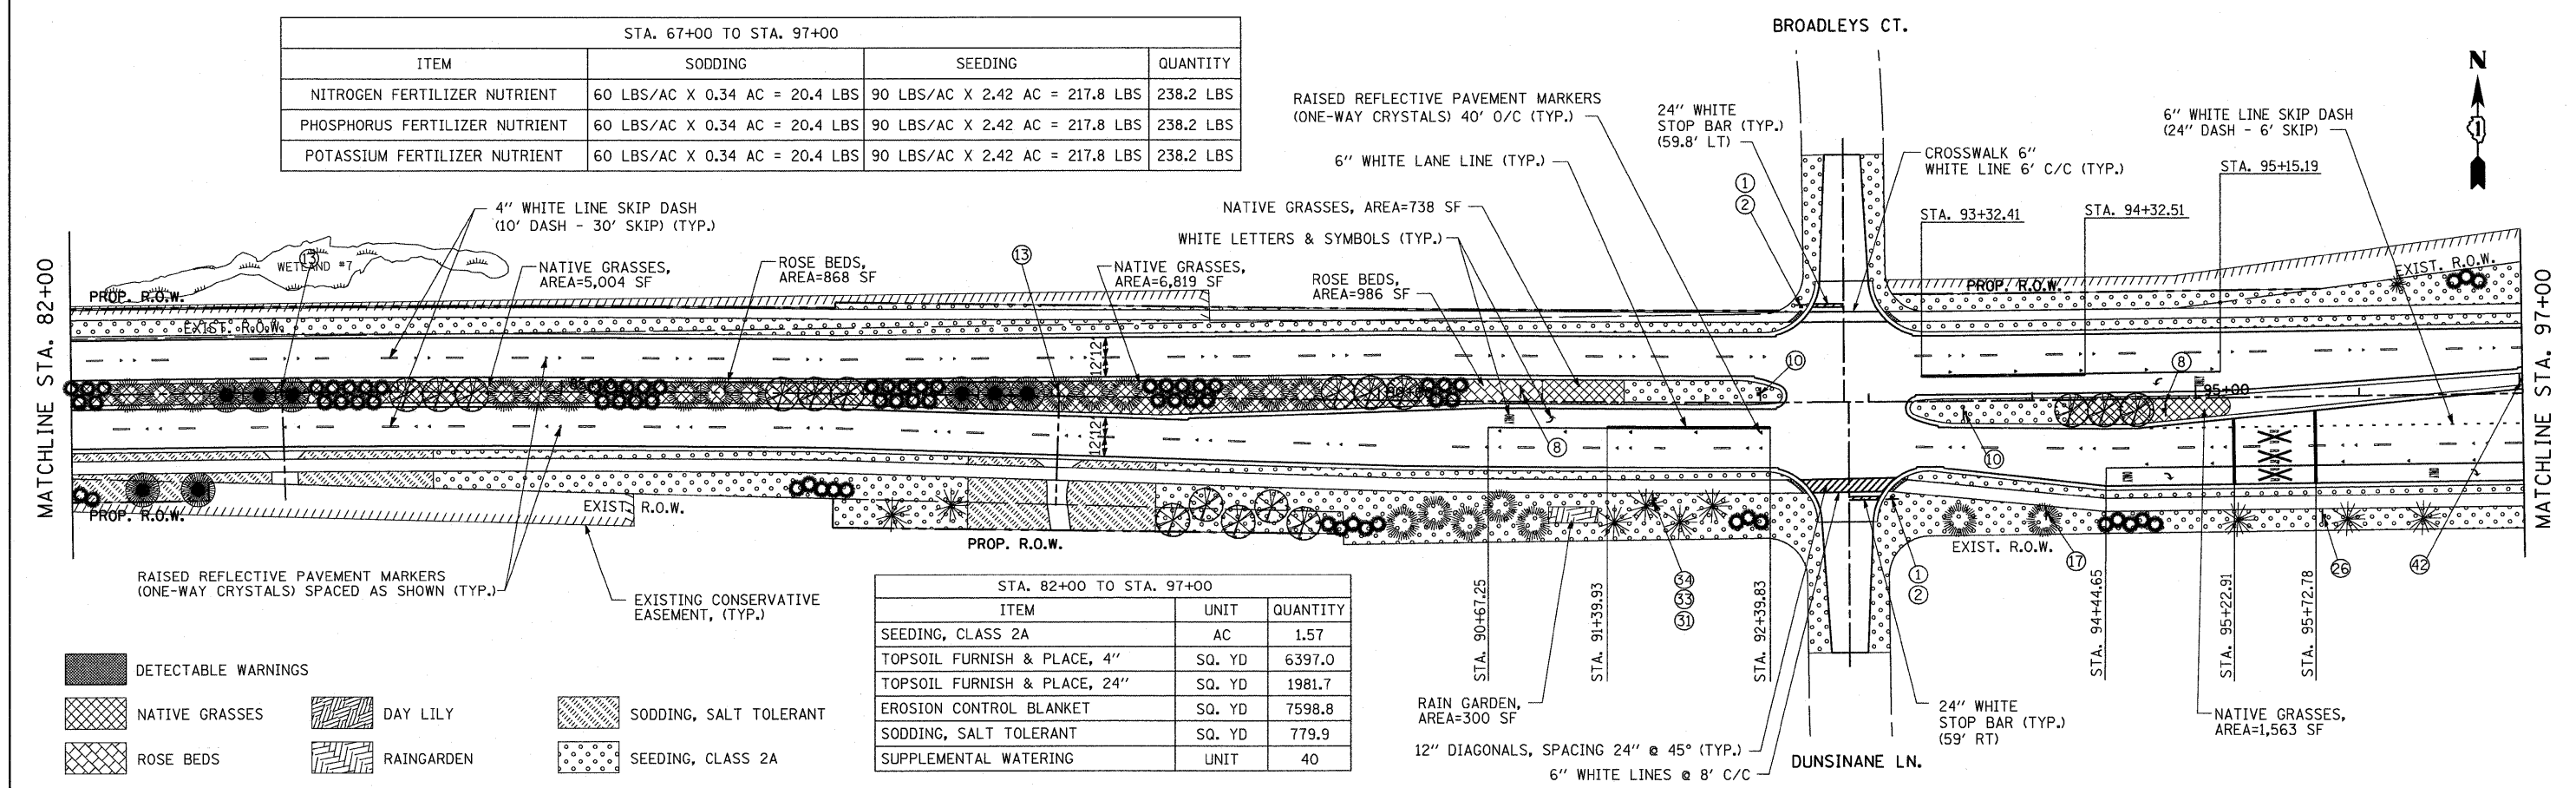

STA. 82+00 TO STA. 97+00		
ITEM	UNIT	QUANTITY
SEEDING, CLASS 2A	AC	1.57
TOPSOIL FURNISH & PLACE, 4"	SQ. YD	6397.0
TOPSOIL FURNISH & PLACE, 24"	SQ. YD	1981.7
EROSION CONTROL BLANKET	SQ. YD	7598.8
SODDING, SALT TOLERANT	SQ. YD	779.9
SUPPLEMENTAL WATERING	UNIT	40

- DETECTABLE WARNINGS
- NATIVE GRASSES
- ROSE BEDS
- DAY LILY
- RAINGARDEN
- SODDING, SALT TOLERANT
- SEEDING, CLASS 2A