


THE CONTRACTOR SHALL CONNECT AERIAL CABLE TO THE RAILROAD CABINET USING 2" CONDUIT. THIS WORK IS INCIDENTAL TO THE TEMPORARY TRAFFIC SIGNAL INSTALLATION.

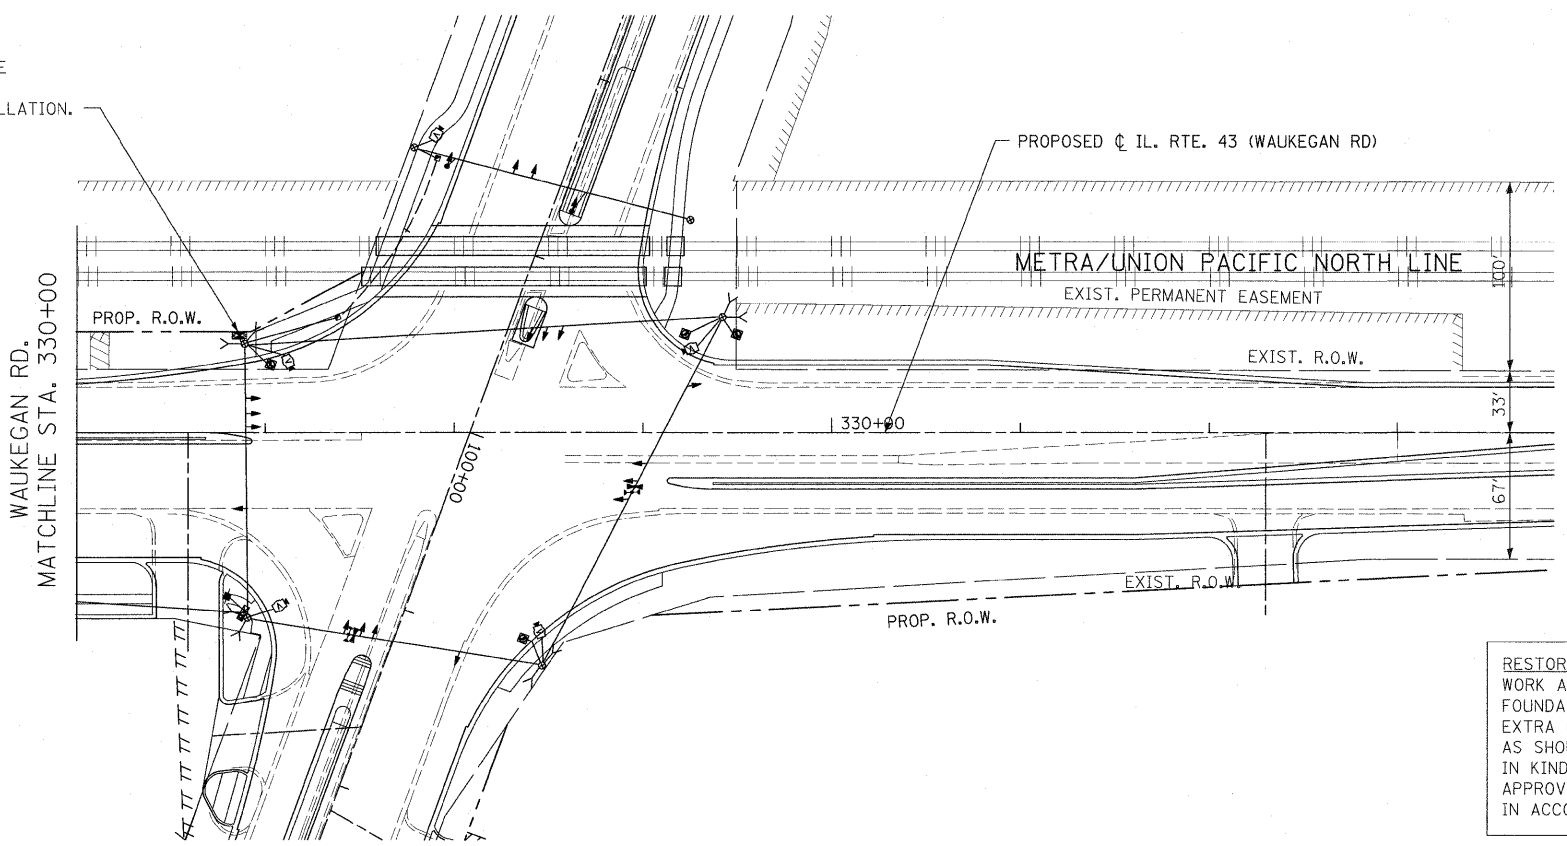

THE TRAFFIC SIGNAL CONTROL EQUIPMENT FOR THIS PROJECT SHALL BE "ECONOLITE" TO MATCH THE EXISTING ADJACENT SYSTEM.

NOTE:
 1. THE CONTRACTOR SHALL INSTALL THE WOOD POLE AS SHOWN IN THE PLAN AND CONNECT THE AERIAL CABLE TO THE EXISTING HANDHOLE USING 2" CONDUIT. THIS WORK IS INCIDENTAL TO THE TEMPORARY TRAFFIC SIGNAL INSTALLATION.

RESTORATION OF WORK AREA. RESTORATION OF THE TRAFFIC SIGNAL WORK AREA SHALL BE INCIDENTAL TO THE RELATED PAY ITEM SUCH AS FOUNDATION, CONDUIT, HANDHOLE, TRENCH AND BACKFILL, ETC., AND NO EXTRA COMPENSATION SHALL BE ALLOWED. ALL ROADWAY SURFACES SUCH AS SHOULDERS, MEDIANS, SIDEWALKS, PAVEMENT, ETC. SHALL BE REPLACED IN KIND. ALL DAMAGE TO MOWED LAWNS SHALL BE REPLACED WITH AN APPROVED SOD, AND ALL DAMAGE TO UNMOWED FIELDS SHALL BE SEEDED IN ACCORDANCE WITH STANDARD SPECIFICATIONS 252 AND 250 RESPECTIVELY.

FILE NAME =	USER NAME = #USER#	DESIGNED - LP	REVISED -	STATE OF ILLINOIS DEPARTMENT OF TRANSPORTATION	IL ROUTE 43 (WAUKEGAN ROAD) TEMPORARY INTERCONNECT PLAN	F.A.P. RTE.	SECTION	COUNTY	TOTAL SHEETS	SHEET NO.	
W:\ILRTE22\2009 REVISIONS\CAOD Sheets\160860-shr-ta-TMINTER.dgn		DRAWN - DC	REVISED -			337	20R-4	LAKE	232	163	
PLOT SCALE = #SCALE#		CHECKED - JP	REVISED -			CONTRACT NO. 60860					
PLOT DATE = 5/15/2010		DATE - 05/14/2010	REVISED -			ILLINOIS FED. AID PROJECT					
					SCALE: 1"=50'	SHEET NO. 163 OF 232 SHEETS		STA. 315+61.61 TO STA. 337+52.22			