


FINAL SURVEY BY DATE  
 SURVEYED PLOTTED  
 NOTE BOOK NO. AREAS CHECKED

ORIGINAL SURVEY BY DATE  
 SURVEYED PLOTTED  
 NOTE BOOK NO. AREAS CHECKED

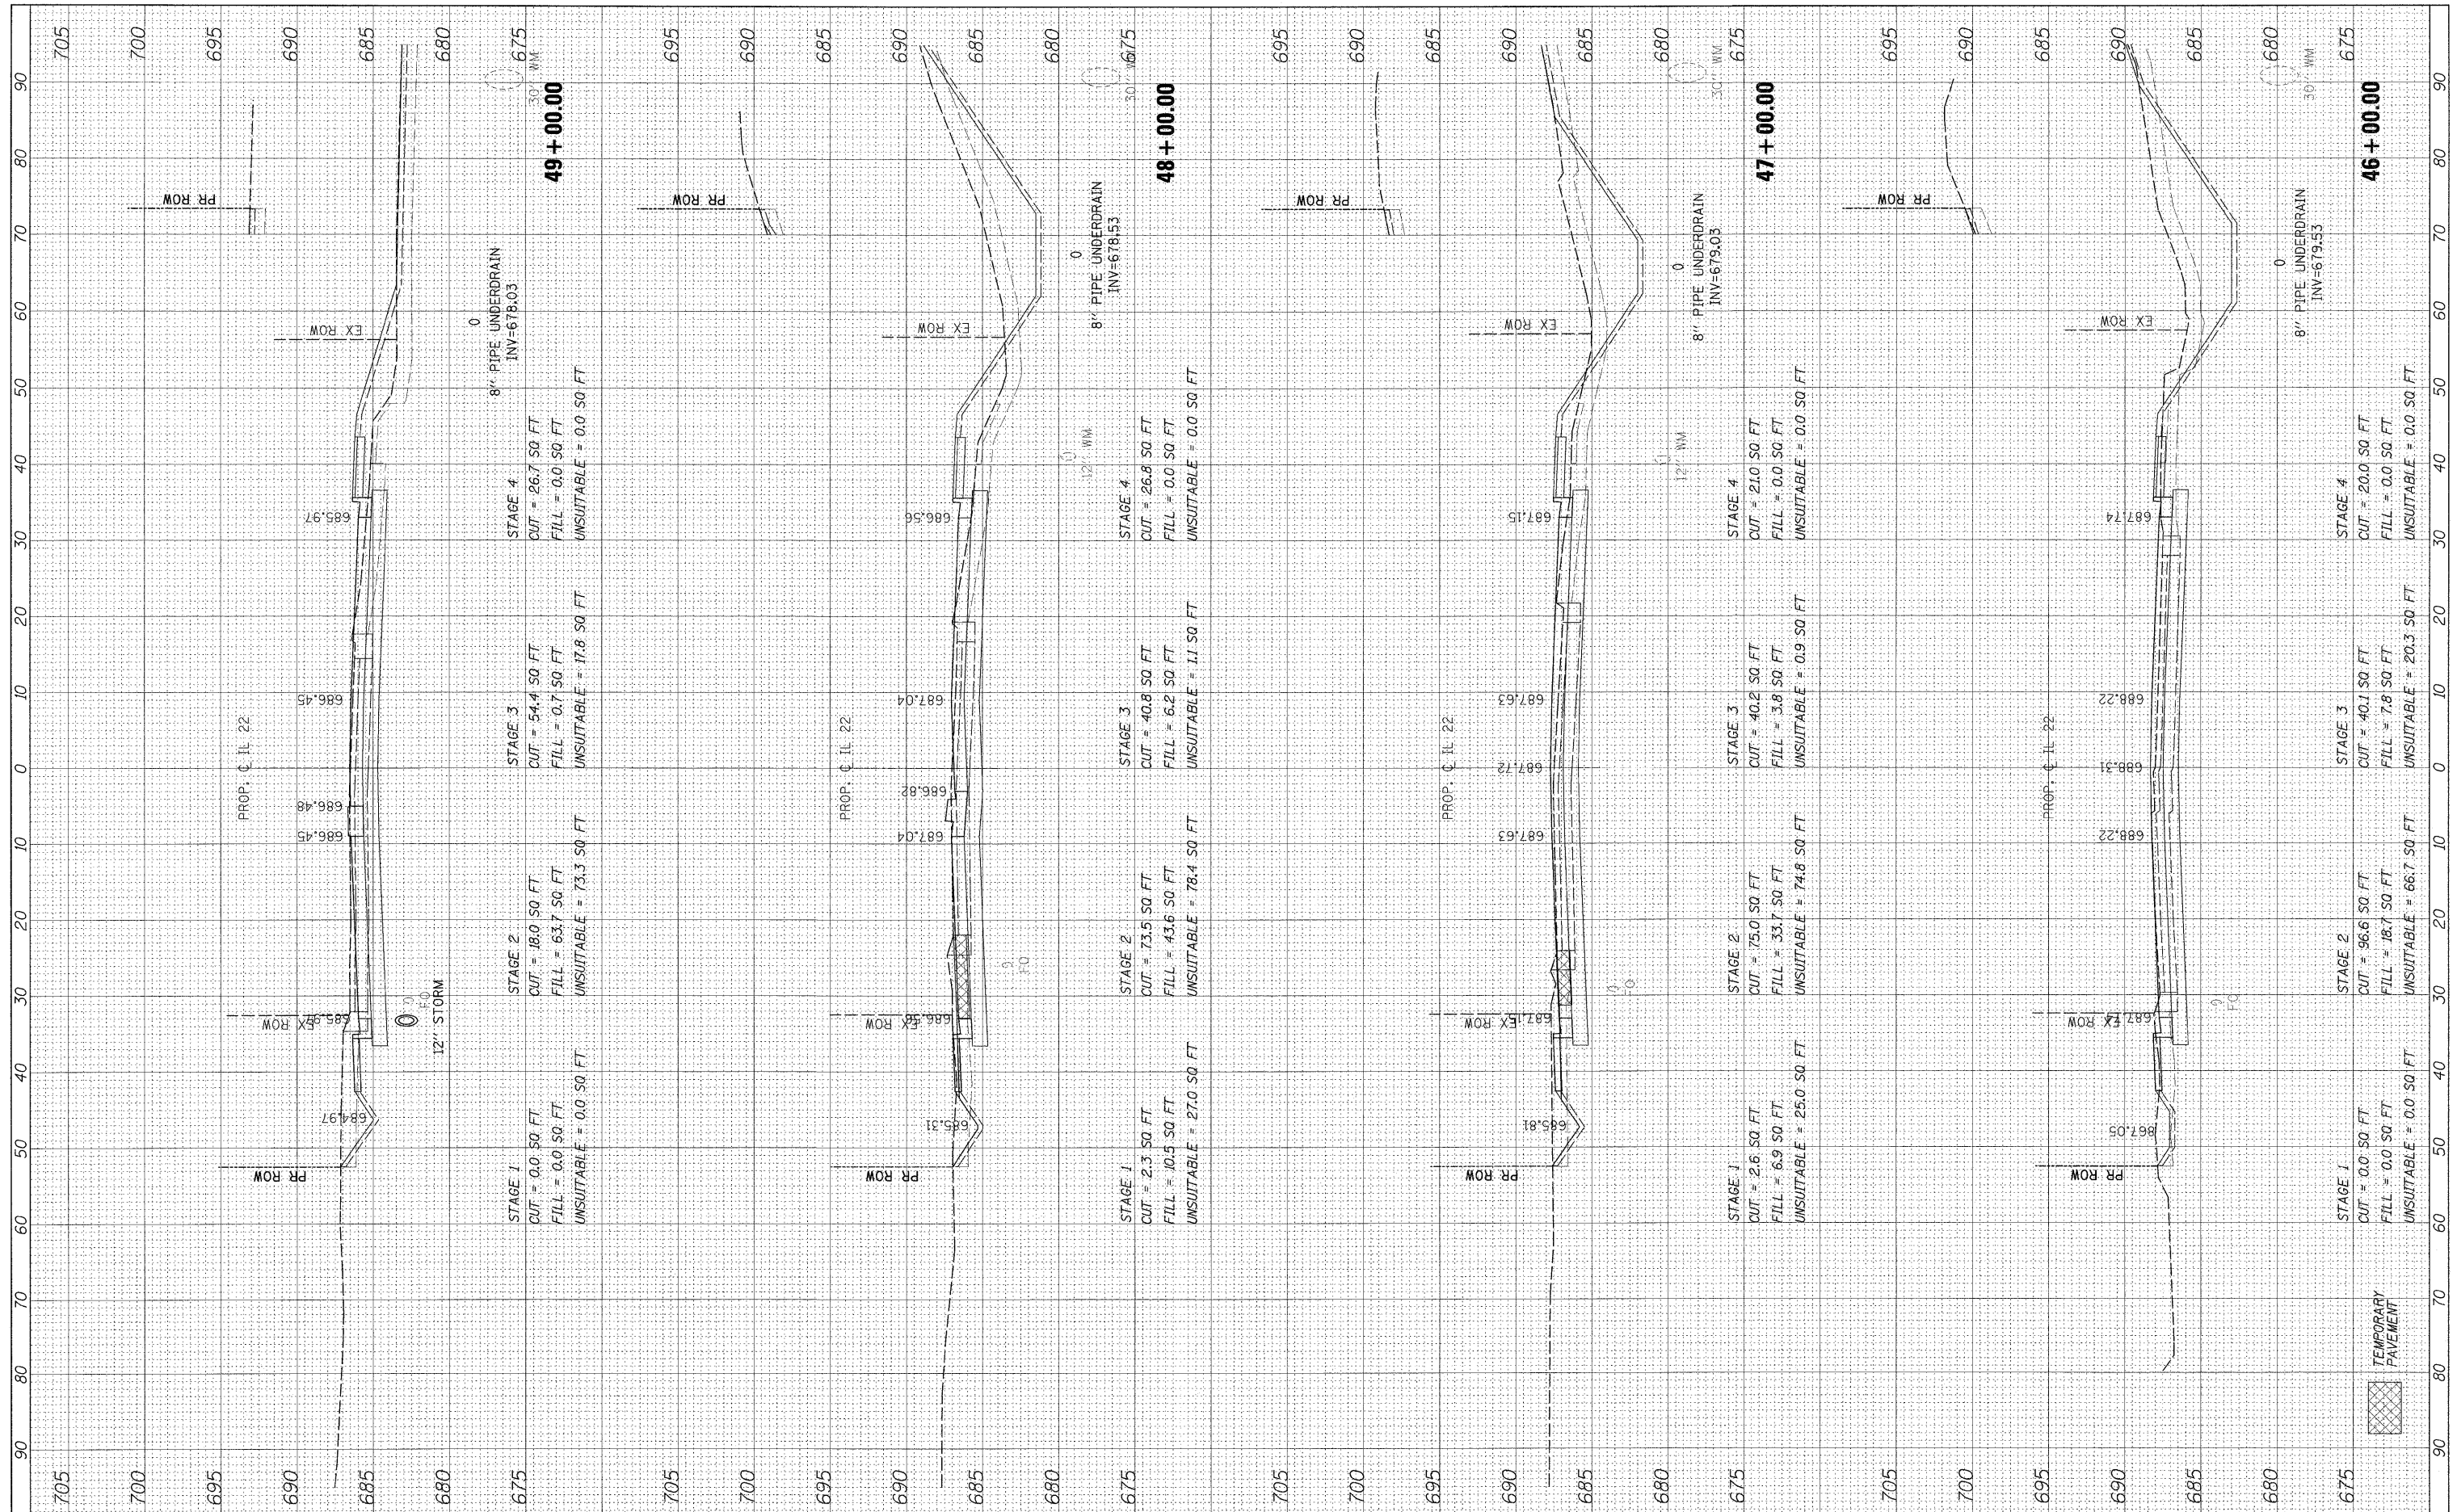

FILE NAME = #FILEL\*  
 USER NAME = #USER\*  
 PLOT SCALE = #SCALE\*  
 PLOT DATE = #DATE\*

DESIGNED - JPS  
 DRAWN - JPS  
 CHECKED - JP  
 DATE - 05/14/2010

REVISED -  
 REVISED -  
 REVISED -  
 REVISED -

**STATE OF ILLINOIS  
 DEPARTMENT OF TRANSPORTATION**

**IL ROUTE 22 CROSS SECTIONS**  
 HORIZ. 1"=10'  
 SCALE: VERT. 1"=5' SHEET NO. 192 OF 232 SHEETS STA. 46+00.00 TO STA. 49+00.00

F.A.P. RTE. 337	SECTION 20R-4	COUNTY LAKE	TOTAL SHEETS 232	SHEET NO. 192
CONTRACT NO. 60860			ILLINOIS FED. AID PROJECT	

