


FINAL SURVEY	BY	DATE
SURVEYED		
PLOTTED		
NOTE BOOK		
AREAS		
AREAS CHECKED		
NO.		

ORIGINAL SURVEY	BY	DATE
SURVEYED		
PLOTTED		
NOTE BOOK		
AREAS		
AREAS CHECKED		
NO.		

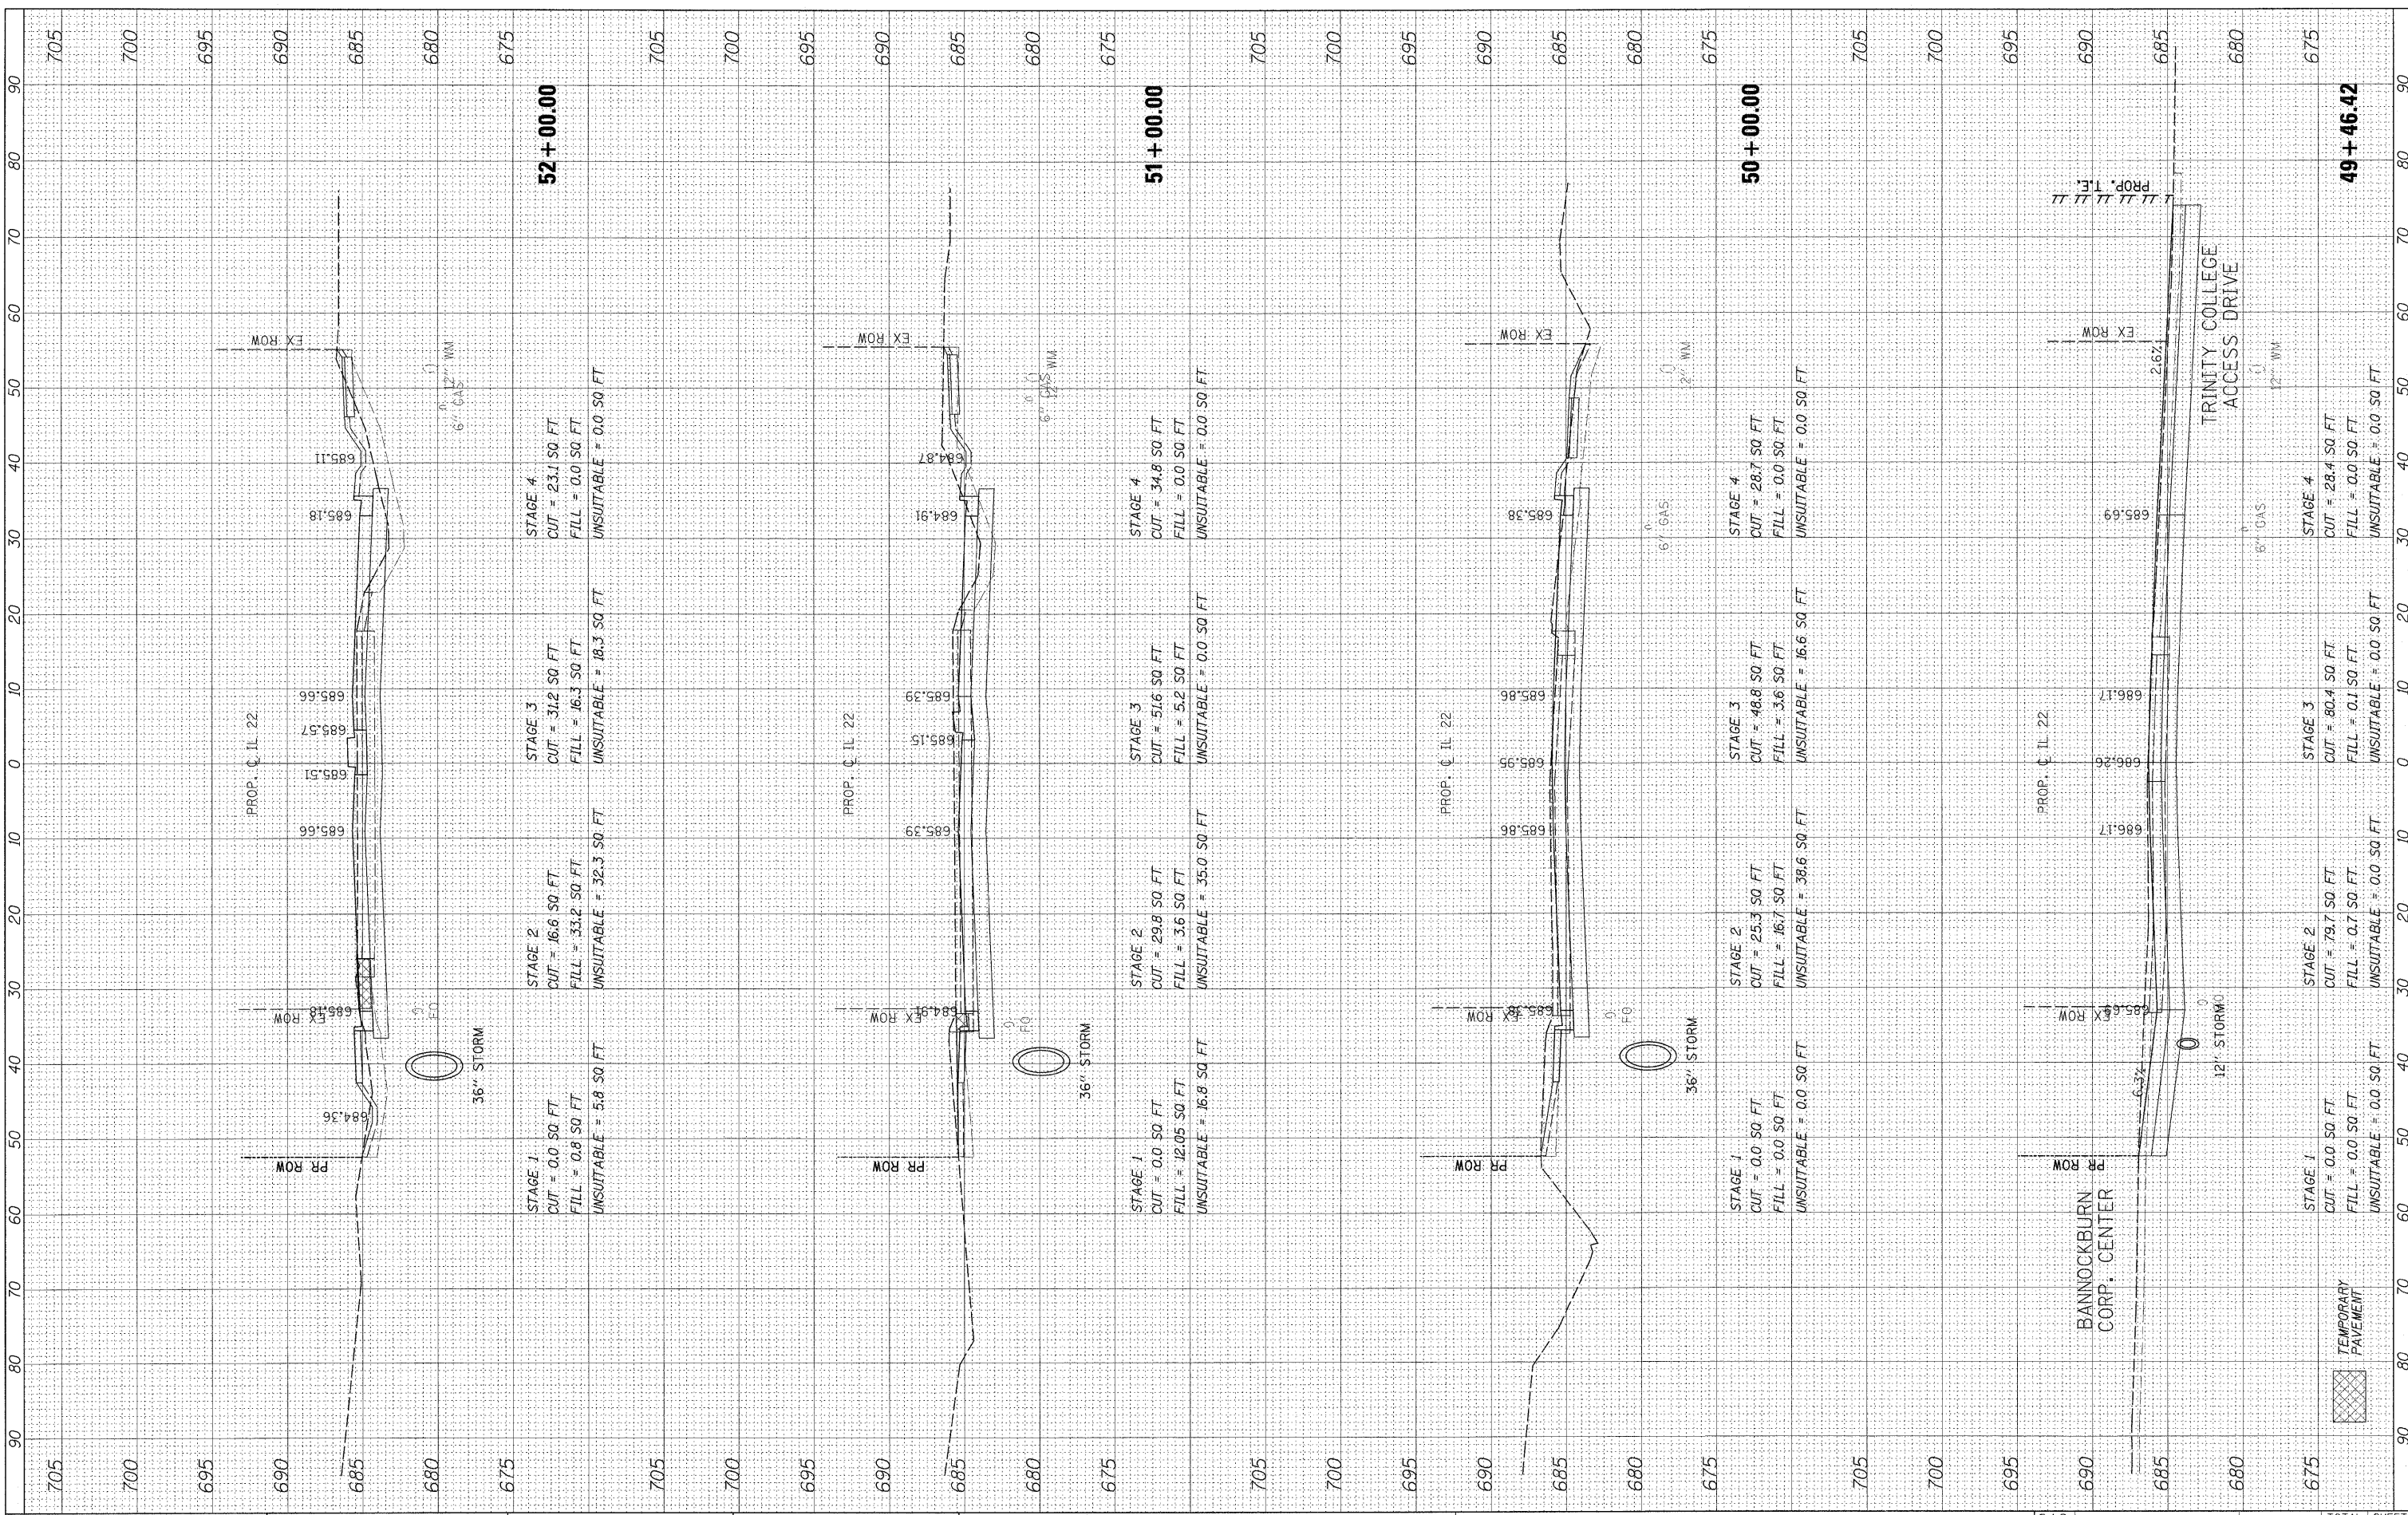

FILE NAME = #FILEL\*  
 USER NAME = #USER\*  
 DESIGNED - JPS  
 DRAWN - JPS  
 CHECKED - JP  
 DATE - 05/14/2010

REVISIONS:  
 REVISED -  
 REVISED -  
 REVISED -  
 REVISED -

**STATE OF ILLINOIS  
 DEPARTMENT OF TRANSPORTATION**

**IL ROUTE 22 CROSS SECTIONS**  
 HORIZ. 1"=10'  
 SCALE: VERT. 1"=5' SHEET NO. 193 OF 232 SHEETS STA. 49+46.42 TO STA. 52+00.00

F.A.P. RTE.	SECTION	COUNTY	TOTAL SHEETS	SHEET NO.
337	20R-4	LAKE	232	193
CONTRACT NO. 60860			ILLINOIS FED. AID PROJECT	