

OPTIONAL SURVEY PLOTTED AREAS CHECKED


BY _____ DATE _____

NO. _____

FINAL SURVEY PLOTTED AREAS CHECKED

BY _____ DATE _____

NO. _____

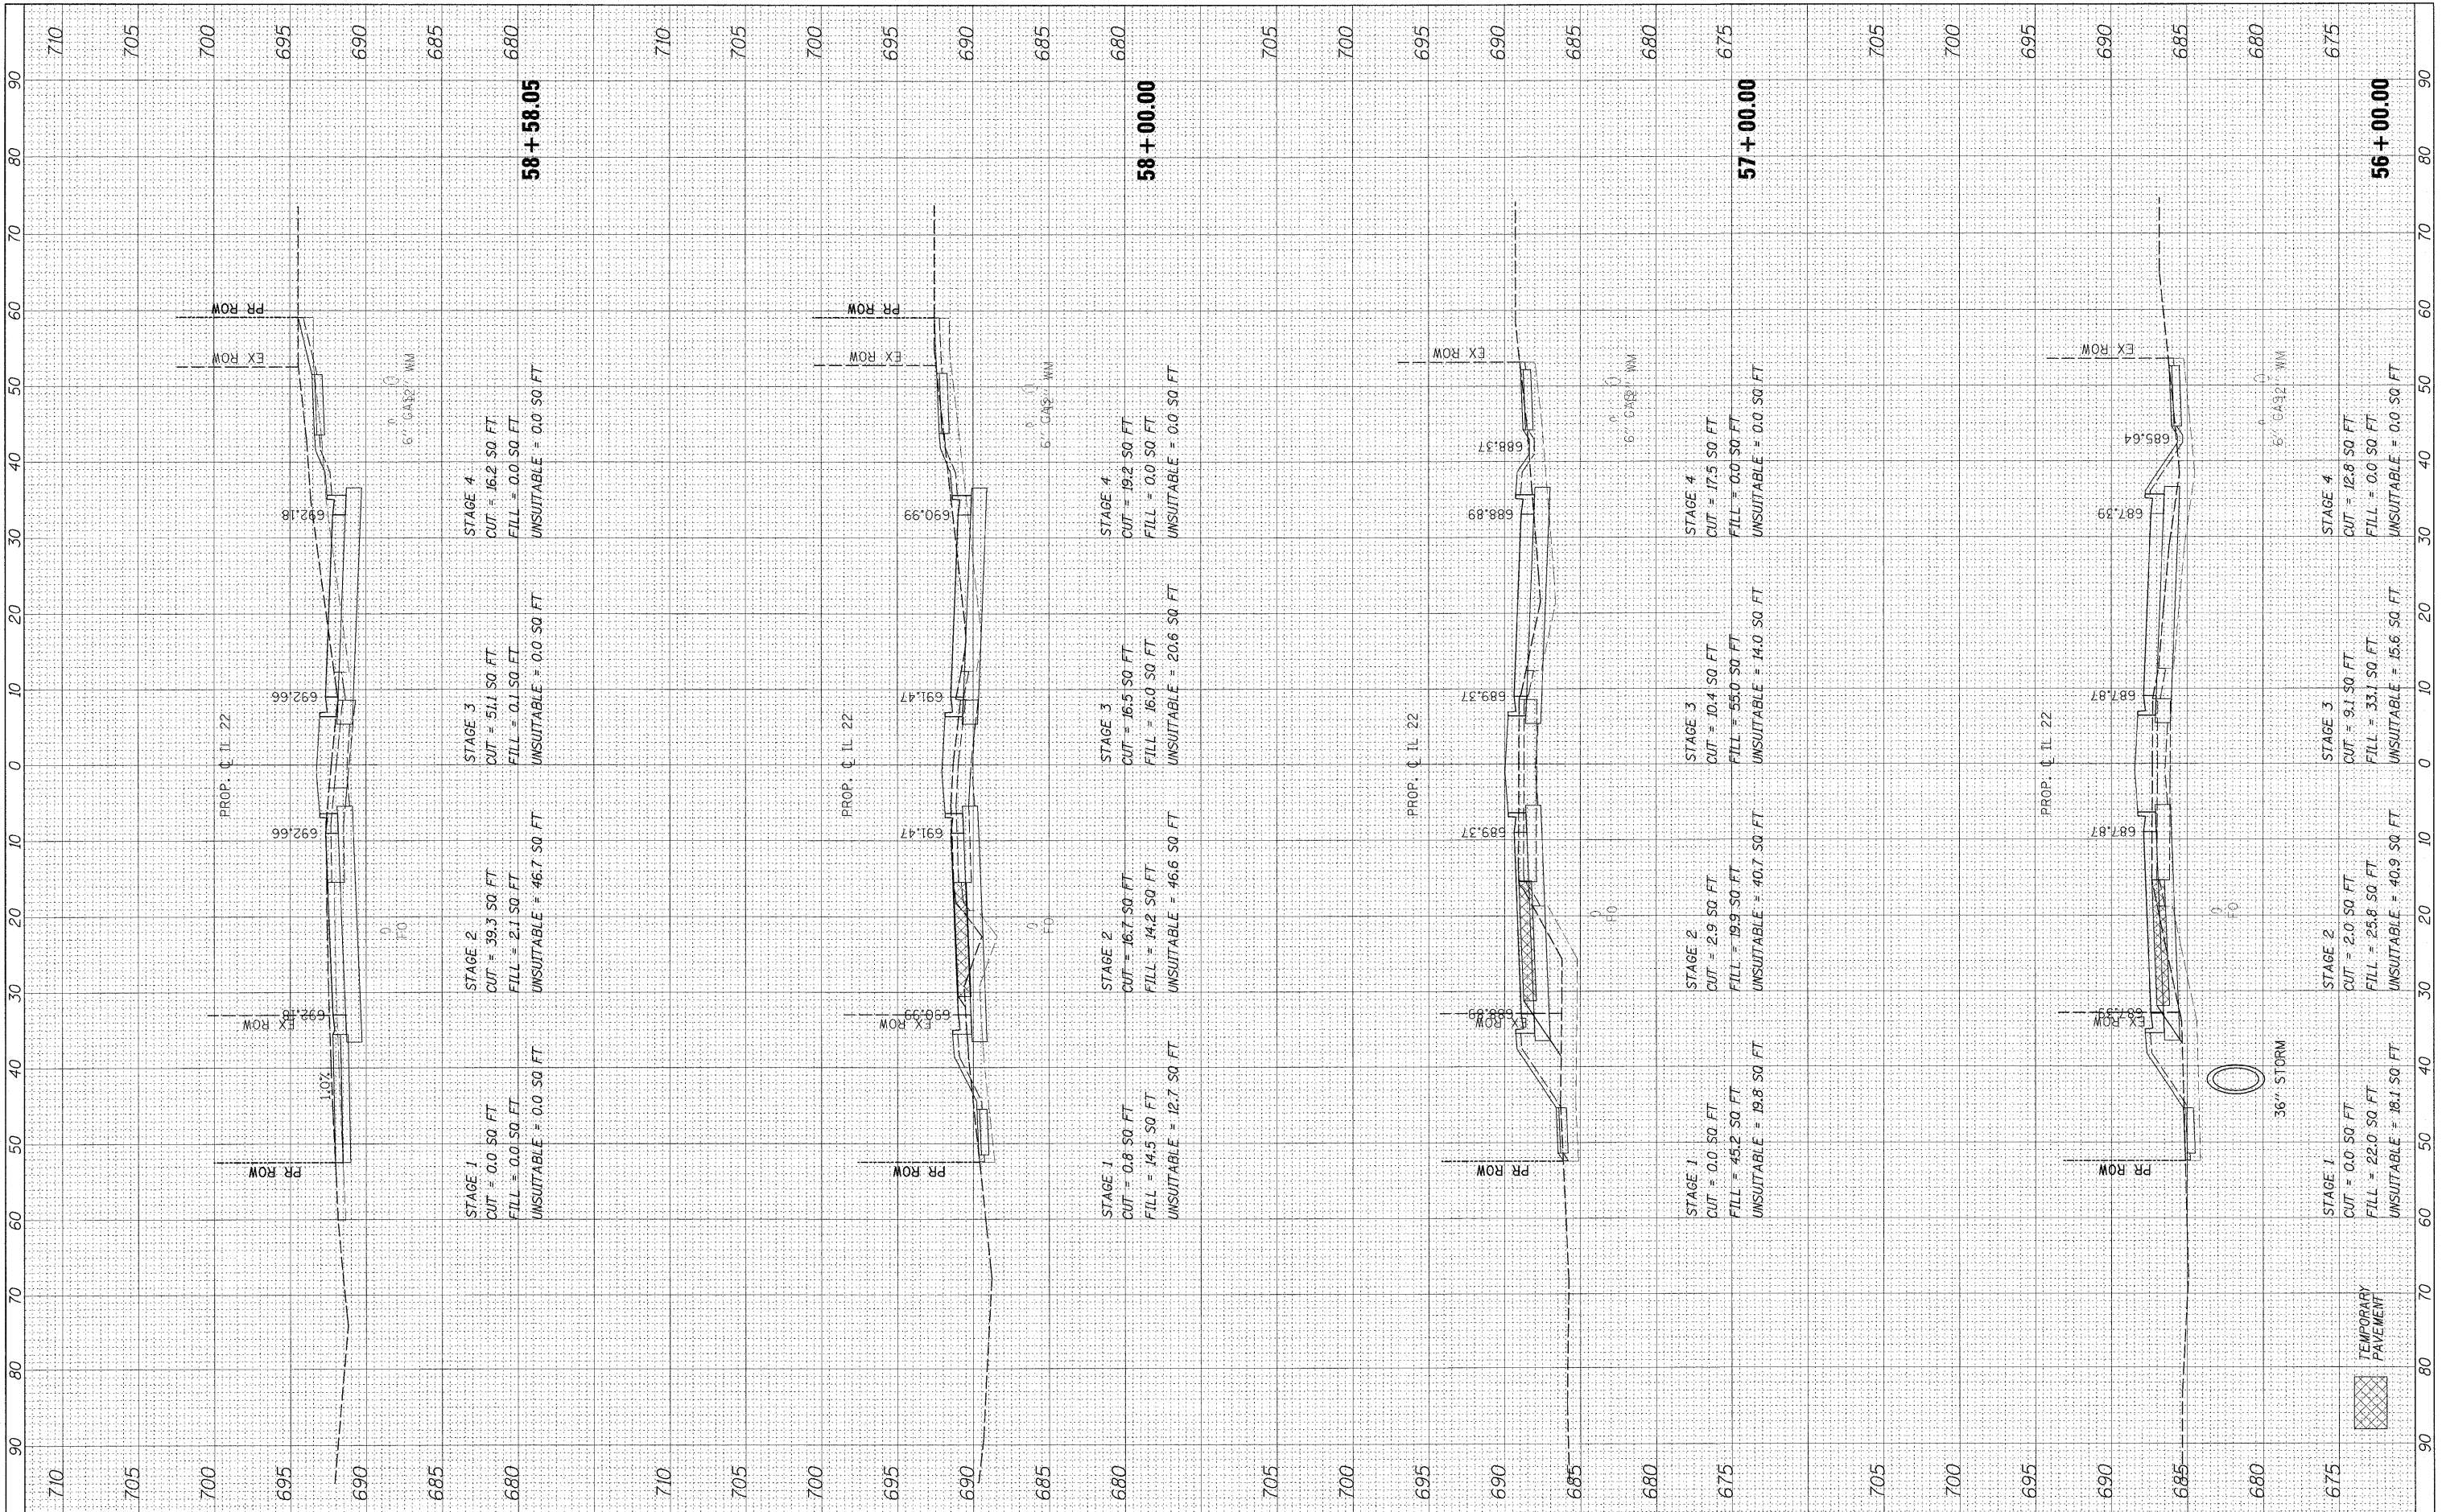

FILE NAME = #FILEL#

USER NAME = #USER#

DESIGNED - JPS

DRAWN - JPS

CHECKED - JP

DATE - 05/14/2010

REVISIONS:

REVISED -

REVISED -

REVISED -

REVISED -

STATE OF ILLINOIS
DEPARTMENT OF TRANSPORTATION

IL ROUTE 22 CROSS SECTIONS

HORIZ. 1"=10'

SCALE: VERT. 1"=5'

SHEET NO. 195 OF 232 SHEETS

STA. 56+00.00 TO STA. 58+58.05

F.A.P. RTE.	SECTION	COUNTY	TOTAL SHEETS	SHEET NO.
337	20R-4	LAKE	232	195
CONTRACT NO. 60860			ILLINOIS FED. AID PROJECT	