


FINAL SURVEY BY DATE
 SURVEYED PLOTTED
 NOTE BOOK NO. DATE
 AREAS CHECKED

ORIGINAL SURVEY BY DATE
 SURVEYED PLOTTED
 NOTE BOOK NO. DATE
 AREAS CHECKED

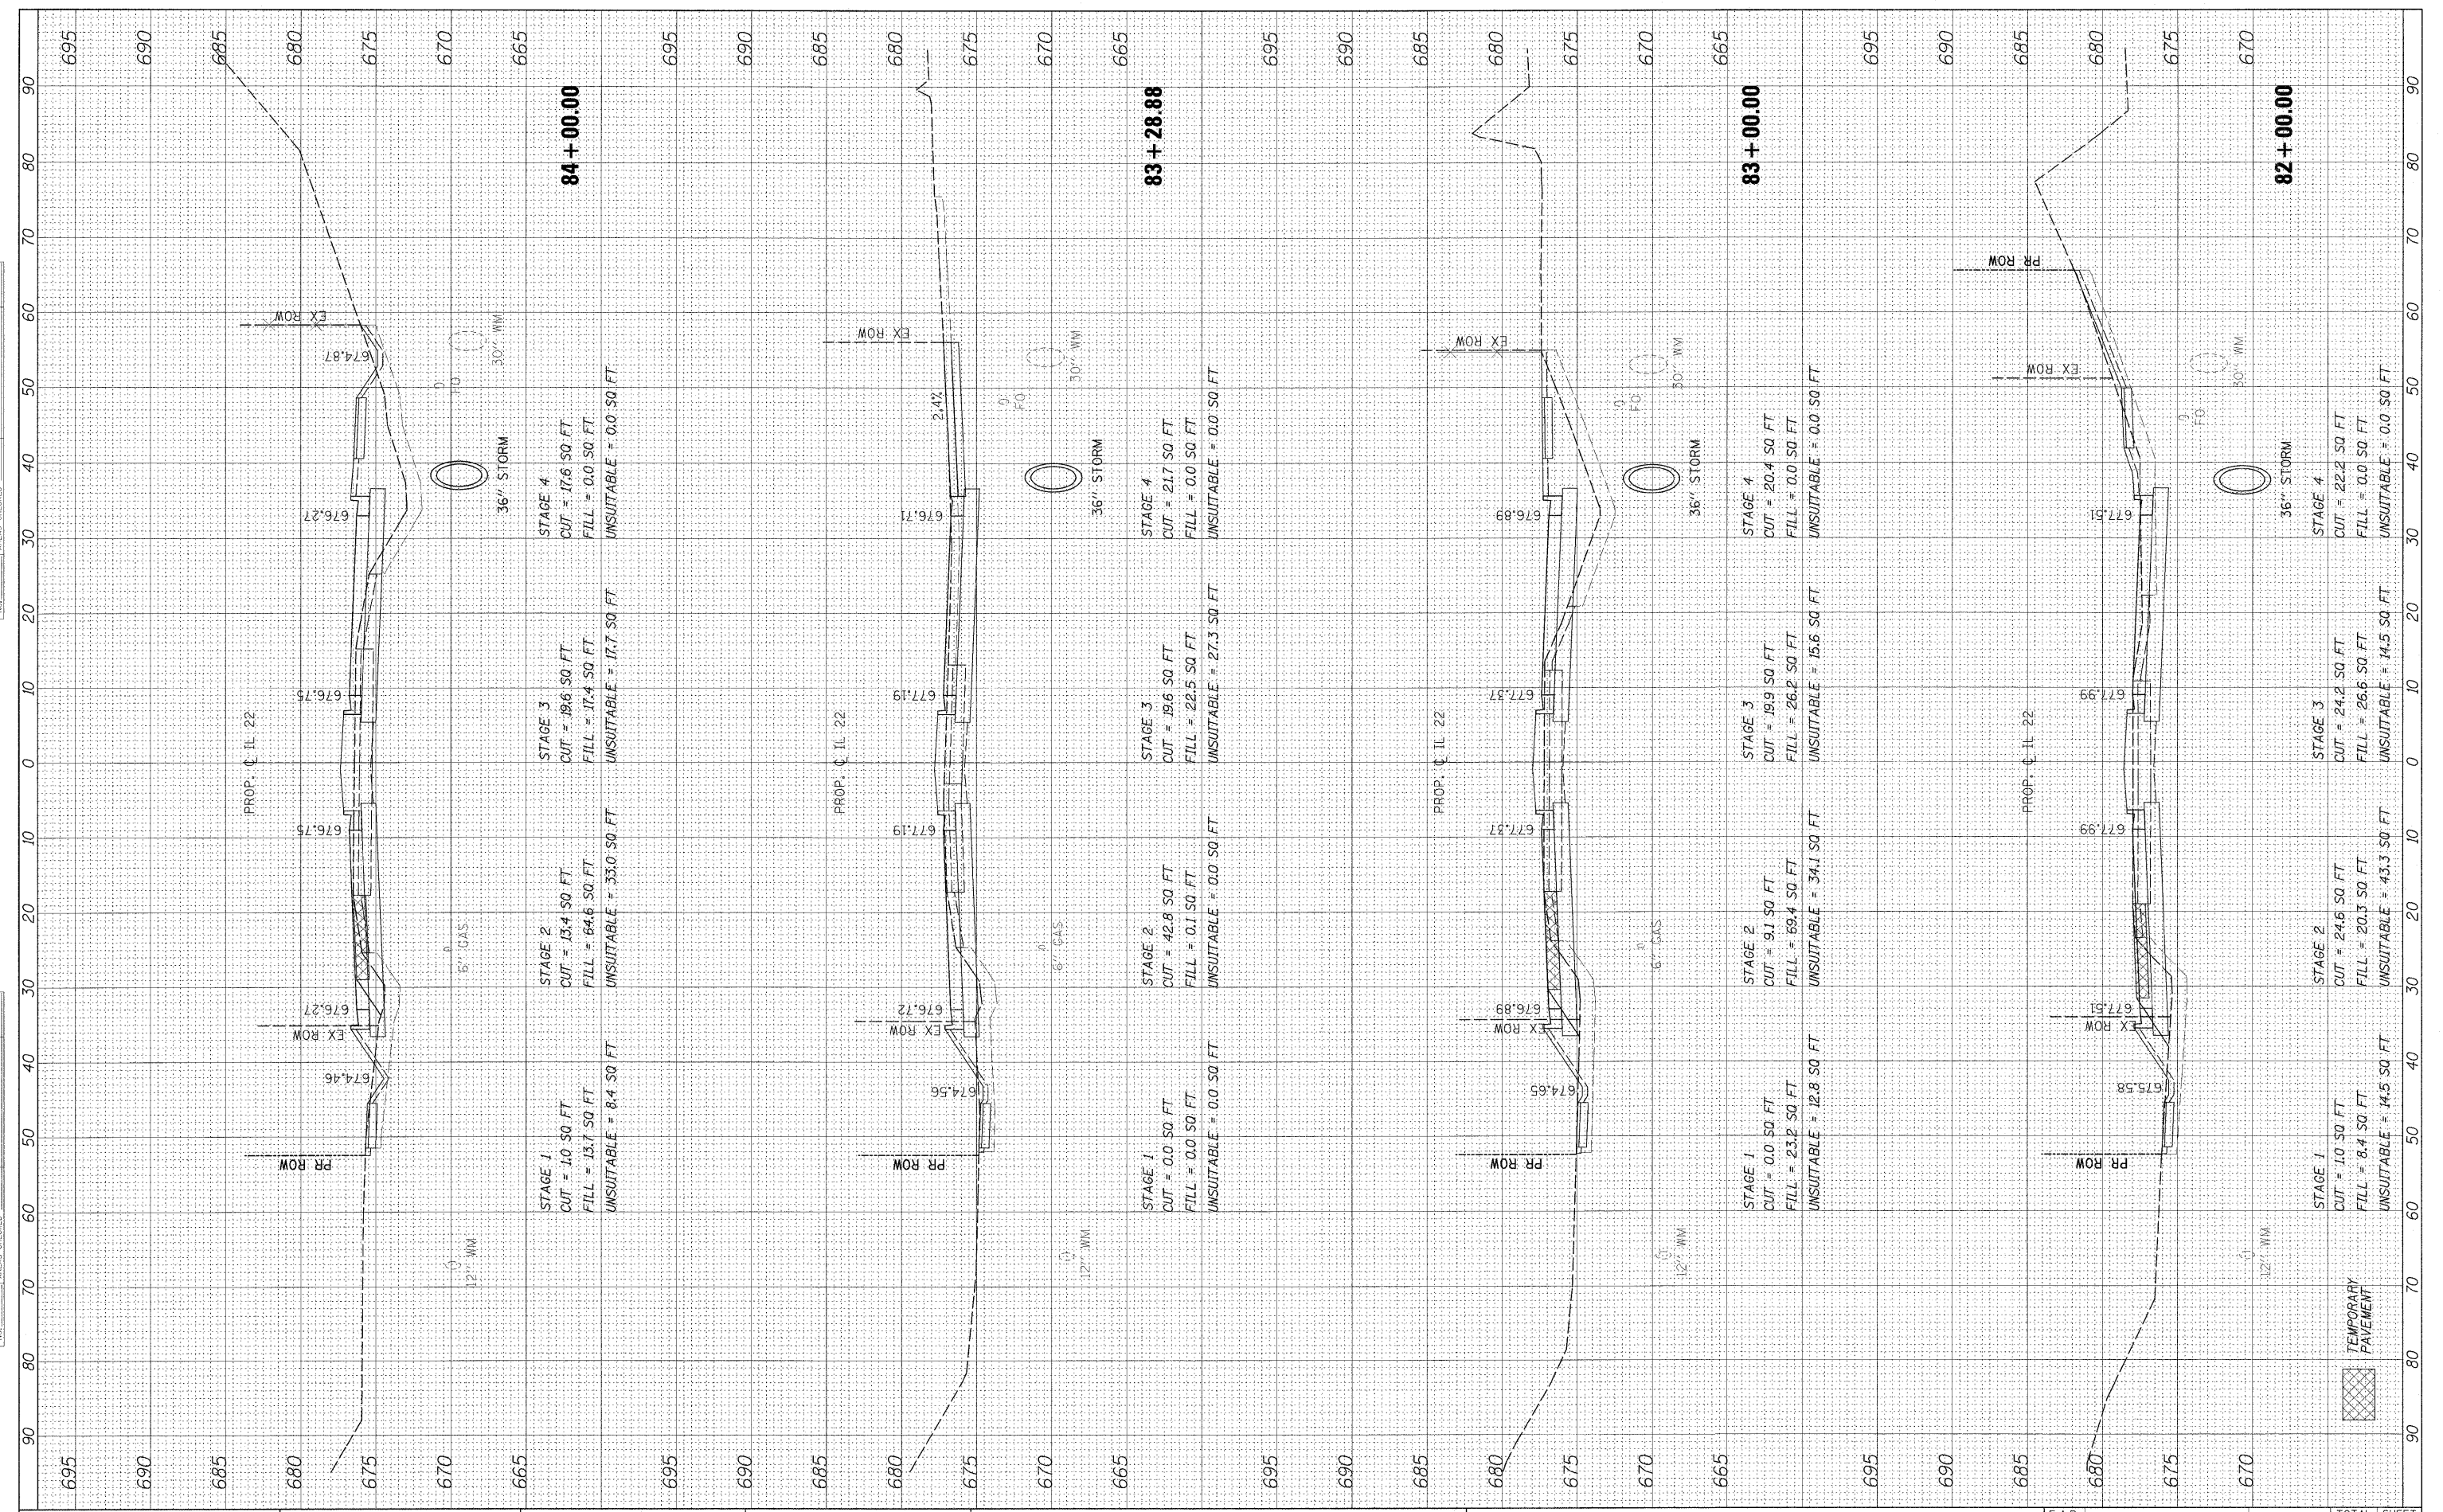

STATE OF ILLINOIS
 DEPARTMENT OF TRANSPORTATION

IL ROUTE 22 CROSS SECTIONS

HORIZ. 1"=10'
 SCALE: VERT. 1"=5' SHEET NO. 203 OF 232 SHEETS STA. 82+00.00 TO STA. 84+00.00

FILE NAME =	USER NAME = #USER#	DESIGNED - JPS	REVISED -
#FILEL#		DRAWN - JPS	REVISED -
	PLOT SCALE = #SCALE#	CHECKED - JP	REVISED -
	PLOT DATE = #DATE#	DATE - 05/14/2010	REVISED -

F.A.P. RTE. 337	SECTION 20R-4	COUNTY LAKE	TOTAL SHEETS 232	SHEET NO. 203
CONTRACT NO. 60860			ILLINOIS FED. AID PROJECT	

