


FINAL SURVEY	BY	DATE
SURVEYED		
PLOTTED		
NOTE BOOK		
AREAS		
CHECKED		

ORIGINAL SURVEY	BY	DATE
SURVEYED		
PLOTTED		
NOTE BOOK		
AREAS		
CHECKED		

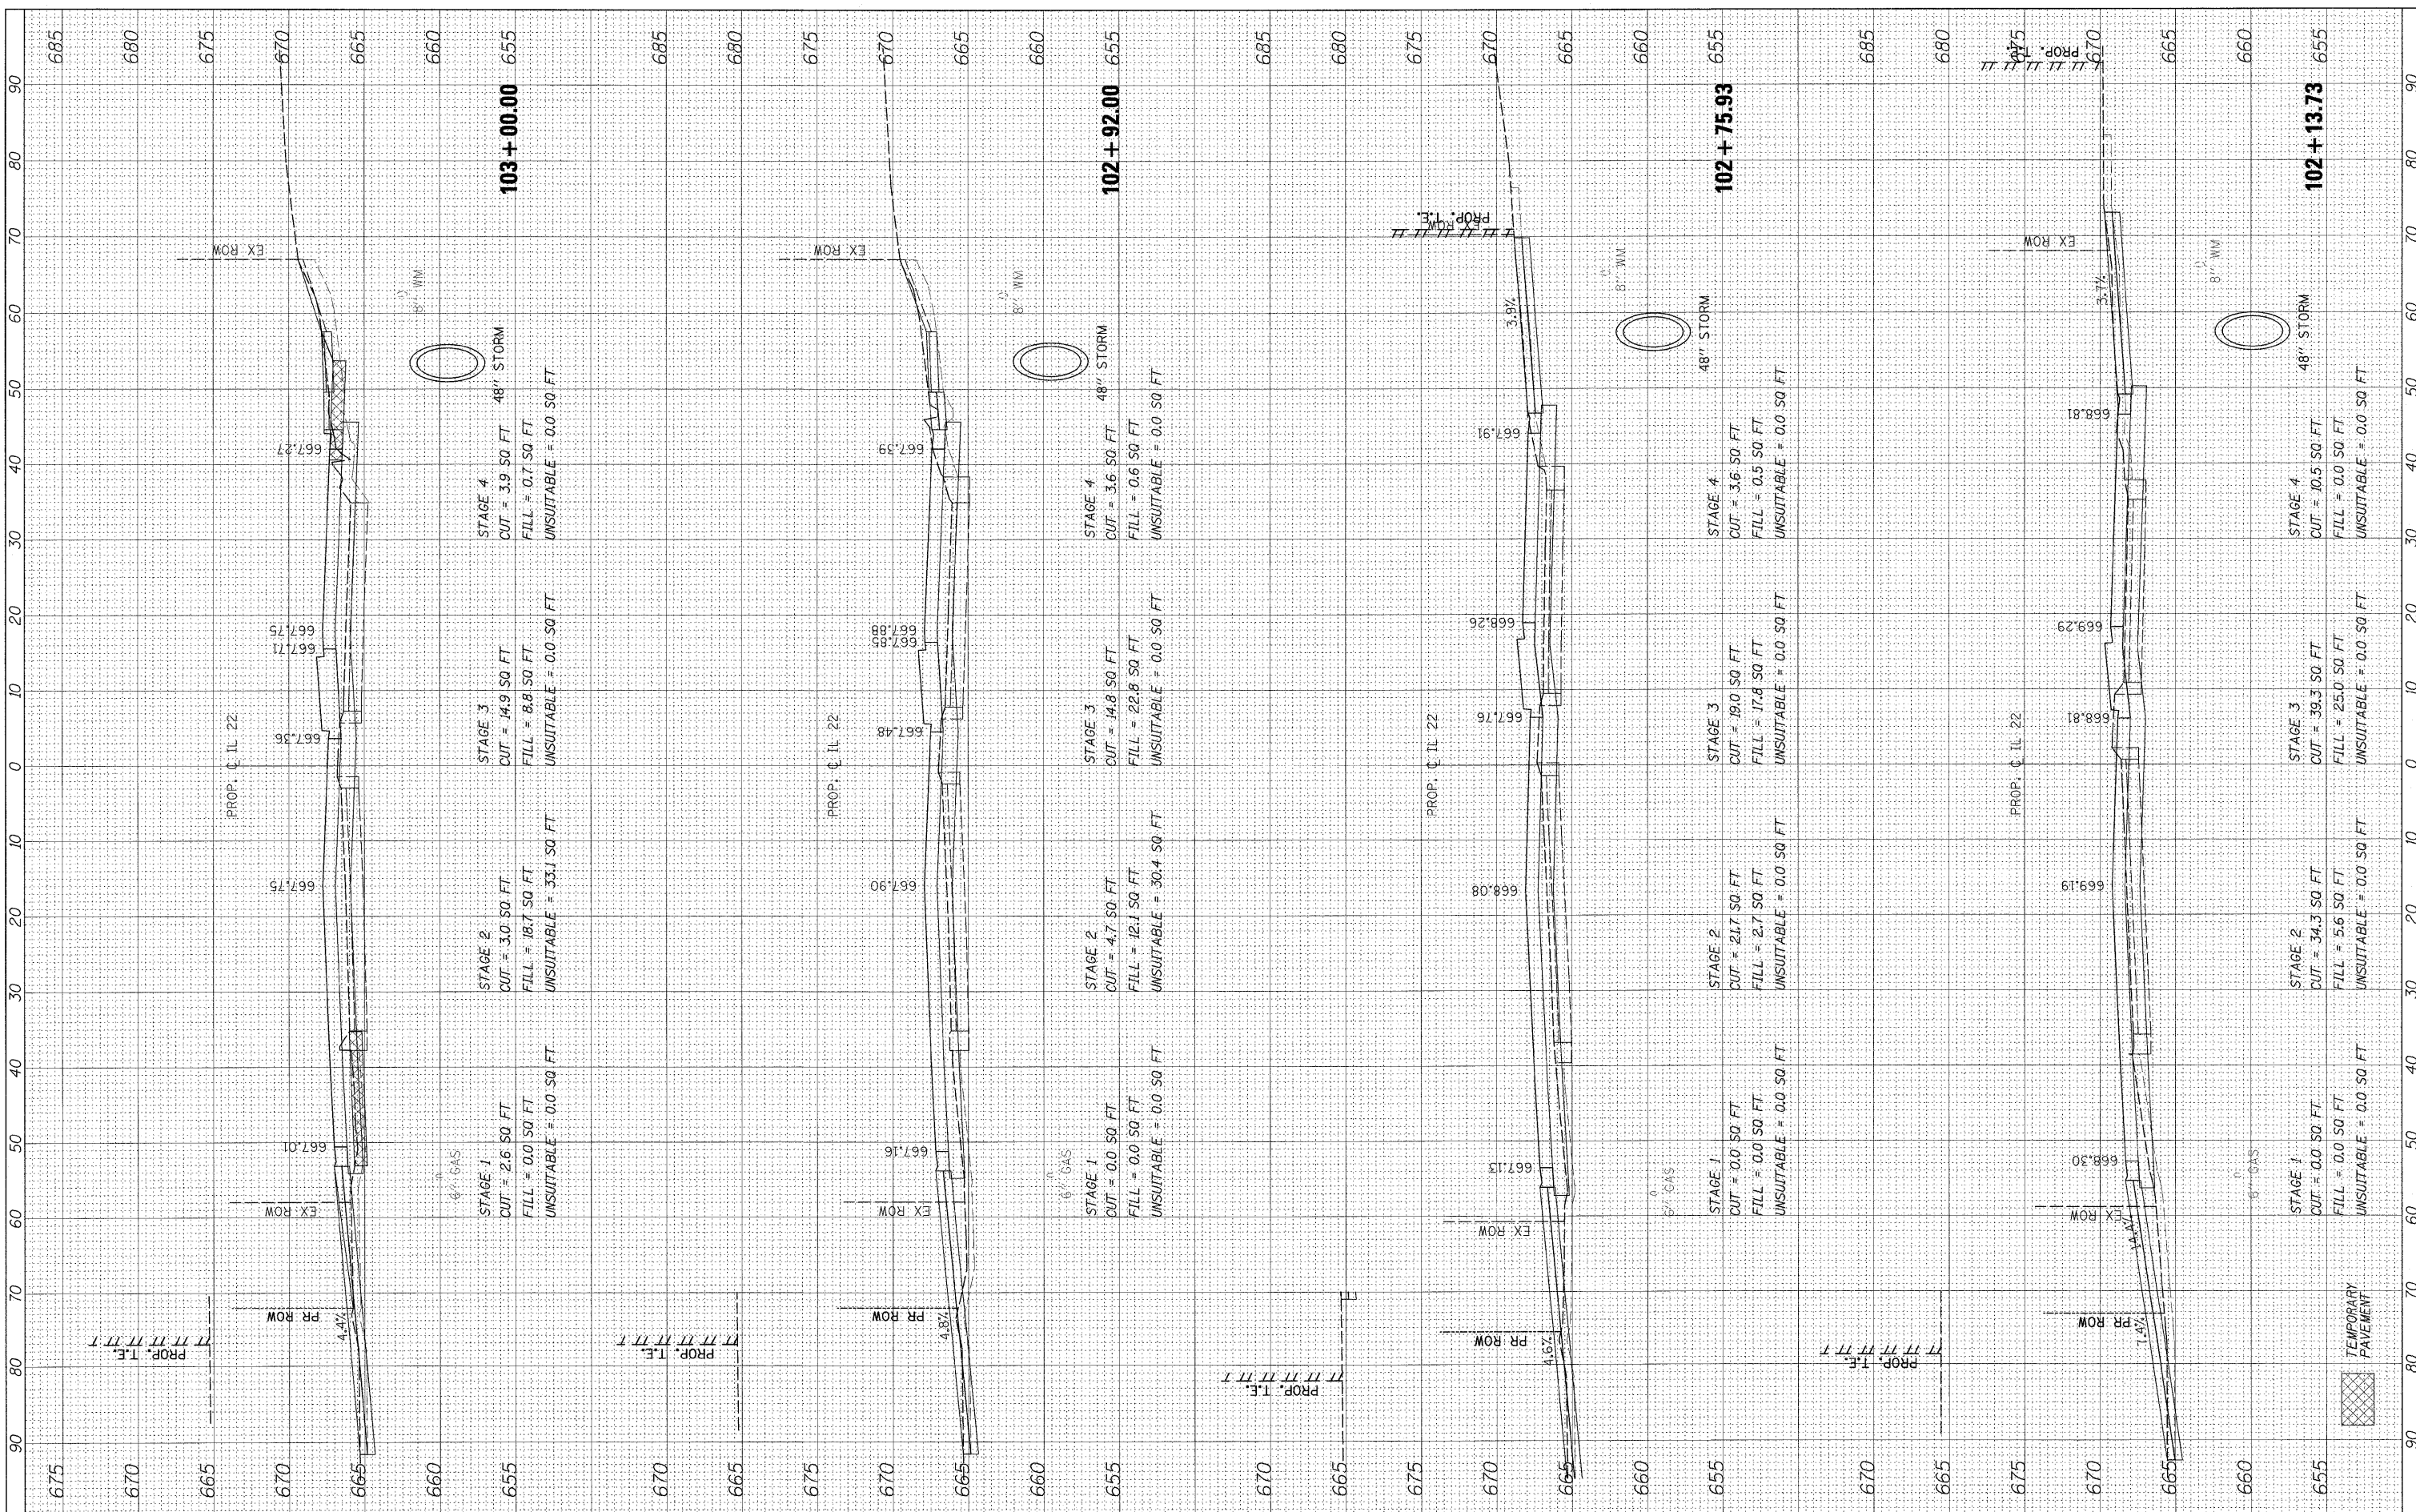

FILE NAME =
#FILE#

USER NAME = #USER#
DESIGNED - JPS
DRAWN - JPS
CHECKED - JP
DATE - 05/14/2010

REVISED -
REVISED -
REVISED -
REVISED -

**STATE OF ILLINOIS
DEPARTMENT OF TRANSPORTATION**

IL ROUTE 22 CROSS SECTIONS
HORIZ. 1"=10'
SCALE: VERT. 1"=5' SHEET NO. 209 OF 232 SHEETS STA. 102+13.73 TO STA. 103+00.00

F.A.P. RTE.	SECTION	COUNTY	TOTAL SHEETS	SHEET NO.
337	20R-4	LAKE	232	209
CONTRACT NO. 60860			ILLINOIS FED. AID PROJECT	