


FINAL SURVEY	SURVEYED	BY	DATE
NOTE BOOK	PLOTTED		
AREAS	CHECKED		
NO.			

ORIGINAL SURVEY	SURVEYED	BY	DATE
NOTE BOOK	PLOTTED		
AREAS	CHECKED		
NO.			

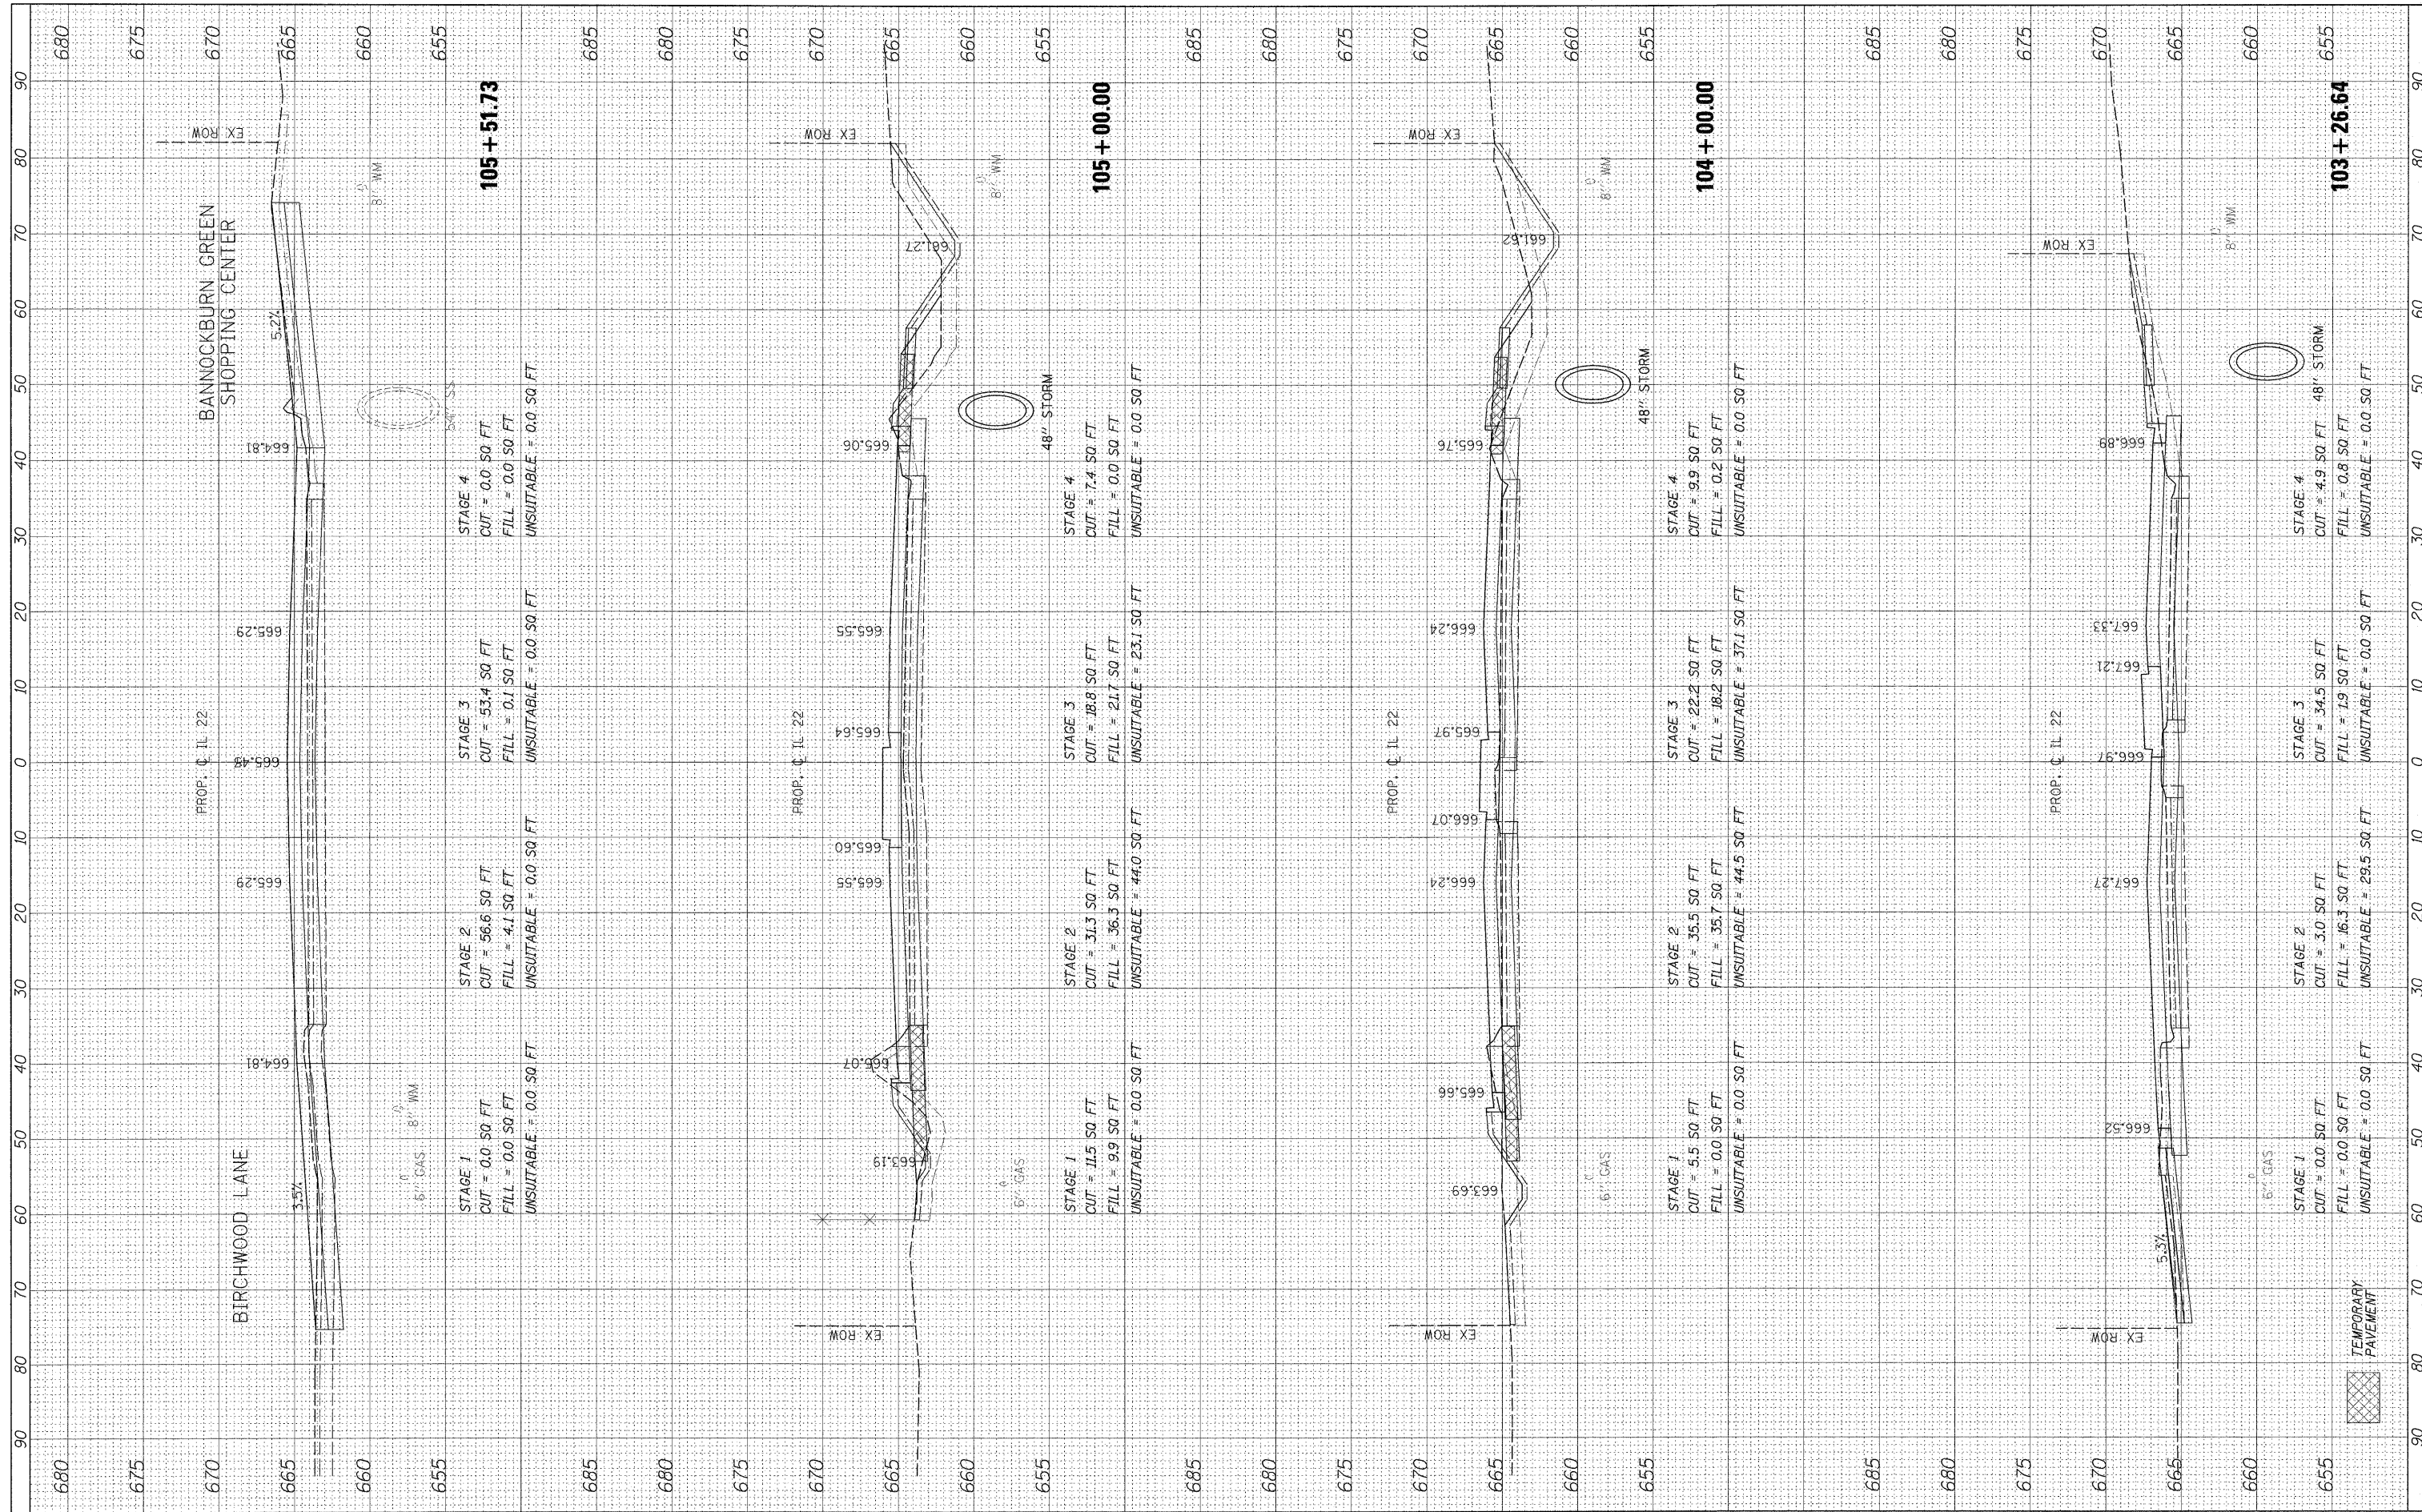

FILE NAME =	USER NAME = #USER#	DESIGNED - JPS	REVISED -	STATE OF ILLINOIS DEPARTMENT OF TRANSPORTATION	IL ROUTE 22 CROSS SECTIONS		F.A.P. RTE. 337	SECTION 20R-4	COUNTY LAKE	TOTAL SHEETS 232	SHEET NO. 210	
#FILE#		DRAWN - JPS	REVISED -		HORIZ. 1"=10'	SCALE: VERT. 1"=5'	SHEET NO. 210 OF 232 SHEETS	STA. 103+26.64	TO STA. 105+51.73	CONTRACT NO. 60860		
		CHECKED - JP	REVISED -		ILLINOIS FED. AID PROJECT							
		DATE - 05/14/2010	REVISED -									